

© JERRY TURNER & ASSOCIATES, INC. THIS DOCUMENT IS THE PROPERTY OF JERRY TURNER & ASSOCIATES, INC. ANY REPRODUCTION, DISTRIBUTION, OR OTHER USE OF THIS DOCUMENT IS PROHIBITED. THE ARCHITECTURE AND ANY REPRODUCTION, DISTRIBUTION, OR OTHER USE OF THIS DOCUMENT IS THE PROPERTY OF JERRY TURNER & ASSOCIATES, INC. ANY REPRODUCTION, DISTRIBUTION, OR OTHER USE OF THIS DOCUMENT IS PROHIBITED.

Prototype A



FRONT VARIES PER ELEVATION




Prototype B



FRONT VARIES WITH ELEVATION



Prototype C

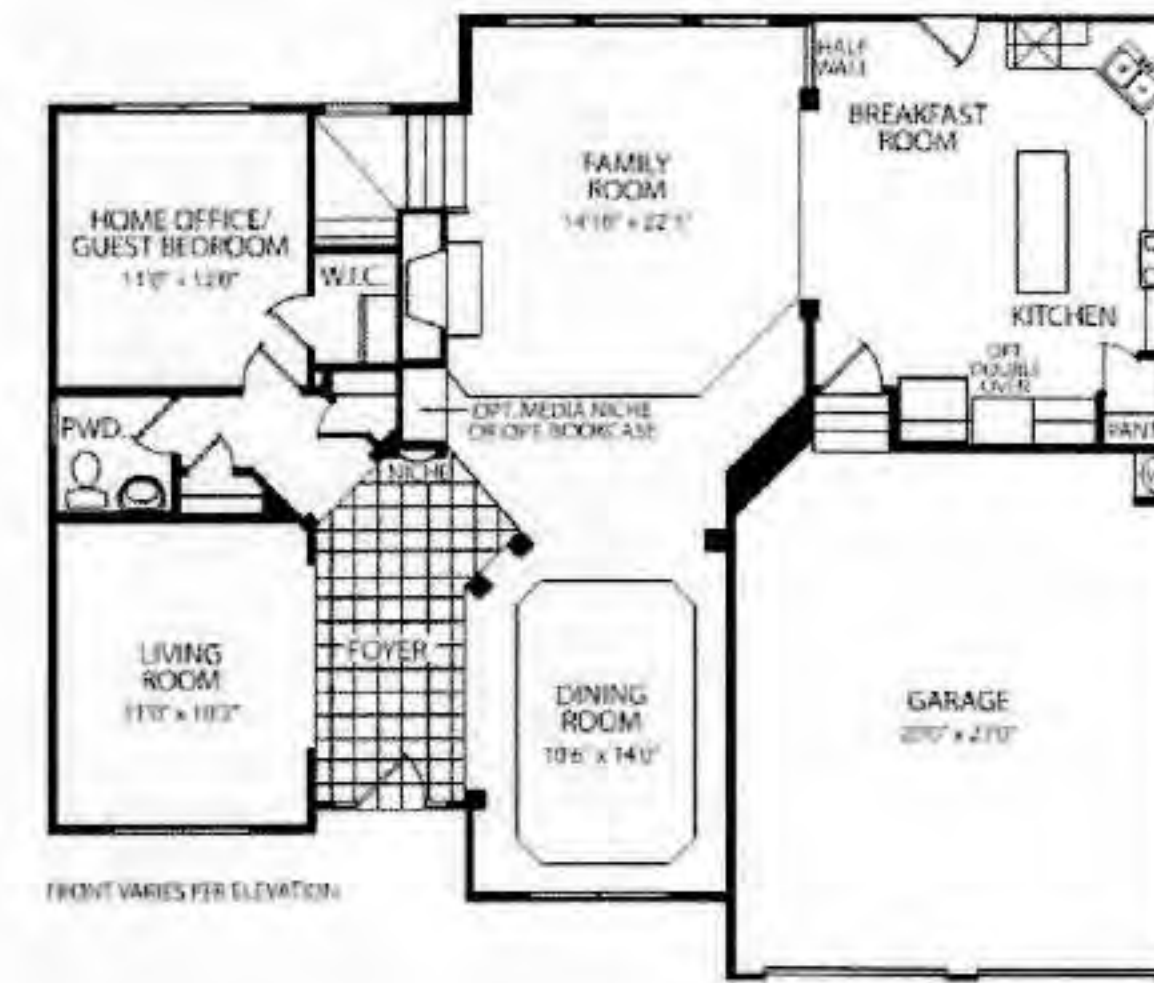

FRONT VARIES PER ELEVATION



Prototype A - (Side Load)



FRONT VARIES PER ELEVATION




Prototype B - (Side Load)



FRONT VARIES WITH ELEVATION



Prototype D

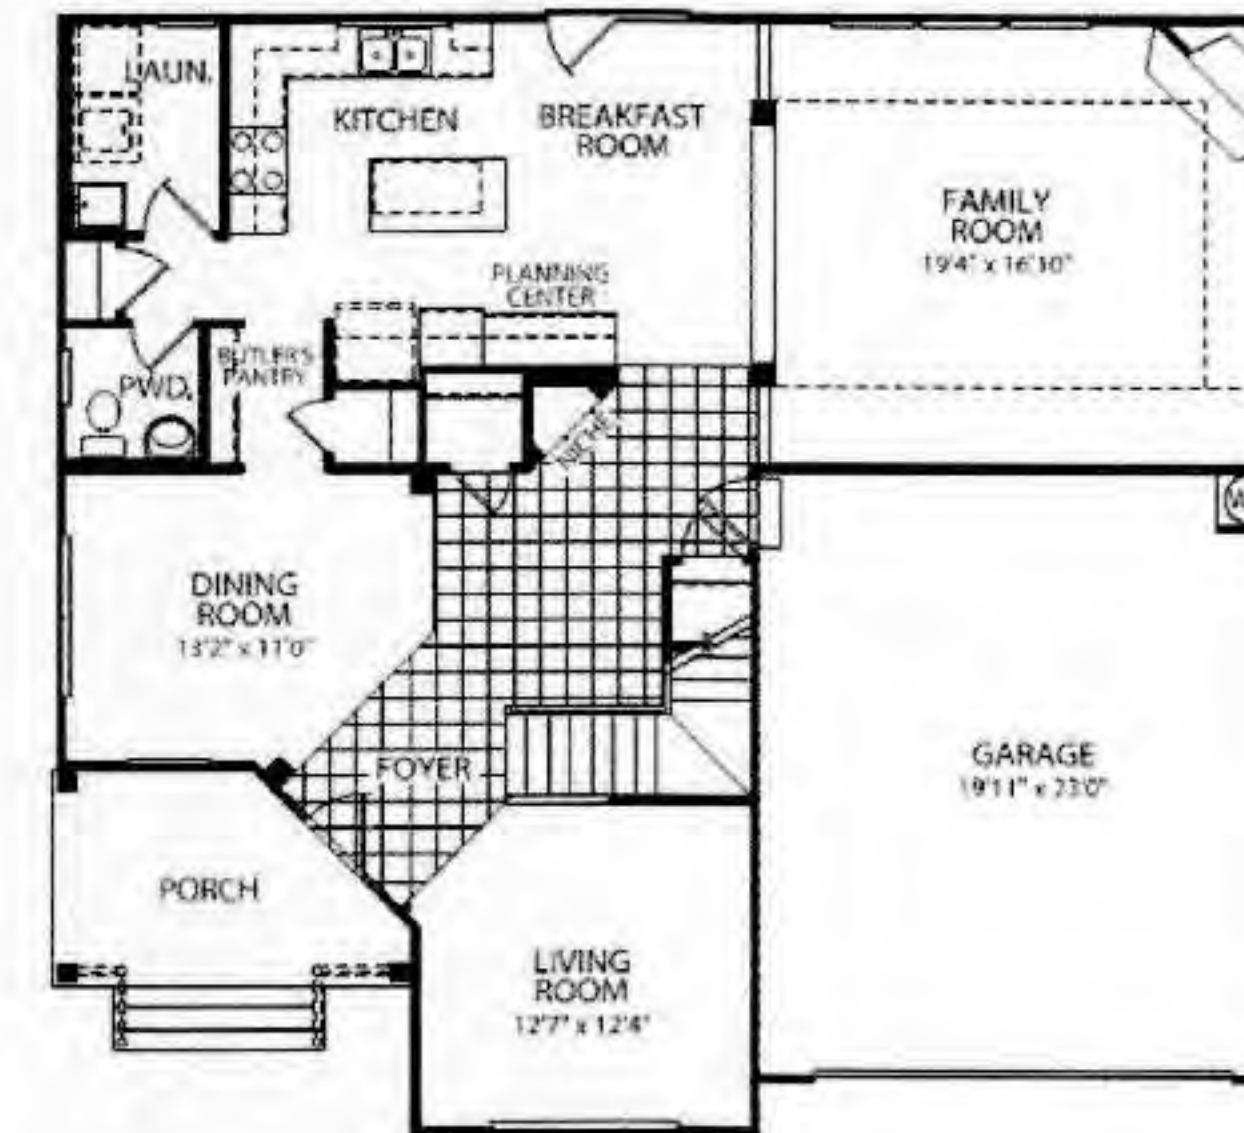

FRONT VARIES PER ELEVATION



ANTI-MONOTONY & GARAGESCAPE NOTES:

1. No building permit shall be issued for any single-family dwelling unit unless sufficient information is provided as part of the building permit application demonstrating compliance with Section 8.6.1, Anti-Monotony.
2. No building permit shall be issued for any single-family dwelling unit unless sufficient information is provided as part of the building permit application demonstrating compliance with Section 8.6.2, Garagescapes.
3. These plans and elevations are submitted to demonstrate compliance with the above ordinances. These plans may be revised or modified and approved prior to issuance of building permit.



JERRY TURNER & ASSOCIATES, INC.

Landscape Architecture
Land Planning
Environmental Design

905 Jones Franklin Road
Raleigh, North Carolina 27606
(919) 851-7150 fax (919) 851-7547

277 S.E. 5th Avenue
Delray Beach, Florida 33483
(561) 276-0453 fax (561) 272-7593

PROJECT:

Bailey Park Court
Subdivision

Cary, North Carolina

14-SB-002
HTE #: 14-0917
Approved by the Town of Cary
Development Review Committee

Planner: KAL Date: 7/16/2014

REVISIONS
3/27/14 per TOC comments

DRAWN: RT CHECKED: WH
SCALE: as shown DATE: 1/23/14
TITLE:

Architectural Elevations

PLOT NO: SHEET NO:
SHEET NO: SHEET NO: