



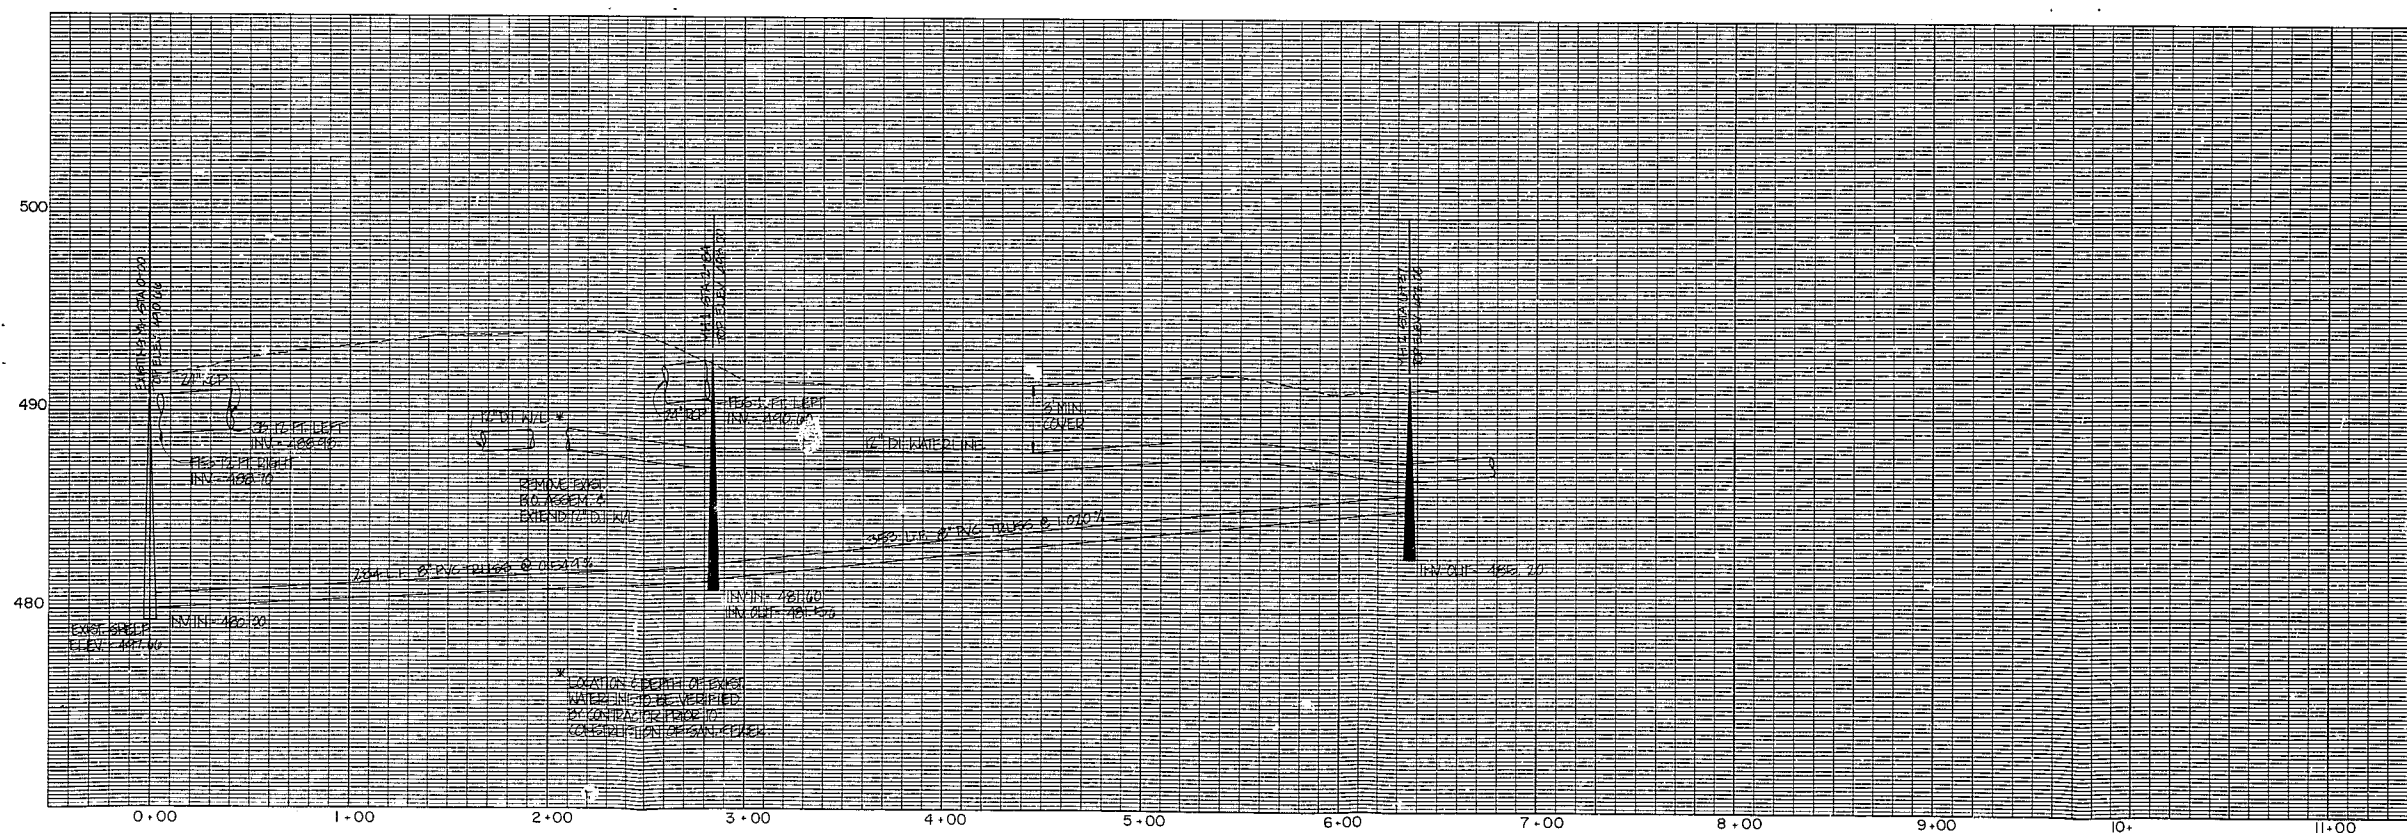

Revisions
 JUNE 26, 1987
 1ST TO C. REVIEW COMMENTS
 JULY 9, 1987
 2ND TO C. REVIEW COMMENTS

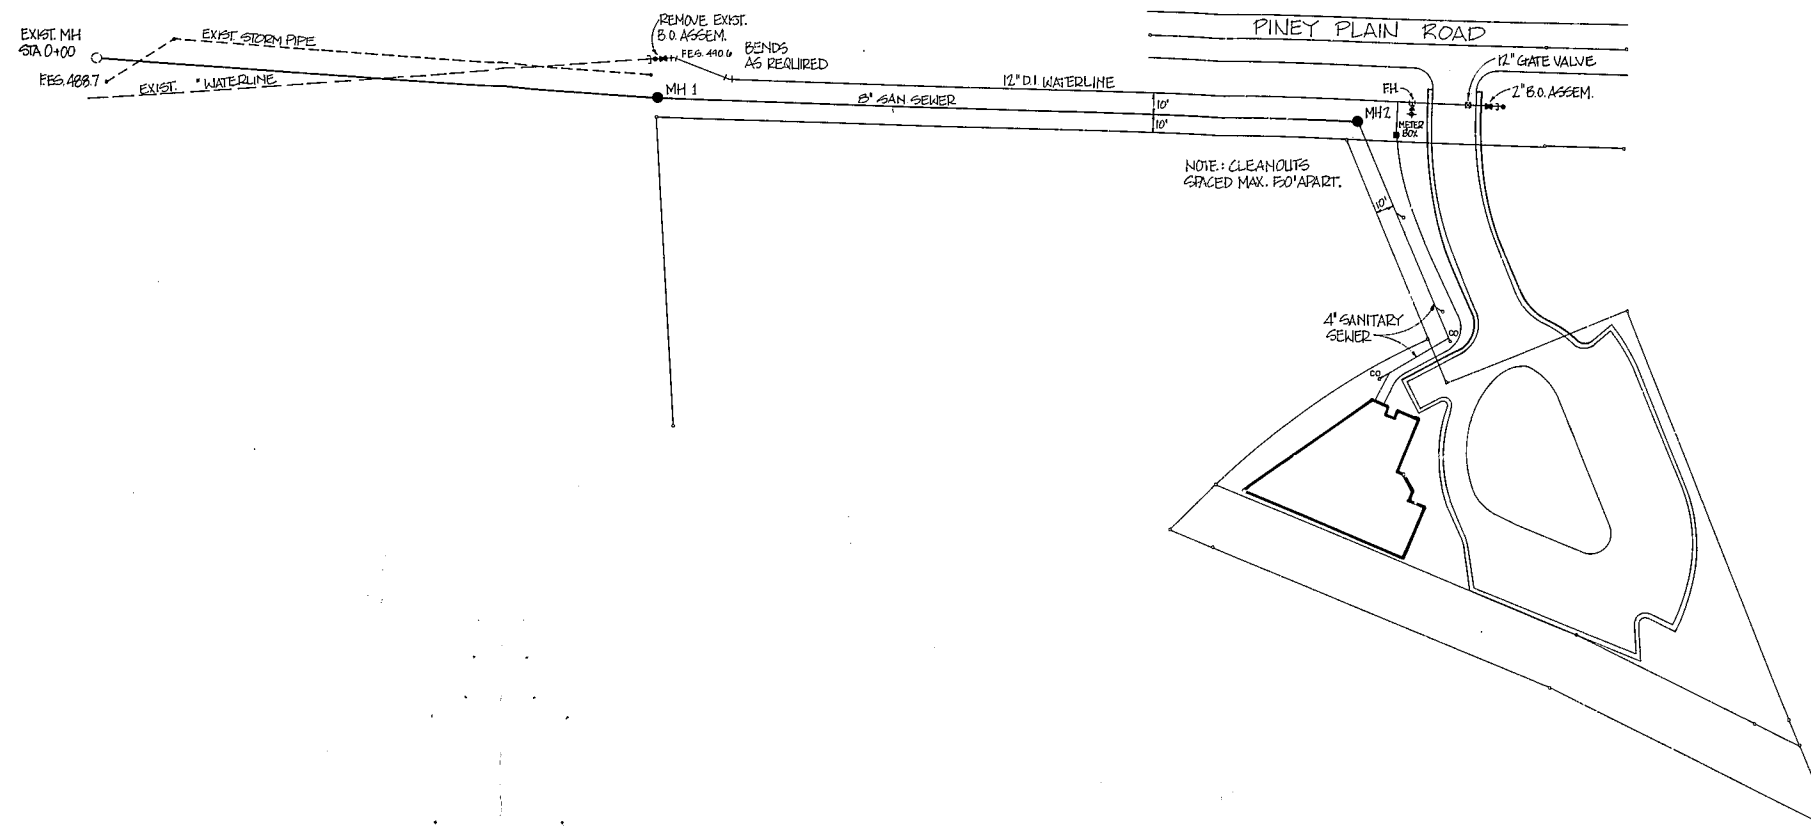

Project
**BAKER-BROWN
 PROFESSIONAL
 BUILDING**

UTILITY SERVICE
 CONNECTIONS

Date
 JUNE 10, 1987

Scale
 1" = 40' HORIZ.
 1" = 4' VERT.

Sheet
4