



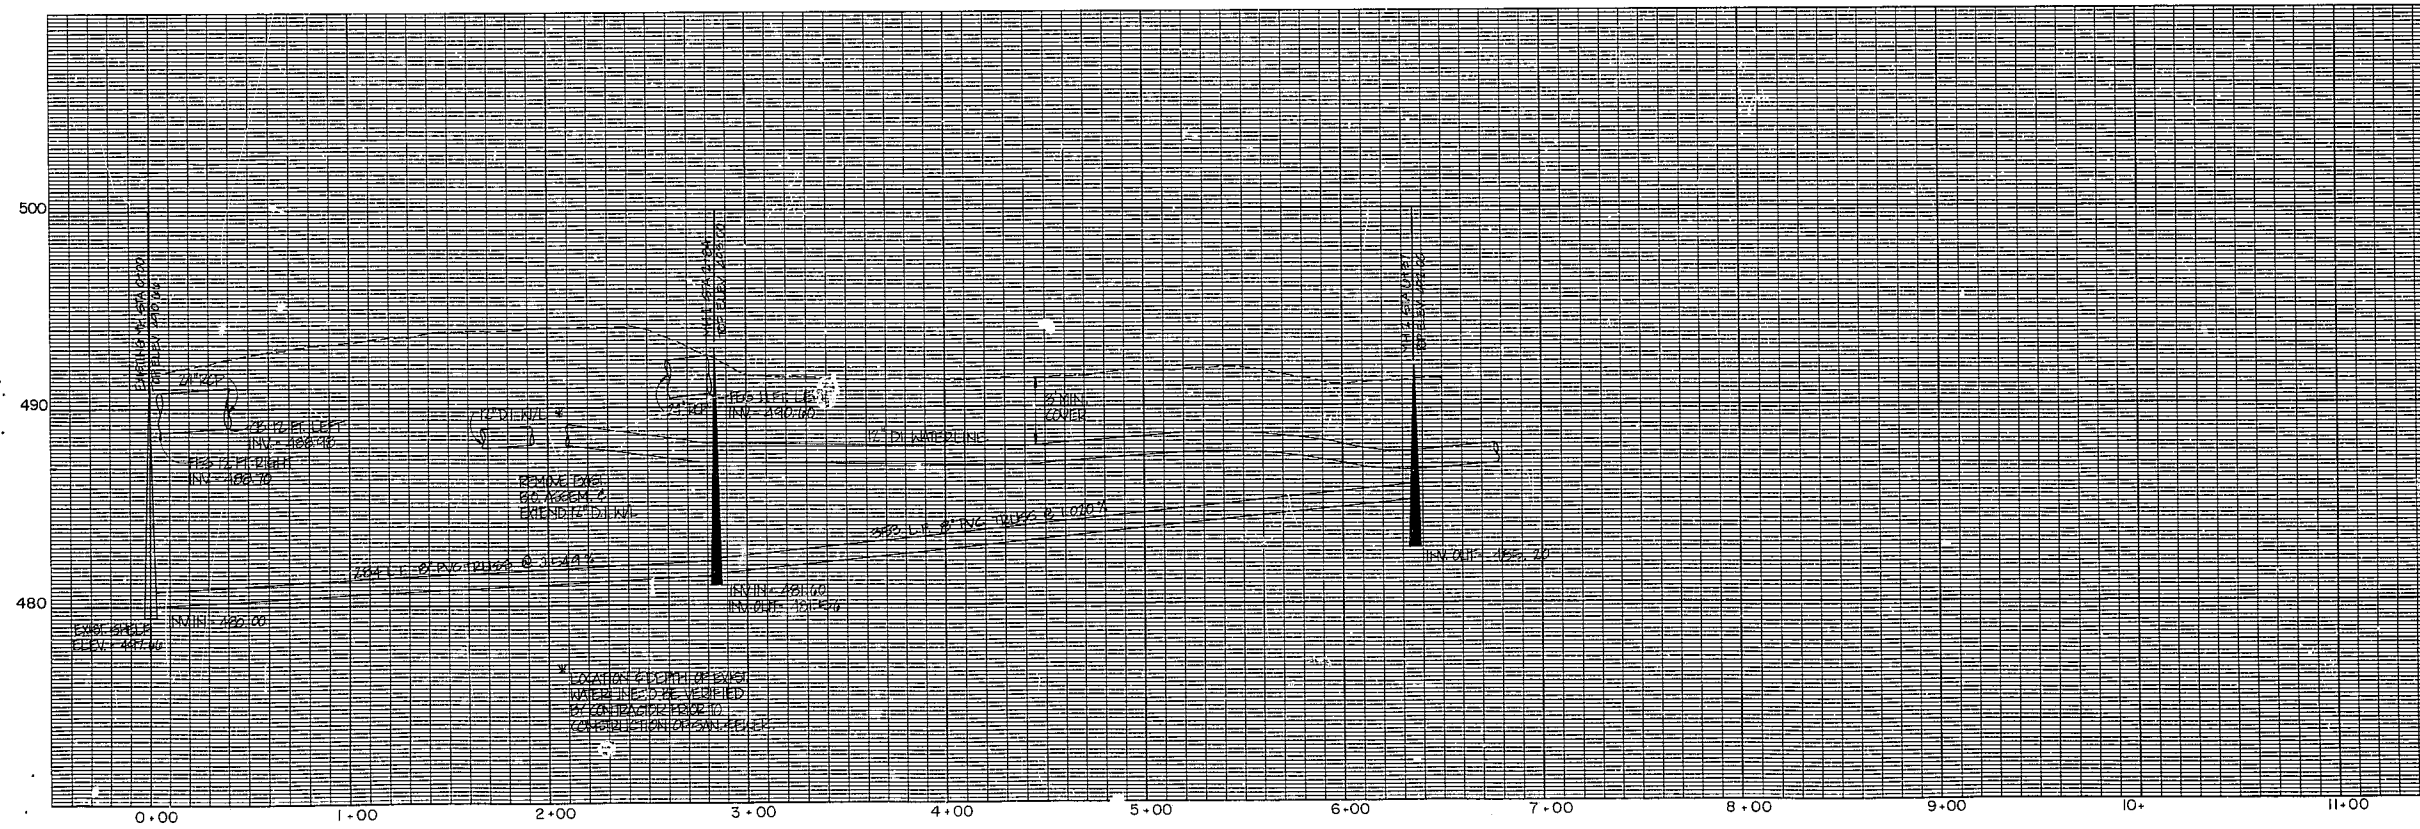

Revisions  
 JUNE 24, 1987  
 1<sup>ST</sup> T.O.C. REVIEW COMMENTS  
 JULY 9, 1987  
 2<sup>ND</sup> T.O.C. REVIEW COMMENTS

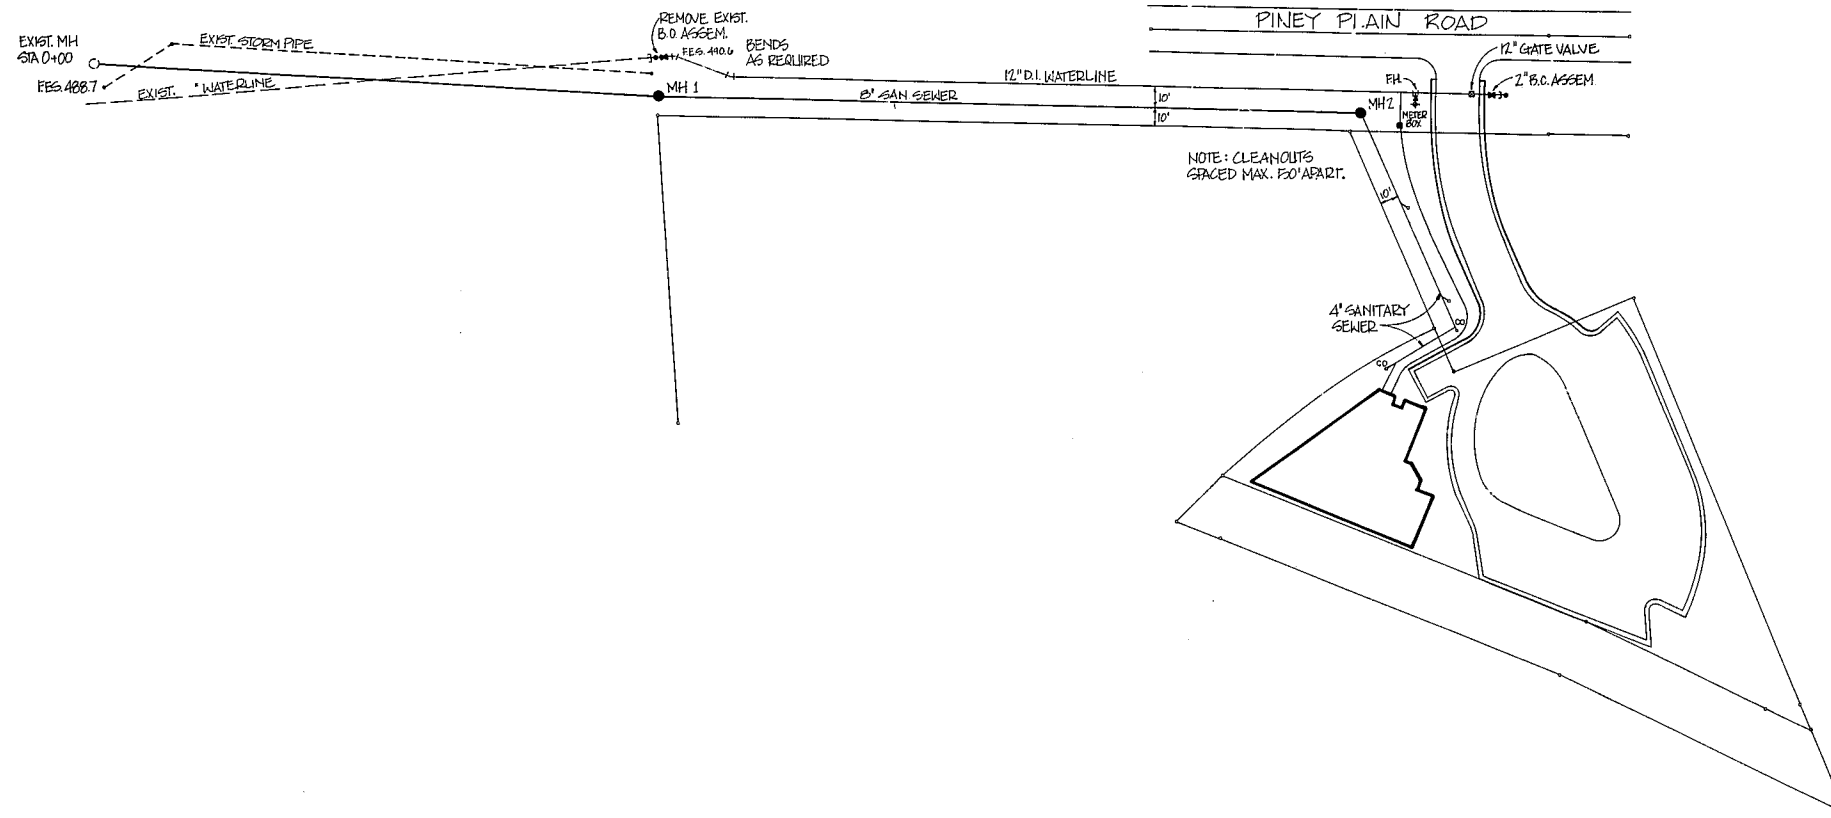

Project  
**BAKER-BROWN  
 PROFESSIONAL  
 BUILDING**

UTILITY SERVICE  
 CONNECTIONS

Date  
 JUNE 10, 1987

Scale  
 1" = 40' HORIZ.  
 1" = 4' VERT.

Sheet  
**4**