



SANITARY SEWER OUTFALL (MH 1 - MH 8)

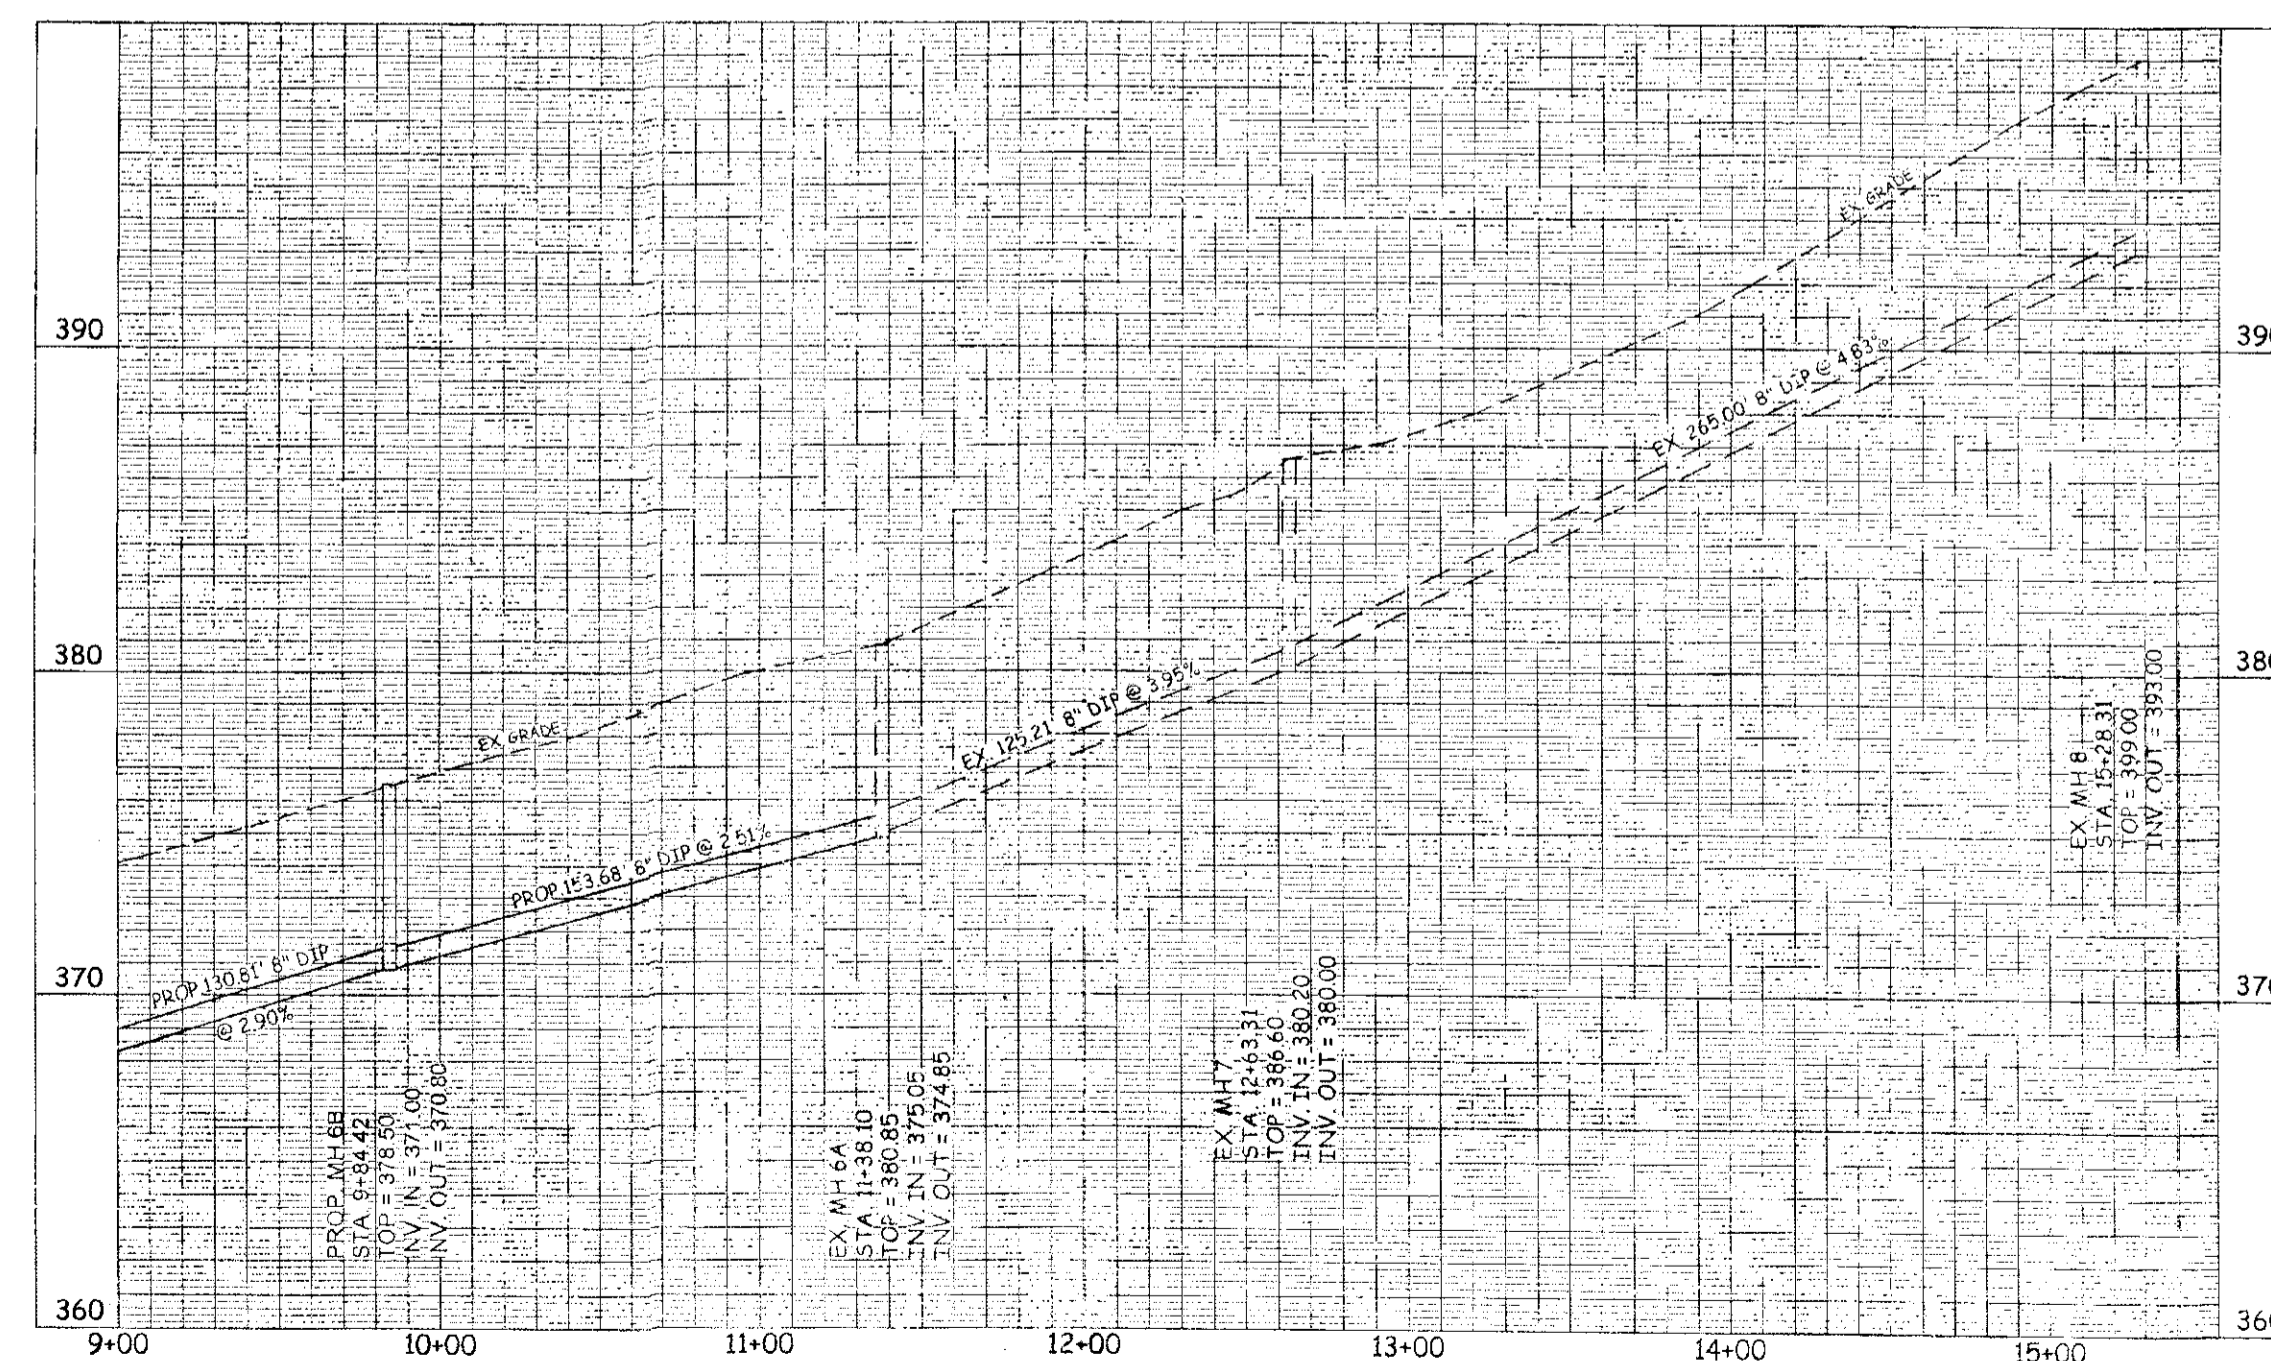

SANITARY SEWER OUTFALL (MH 1 - MH 8)

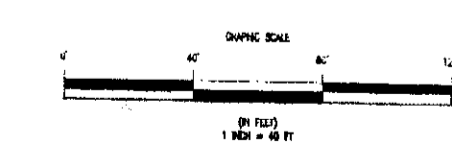

Wm. G. Daniel & Assoc.
 Engineering Planning
 Landscape Architecture
 1150 SE MAYNARD ROAD
 SUITE 250
 CARY, NC 27511
 (919) 467-9706

Professional Engineer
 State of North Carolina
 No. 21117
 Date: 11/17/05

Revisions

03-SP-145C
 48-EP-145A
 APPROVED
 TOWN OF CARY

Approved: [Signature] Date: 1-20-06
 Planning: [Signature] Date: 2-21-06
 Engineering: [Signature] Date: 2-22-06

OWNER:
 MCGREGOR RIDGE, LLC
 2417 BELCHERIDGE ROAD
 RALEIGH, NC 27608
 (919) 832-6800

Project
 BALMORAL
 Phase 2 - Revision

SANITARY PROFILES

Date
 NOVEMBER 18, 2005

Scale
 HORIZ: 1" = 40'
 VERT: 1" = 4'

Sheet