



INFiLL WALL TYPES
SCALE: 1/8" = 1'-0"

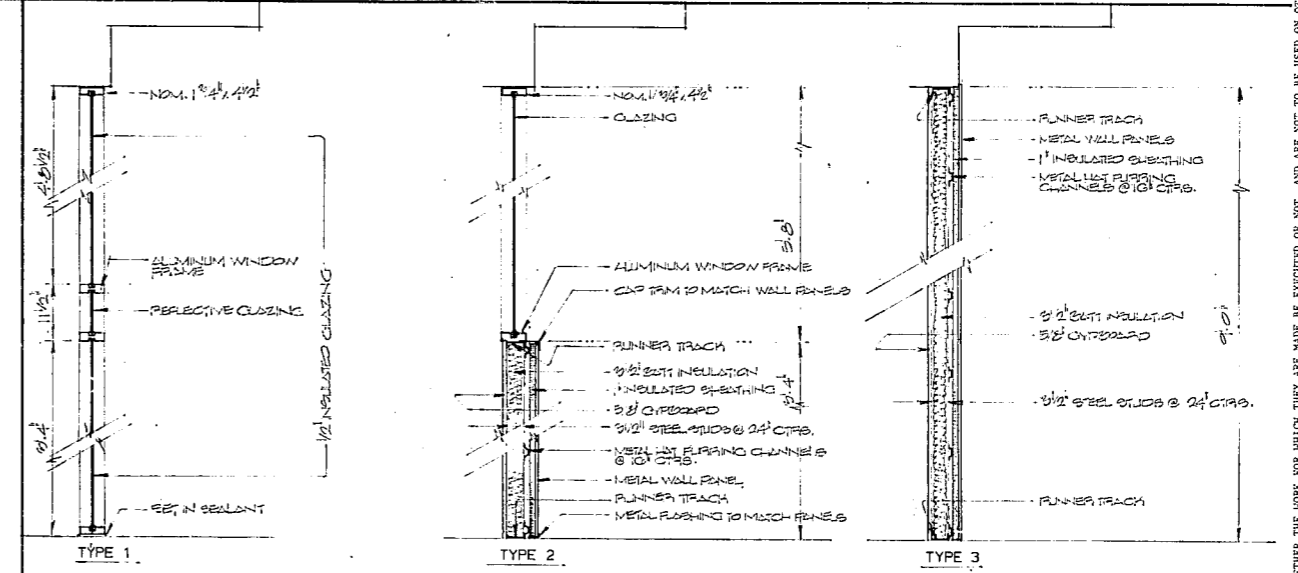

SECTION THRU INFILL WALL TYPES
SCALE: 1/8" = 1'-0"

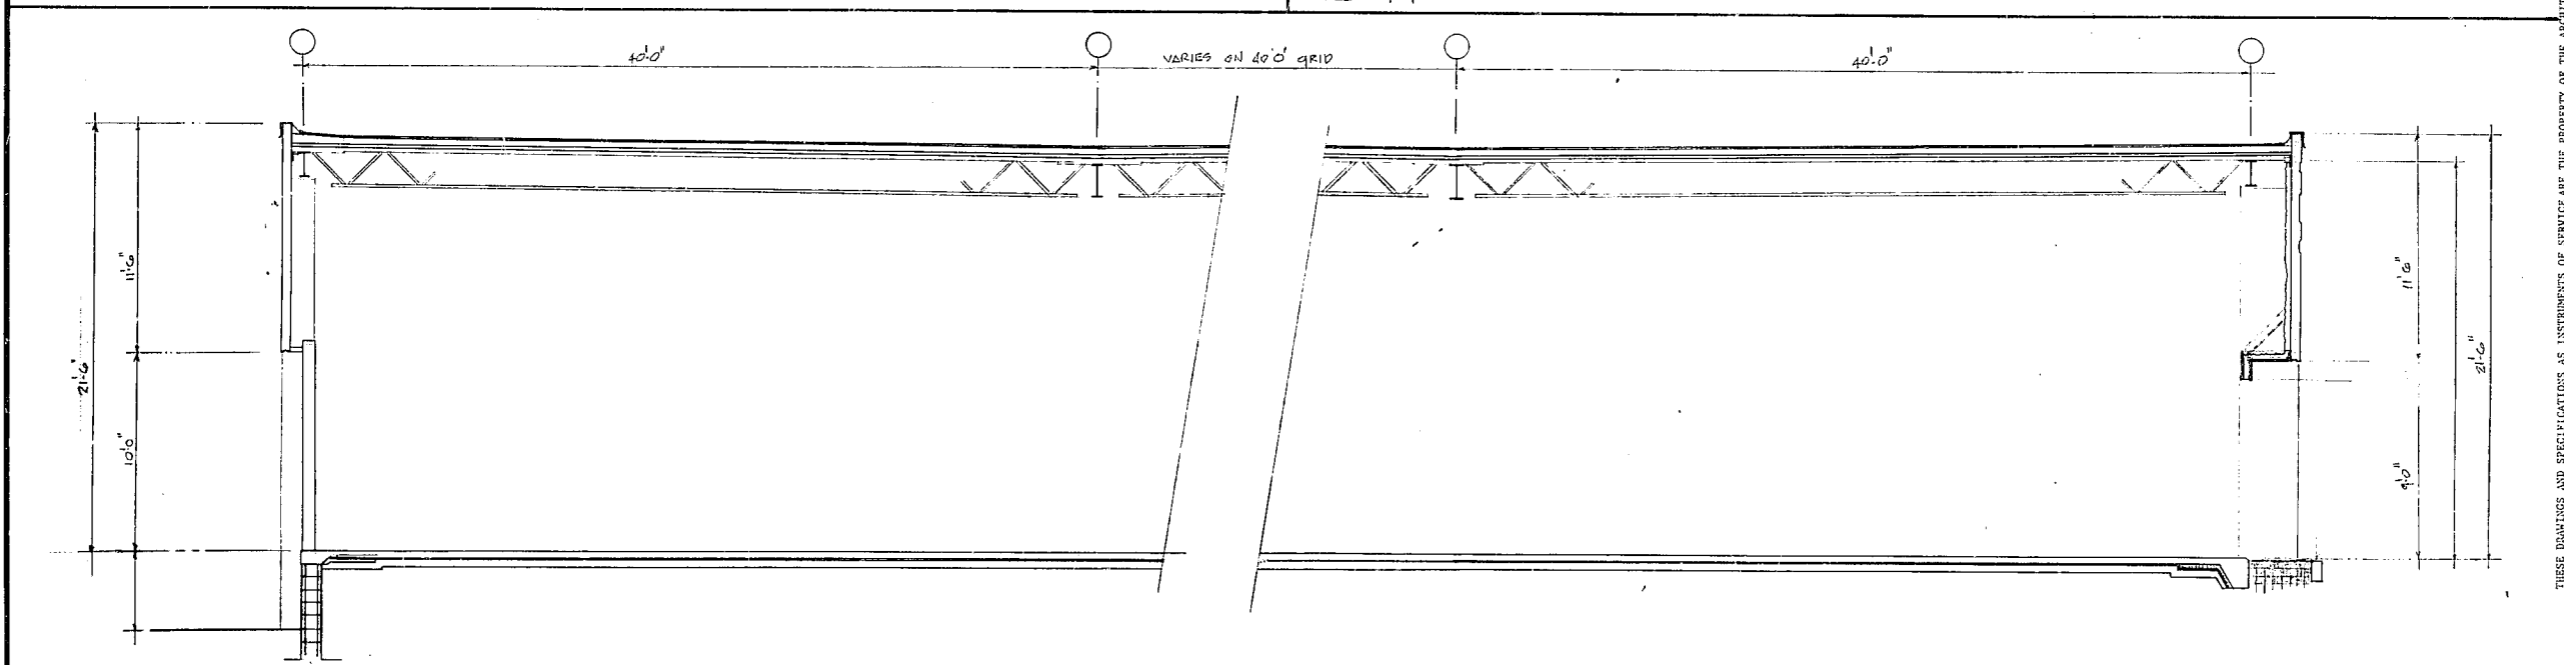

BUILDING SECTION
SCALE: 1/8" = 1'-0"

THESE DRAWINGS AND SPECIFICATIONS AS INSTRUMENTS OF SERVICE ARE THE PROPERTY OF THE ARCHITECT. WHETHER THE WORK FOR WHICH THEY ARE MADE BE EXECUTED OR NOT, AND ARE NOT TO BE USED ON OTHER WORK EXCEPT BY AGREEMENT WITH THE ARCHITECT.

COMMISSIONED BY
DRAWN BY
CHECKED BY

HSR HACKNEY, SEARS & ASSOC., ARCHITECTS
321 EAST CHAPEL HILL STREET, DURHAM, N.C.
1162 EXECUTIVE CIRCLE, CARY, N.C.

THE BARNHILL COMPANY
DISTRIBUTION FACILITIES
27 A-B MACGREGOR PARK, CARY, N.C.

DATE:
REVISIONS:

SHEET NO.
9
OF SHEETS