


Engineers seal does not include construction means, methods, techniques, sequences, procedures or safety precaution.
 * Any deviations or discrepancies on plans are to be brought to the immediate attention of Tyndall Engineering & Design. Failure to do so will void Tyndall Engineering & Design liability.
 * Please review these documents carefully. Tyndall Engineering & Design will interpret final dimensions, recommendations, etc. presented by these documents were deemed acceptable once construction begins.

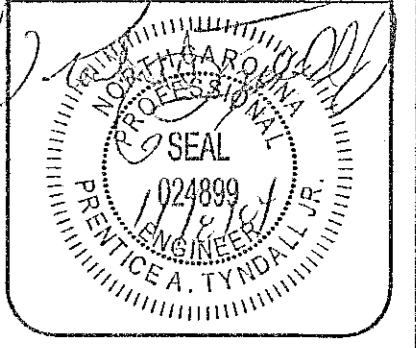

Project: 04DW-123 R1
 Date: 11/08/04
 Drawn/Design: DWV
 DWV, Checked by: PAT
 Scale: NTS



Battery @ Highhouse
 Highhouse Road
 Cary, NC
 Wake County

Tyndall Engineering & Design, PA
 100 Professional Court, Suite 105
 Garner, North Carolina 27629
 Office: (919) 773-1200
 Fax: (919) 773-9658
 E-mail: tyndall@bellsouth.net

Formatt Landscaping
 5121 Neal Road
 Suite 103
 Durham, NC 27705
 Office: (919) 384-0131
 Fax: (919) 384-8423

REVISIONS		
No.	Date:	Remarks
1		
2		
3		

Sheet Name: Wall #1 Profile
 Sheet #: S-4 of 8

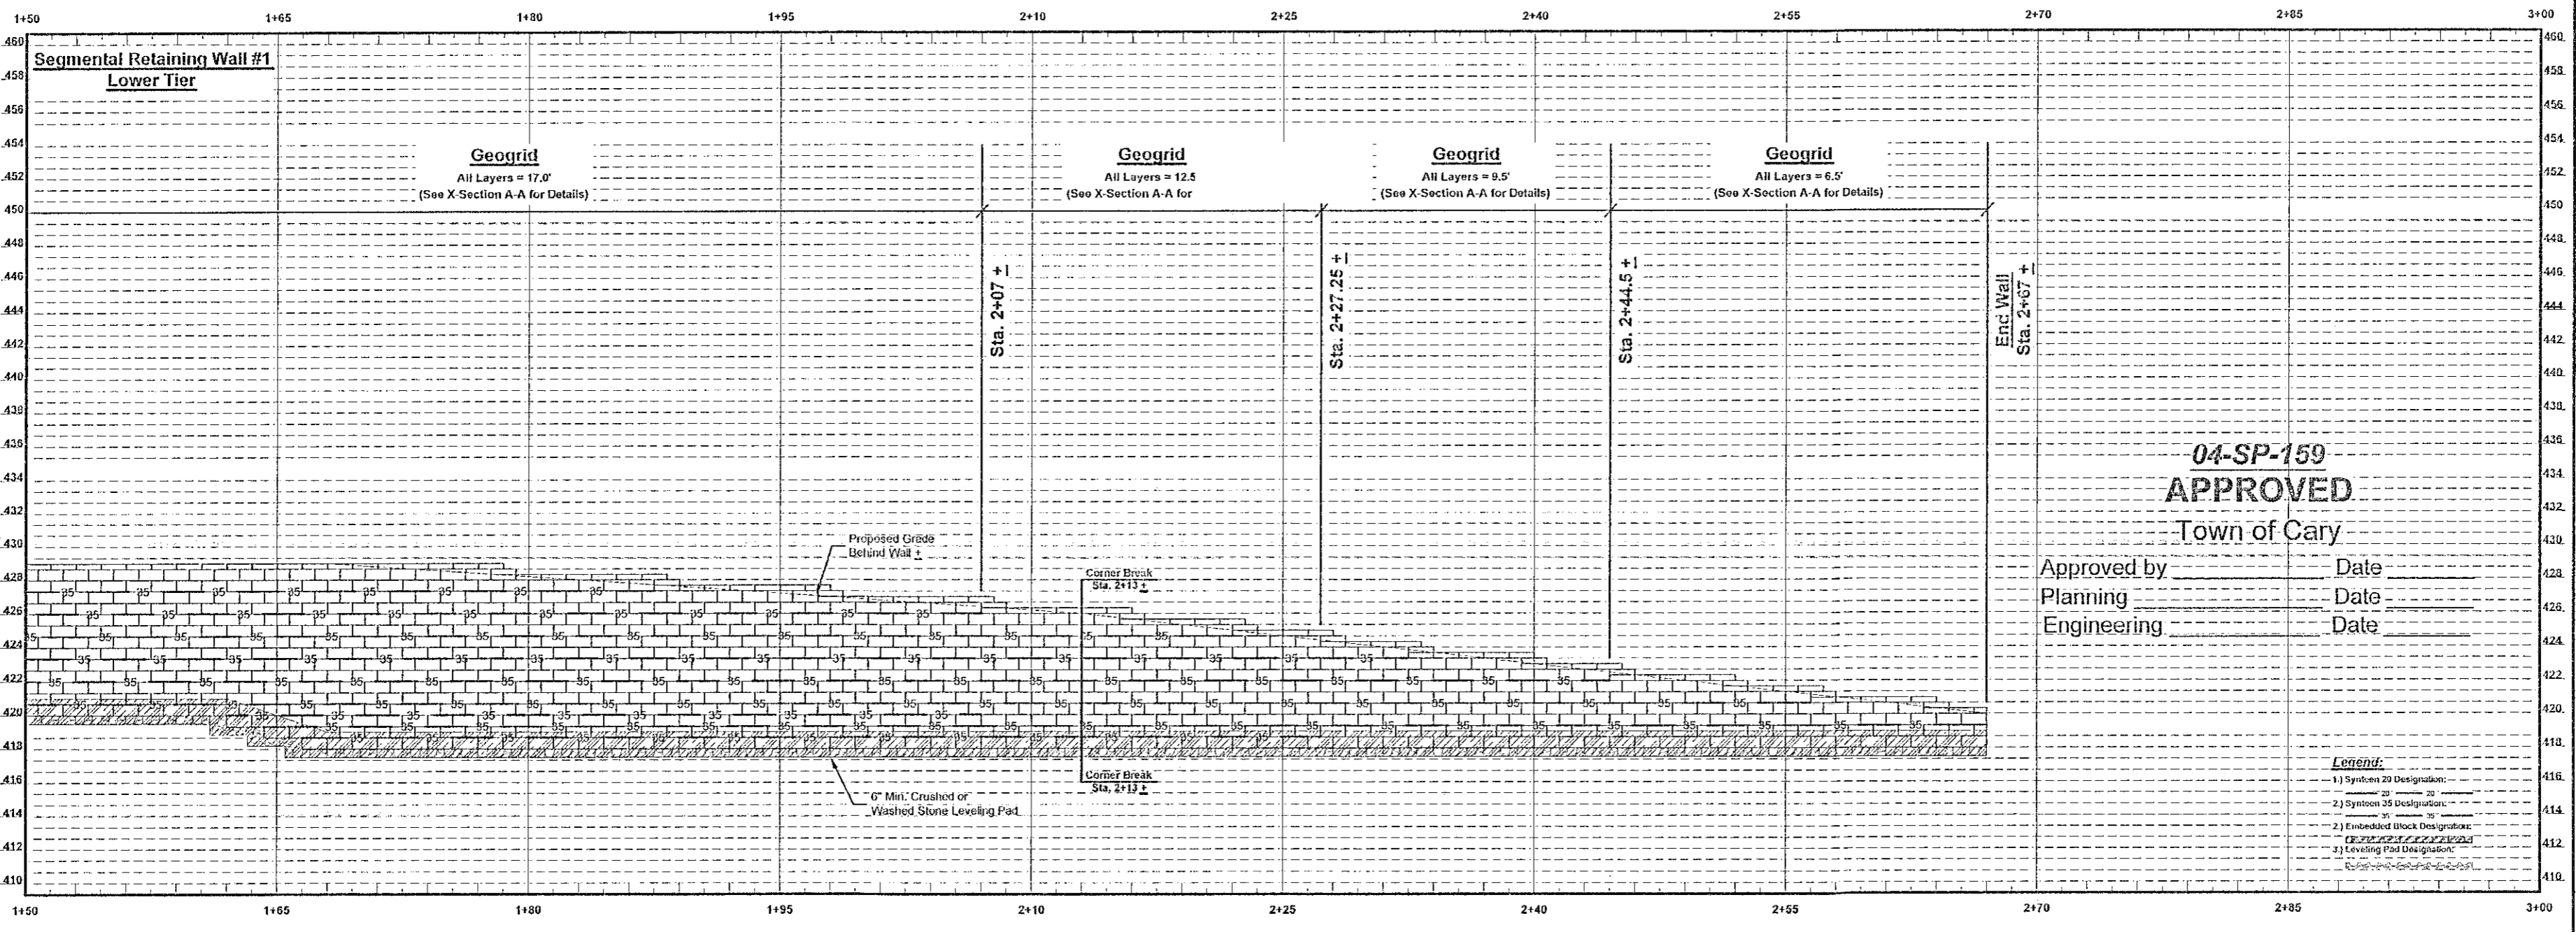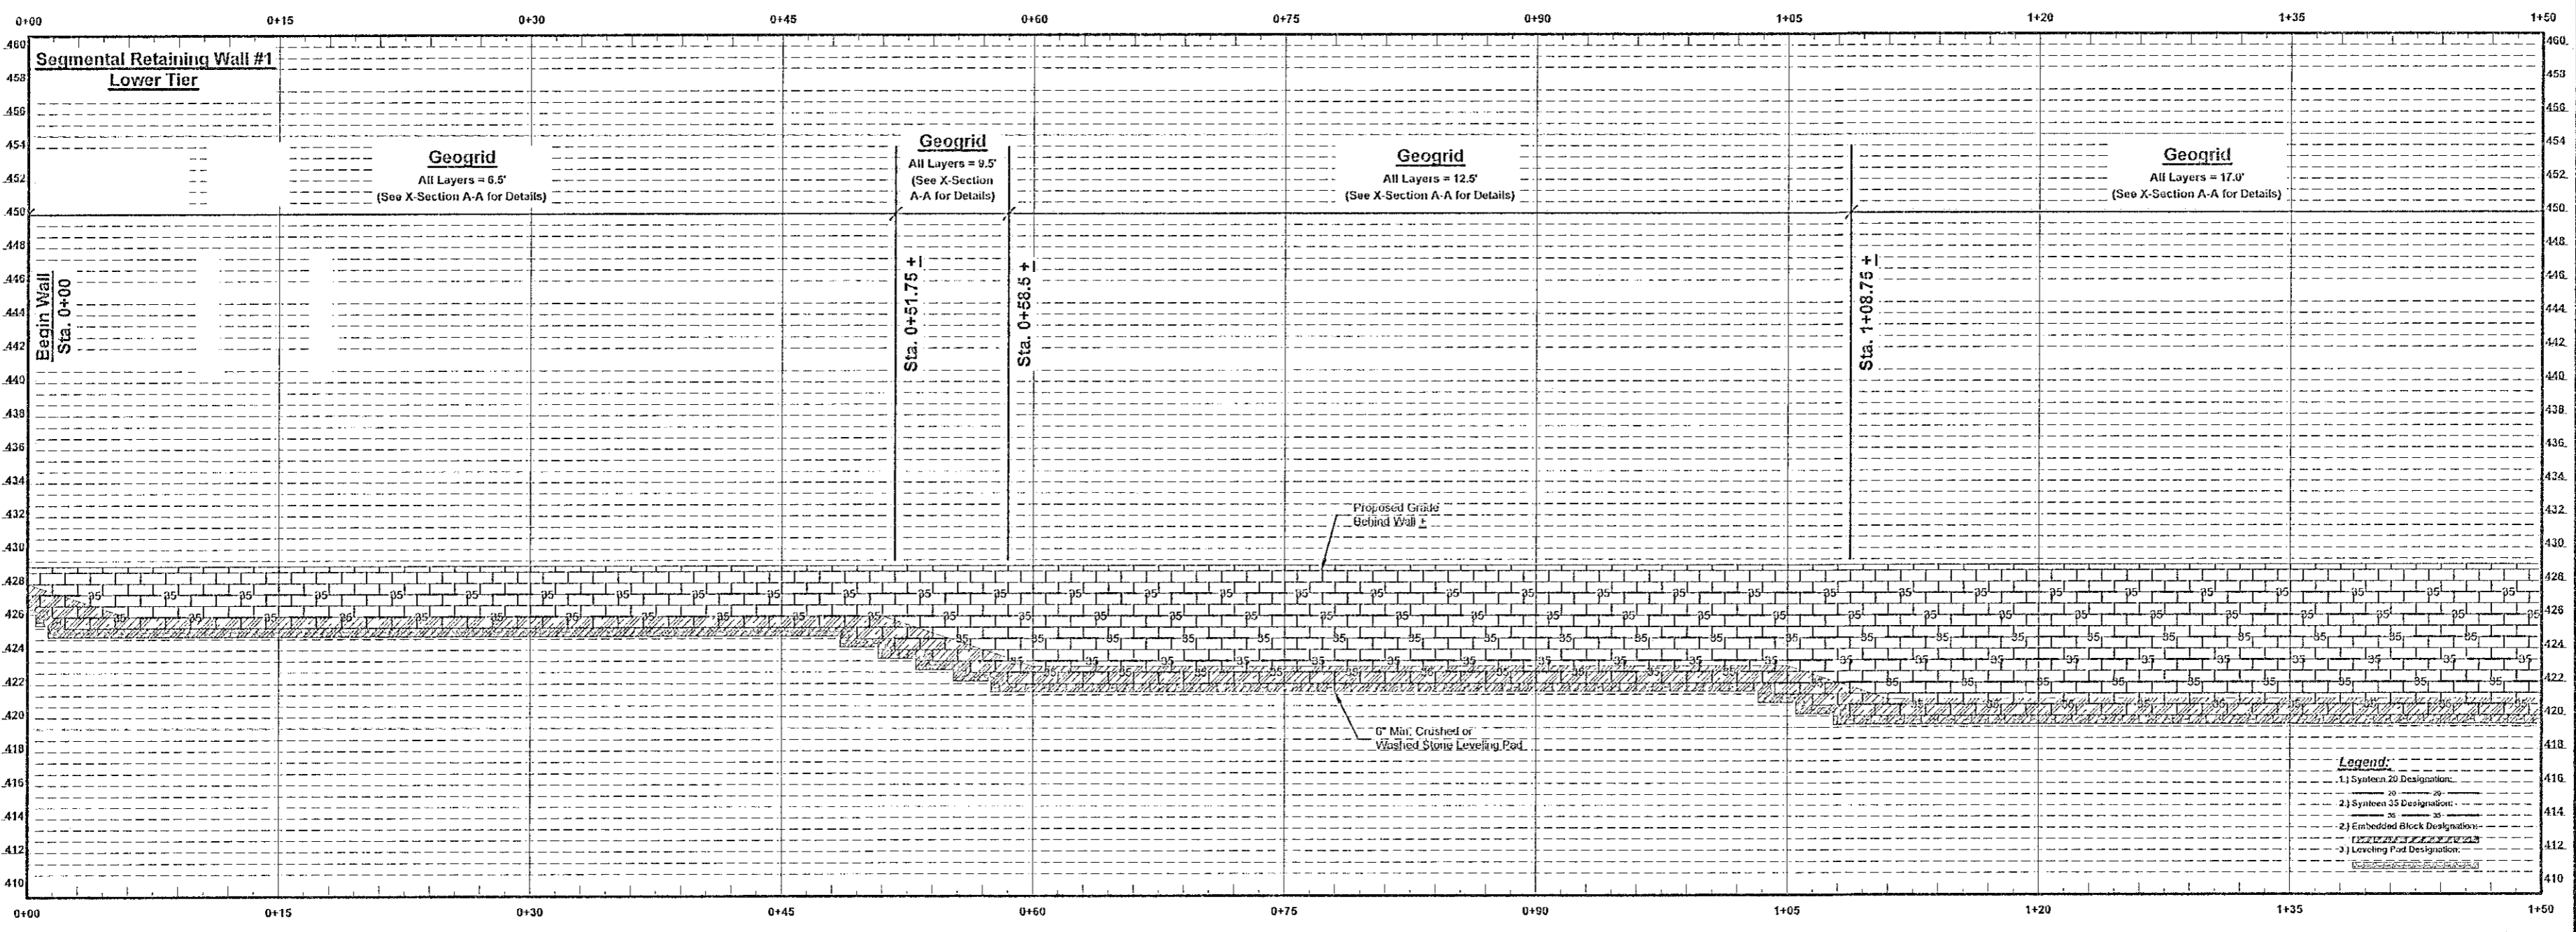

04-SP-159
APPROVED
 Town of Cary
 Approved by _____ Date _____
 Planning _____ Date _____
 Engineering _____ Date _____

Legend:
 1) System 20 Designation:
 2) System 25 Designation:
 2) Embedded Block Designation:
 3) Leveling Pad Designation: