


Engineers seal does not include construction means, methods, techniques, sequences, procedures or safety precaution.
 Any deviations or discrepancies on plans are to be brought to the immediate attention of Tyn dall Engineering & Design. Failure to do so will void Tyn dall Engineering & Design liability.
 Please review these documents carefully. Tyn dall Engineering & Design will interpret that all dimensions, recommendations, etc. presented in these documents were deemed acceptable once construction begins.

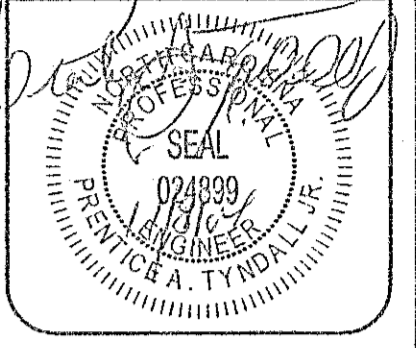

Project: 04DW-123 R1
 Date: 11/08/04
 Design/Drawn By: DVW
 Checked By: PAT
 Scale: NTS



Battery @ Highhouse
 Highhouse Road
 Cary, NC
 Wake County

Tyn dall Engineering & Design, P.C.
 100 Professional Court, Suite 105
 Garner, North Carolina 27529
 Office: (919) 773-1200
 Fax: (919) 773-8658
 E-mail: tyndall@bellsouth.net

Format Landscaping
 5121 Neal Road
 Suite 103
 Durham, NC 27705
 Office: (919) 384-0131
 Fax: (919) 384-8423

REVISIONS		
No.	Date	Remarks
1		
2		
3		

Sheet Name: Wall #2 Profile
 Sheet #: S-5 of 8

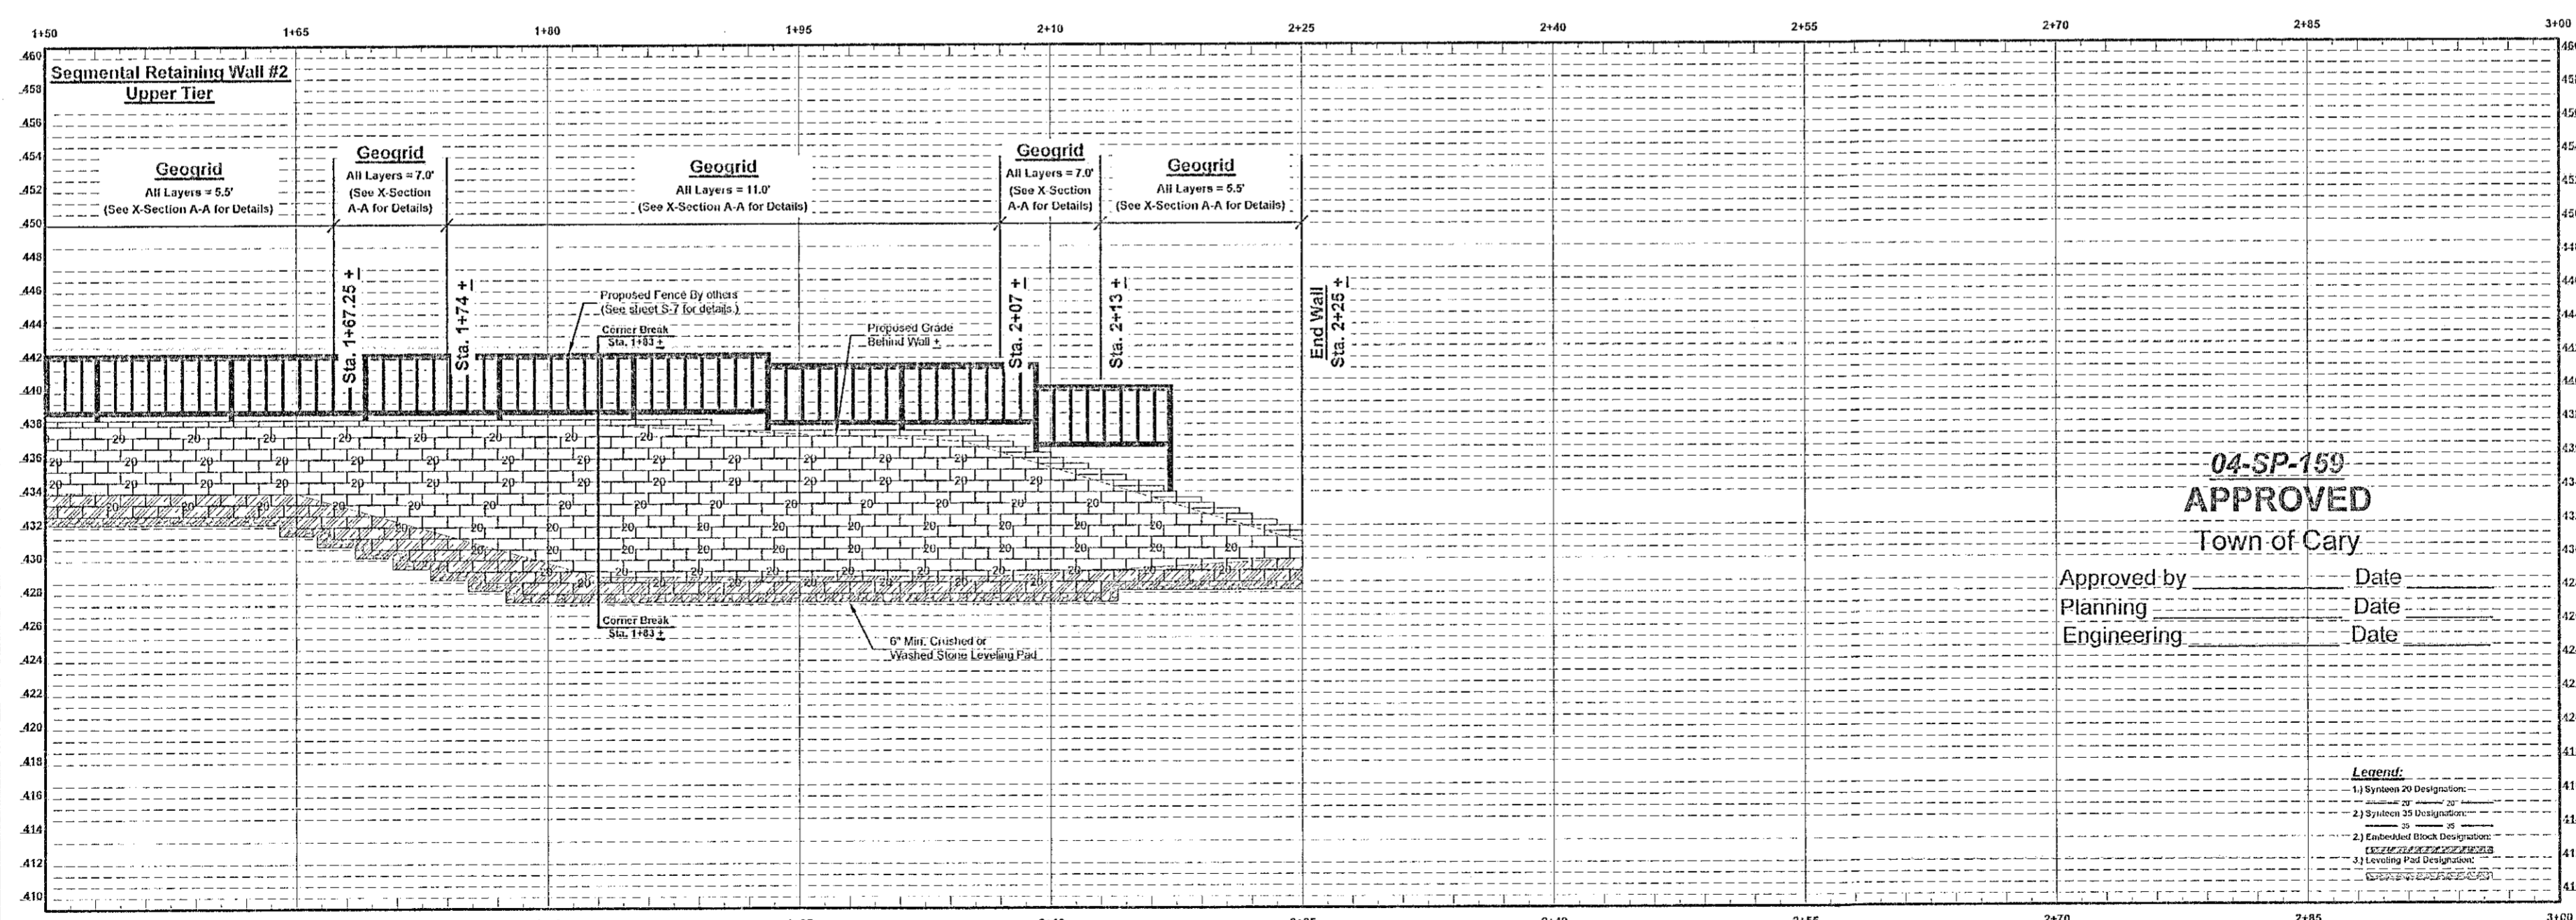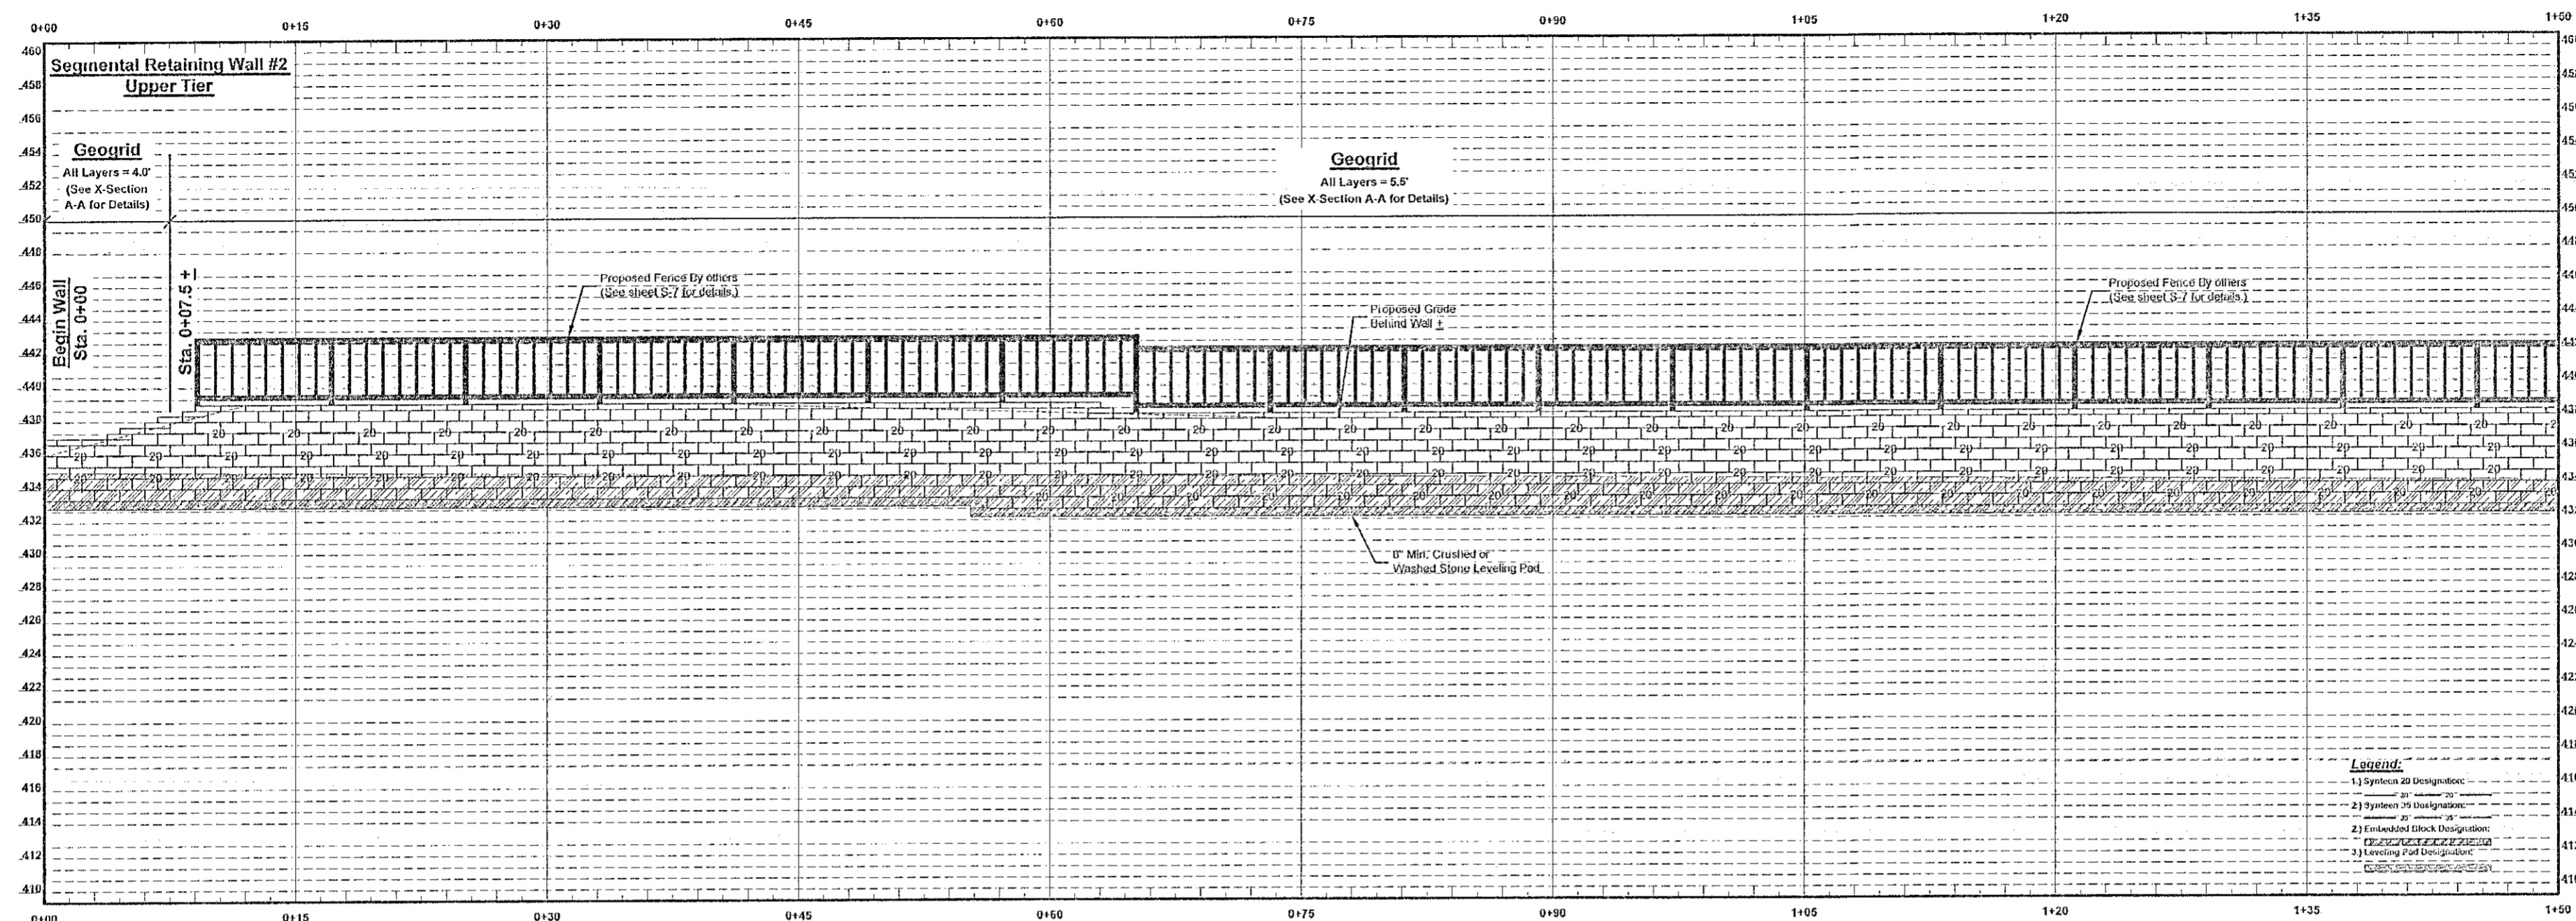

04-SP-159
APPROVED
 Town of Cary
 Approved by _____ Date _____
 Planning _____ Date _____
 Engineering _____ Date _____

Legend:
 1) System 20 Designation:
 2) System 25 Designation:
 3) Embedded Block Designation:
 4) Leveling Pad Designation: