
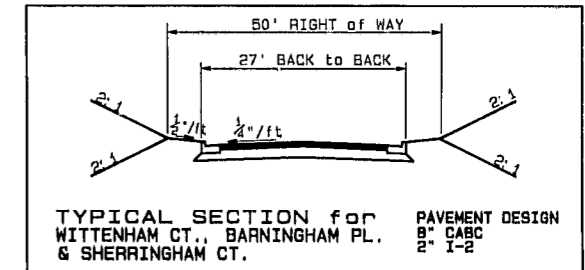
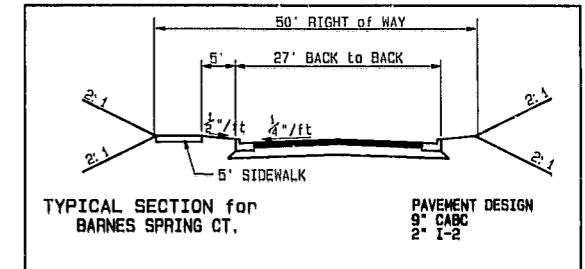
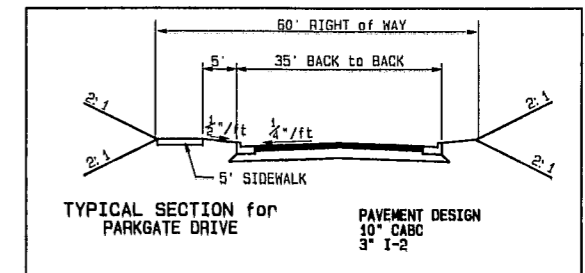




BARNES SPRING COURT

27' B-B, 50' R.O.W.
DESIGN SPEED 25 M.P.H.

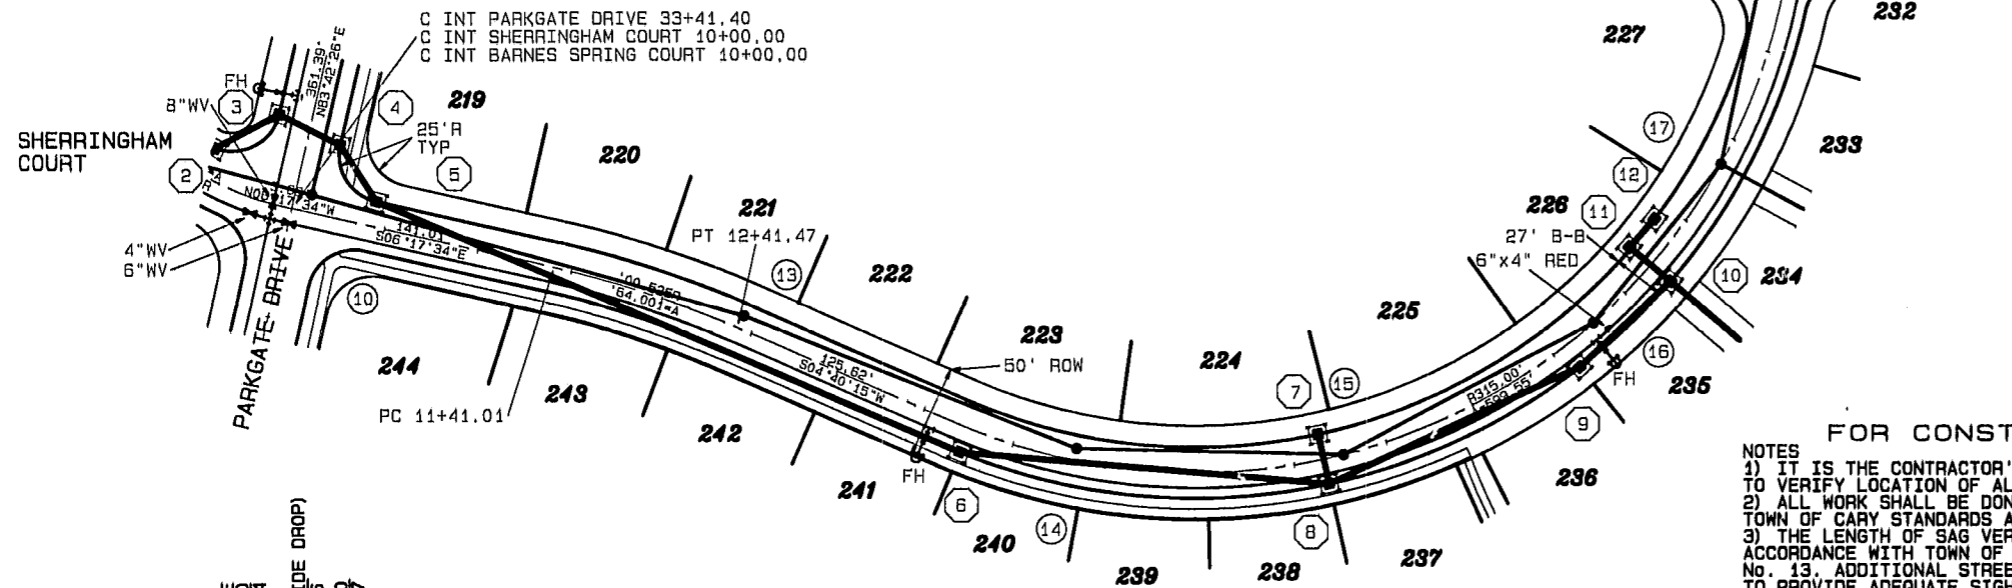

FOR CONSTRUCTION

NOTES
 1) IT IS THE CONTRACTOR'S RESPONSIBILITY TO VERIFY LOCATION OF ALL EXISTING UTILITIES.
 2) ALL WORK SHALL BE DONE IN CONFORMANCE WITH TOWN OF CARY STANDARDS AND SPECIFICATIONS.
 3) THE LENGTH OF SAG VERTICAL CURVES REDUCED IN ACCORDANCE WITH TOWN OF CARY POLICY STATEMENT No. 13. ADDITIONAL STREET LIGHTS WILL BE REQUIRED TO PROVIDE ADEQUATE SIGHT DISTANCE.

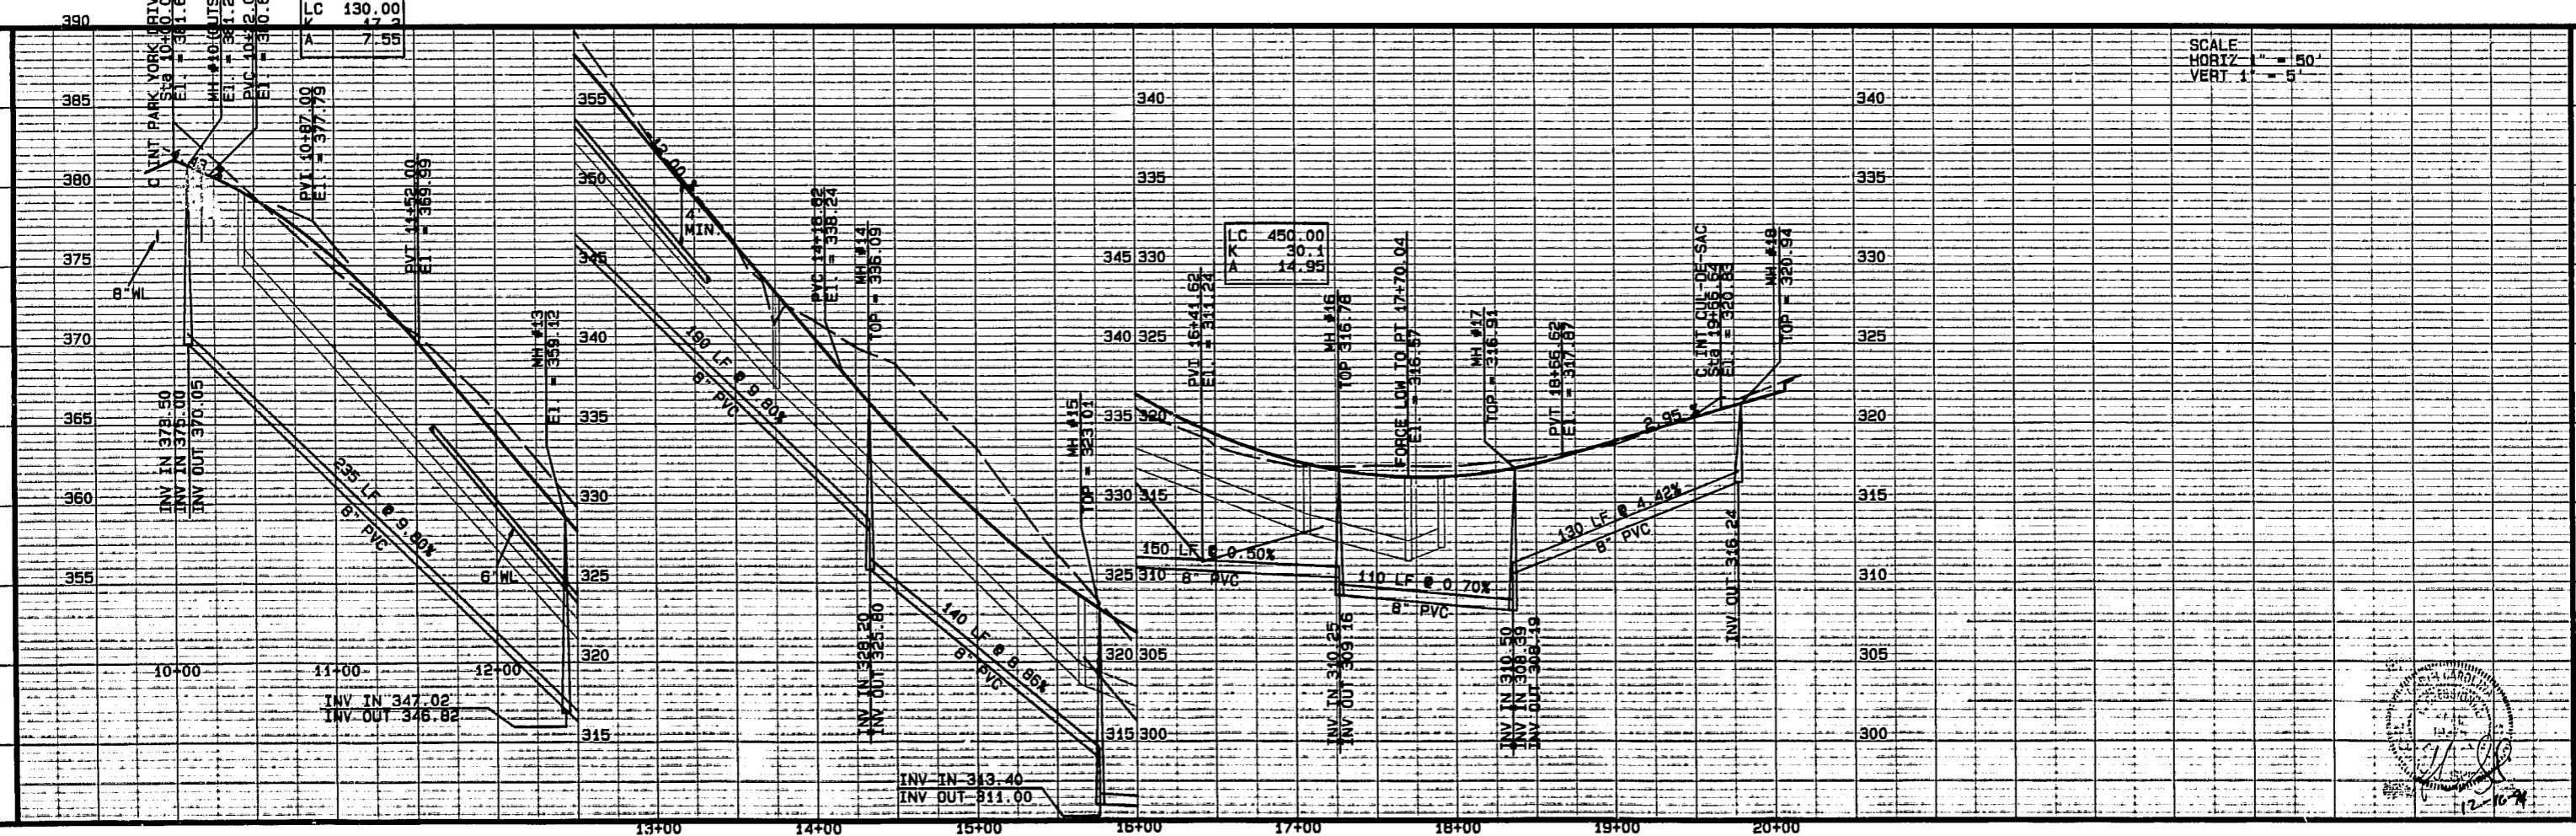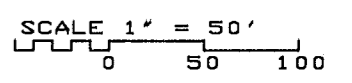

SCALE
 HORIZ. 1" = 50'
 VERT. 1" = 5'