


STREET 1 DESIGN SPEED 25MPH

OUTFALL A

FOR CONSTRUCTION  
NOTE: IT IS THE CONTRACTOR'S RESPONSIBILITY TO VERIFY THE LOCATION OF ALL EXISTING UTILITIES.

NOTE: ALL WORK IS TO BE DONE IN CONFORMANCE WITH TOWN OF CARY STANDARDS AND SPECIFICATIONS.

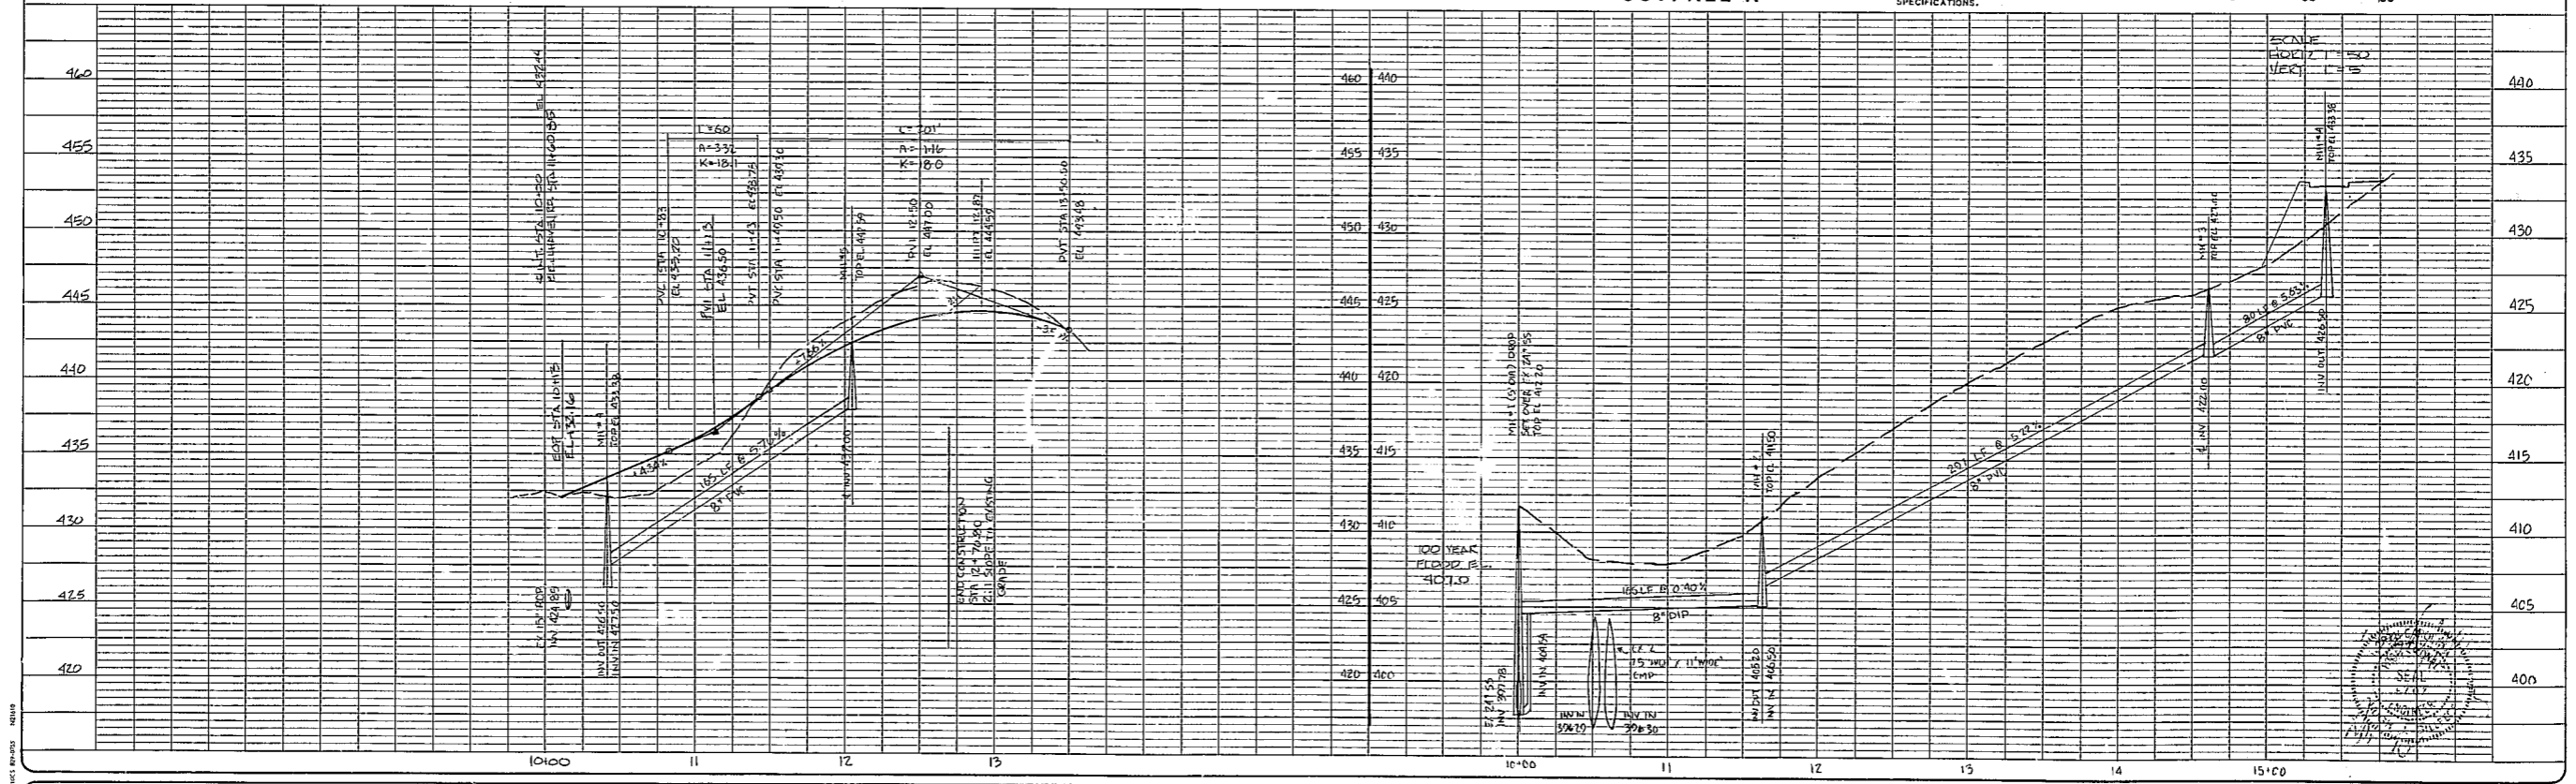

R-8 PHASE II BELHAVEN

STREET 1, OUTFALL A

**HUGH J. GILLEECE & ASSOC.**  
104 FOUNTAINBROOK CIRCLE SUITE C CARY N.C. 27511 (919) 469-1101

REVISIONS

--	--

DESIGNER TS	DATE 10-28-90	SHEET 4
DRAWN BY TS	SCALE AS NOTED	
CHECKED BY JMS	JOB NO. 1155.15	OF 4