



DATE	BY	REVISION

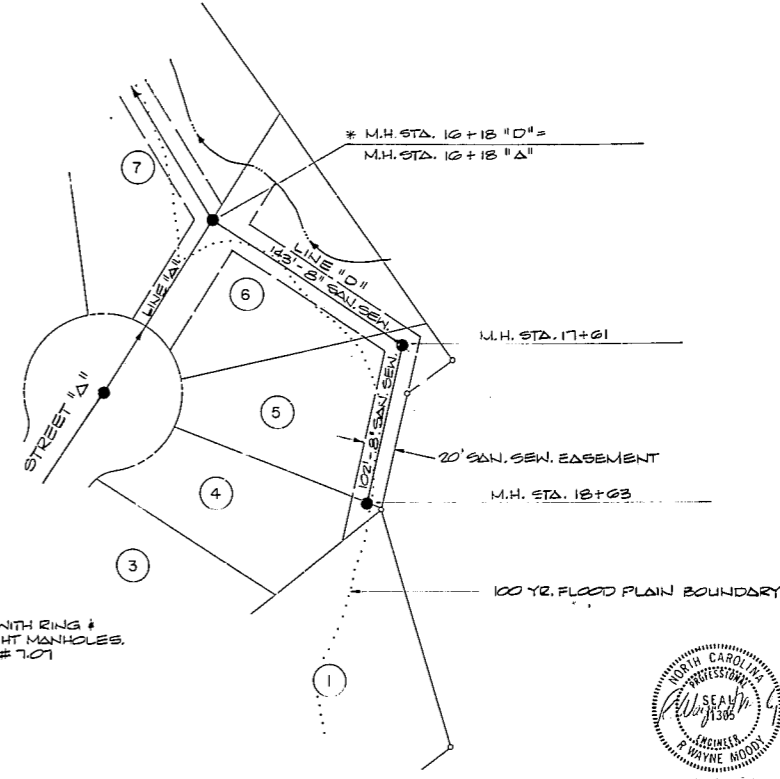

* MANHOLE EQUIPPED WITH RING & COVER FOR WATERTIGHT MANHOLES, TOWN OF CARY STD. # 701

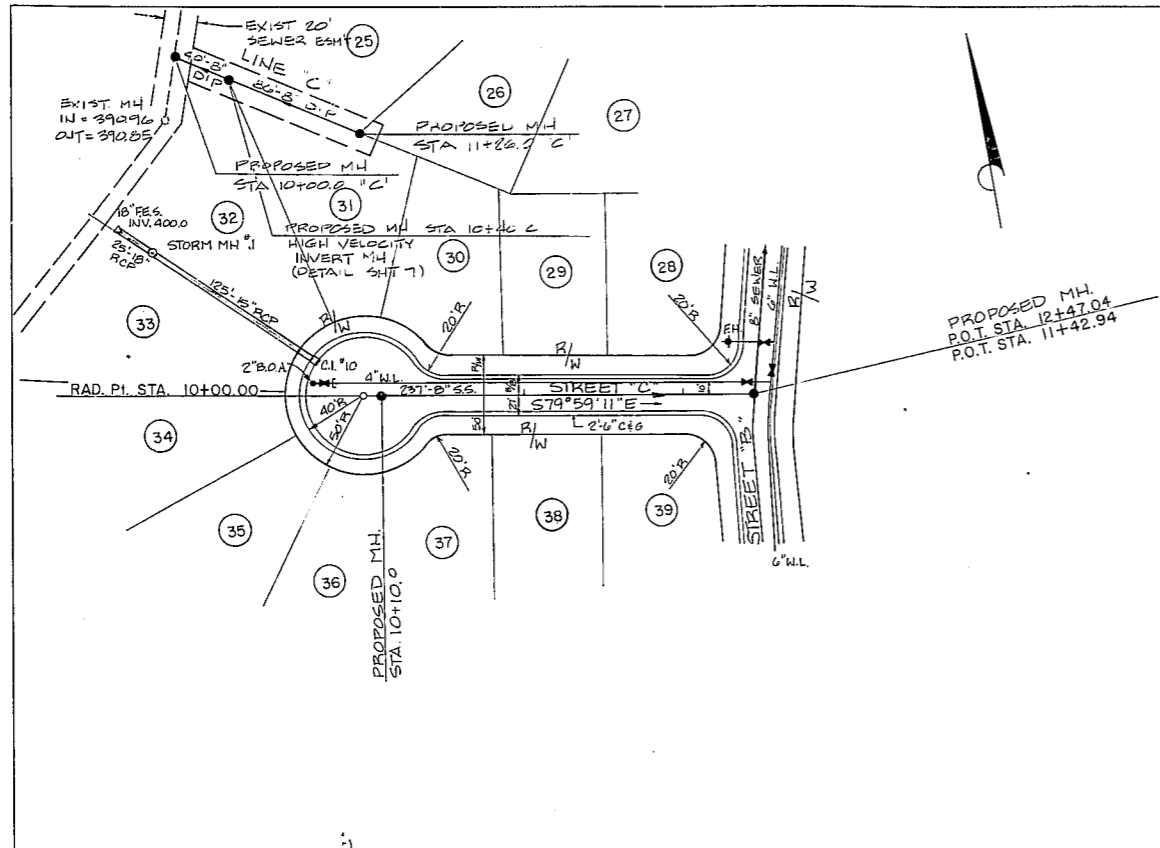

DATE	BY	REVISION

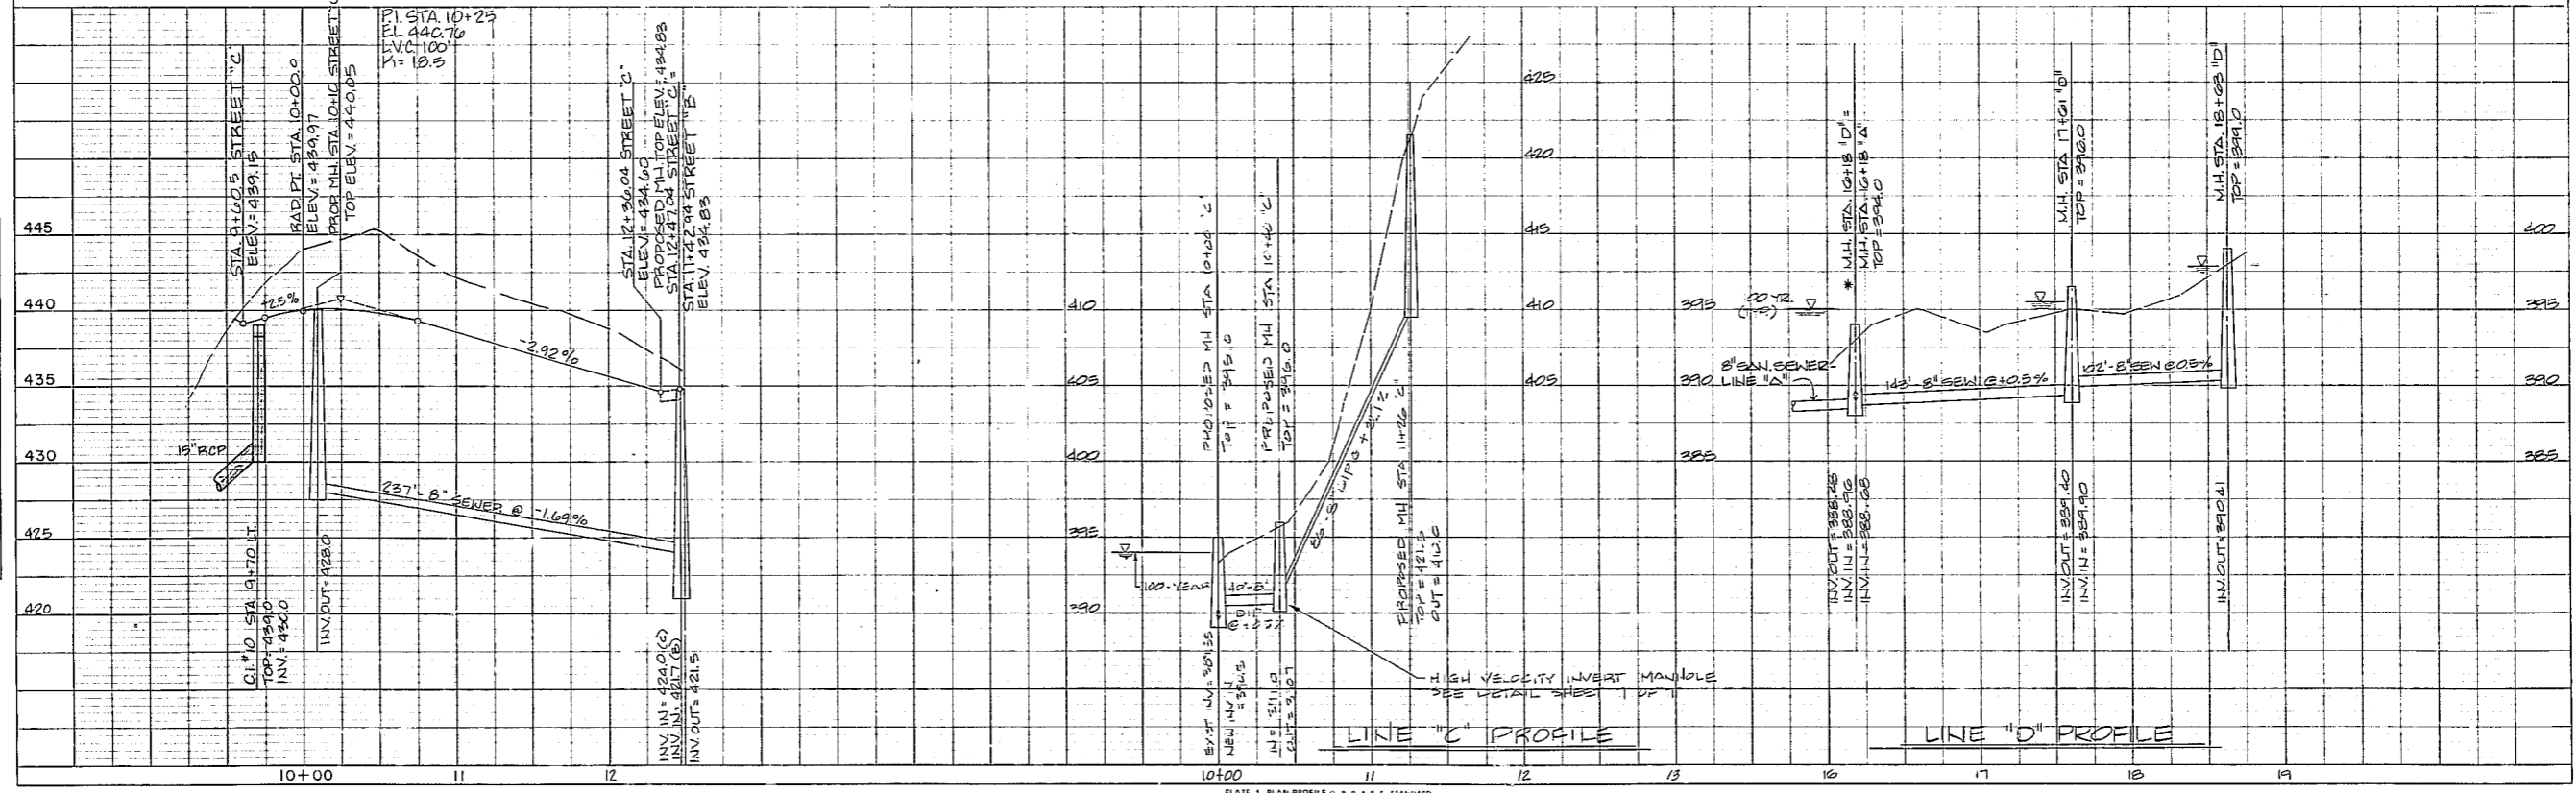


PLATE 1 PLAN PROFILE OF SEWER STANDARD
DETZEN CORPORATION