



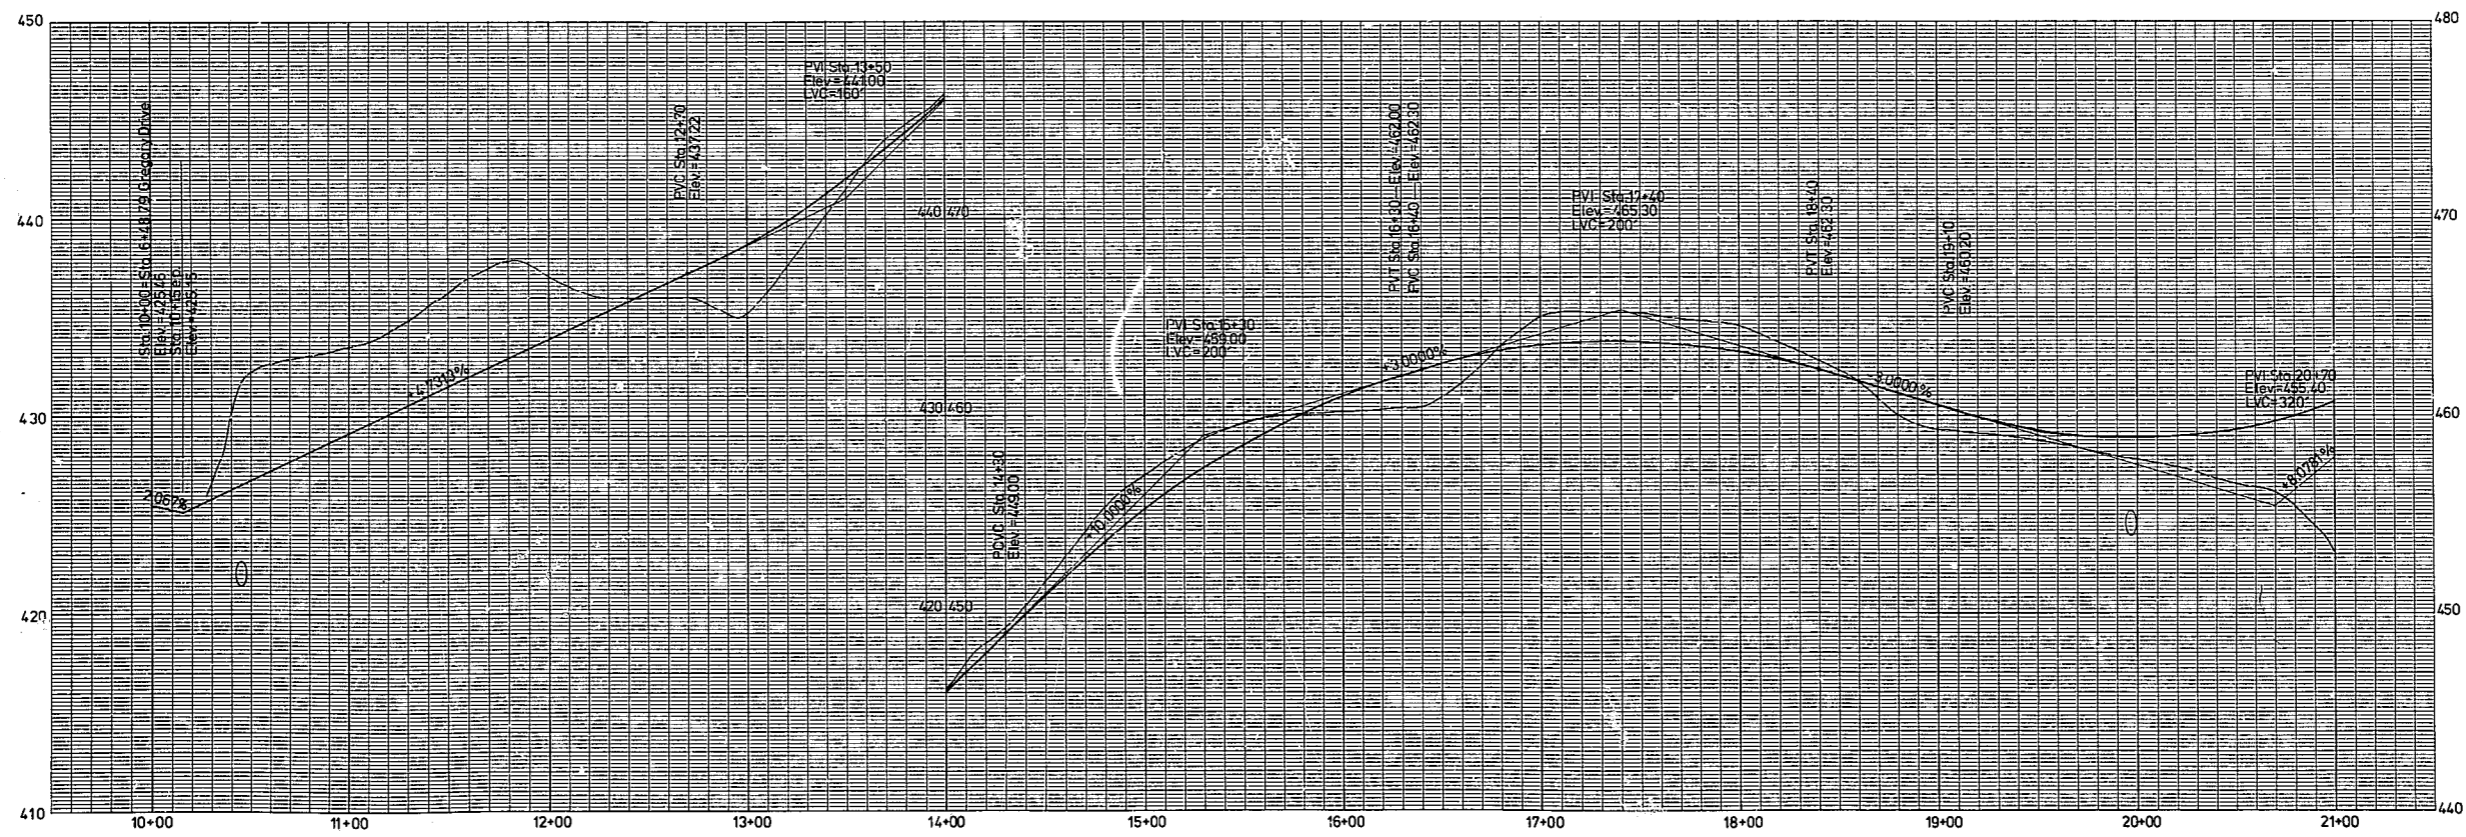

Revisions

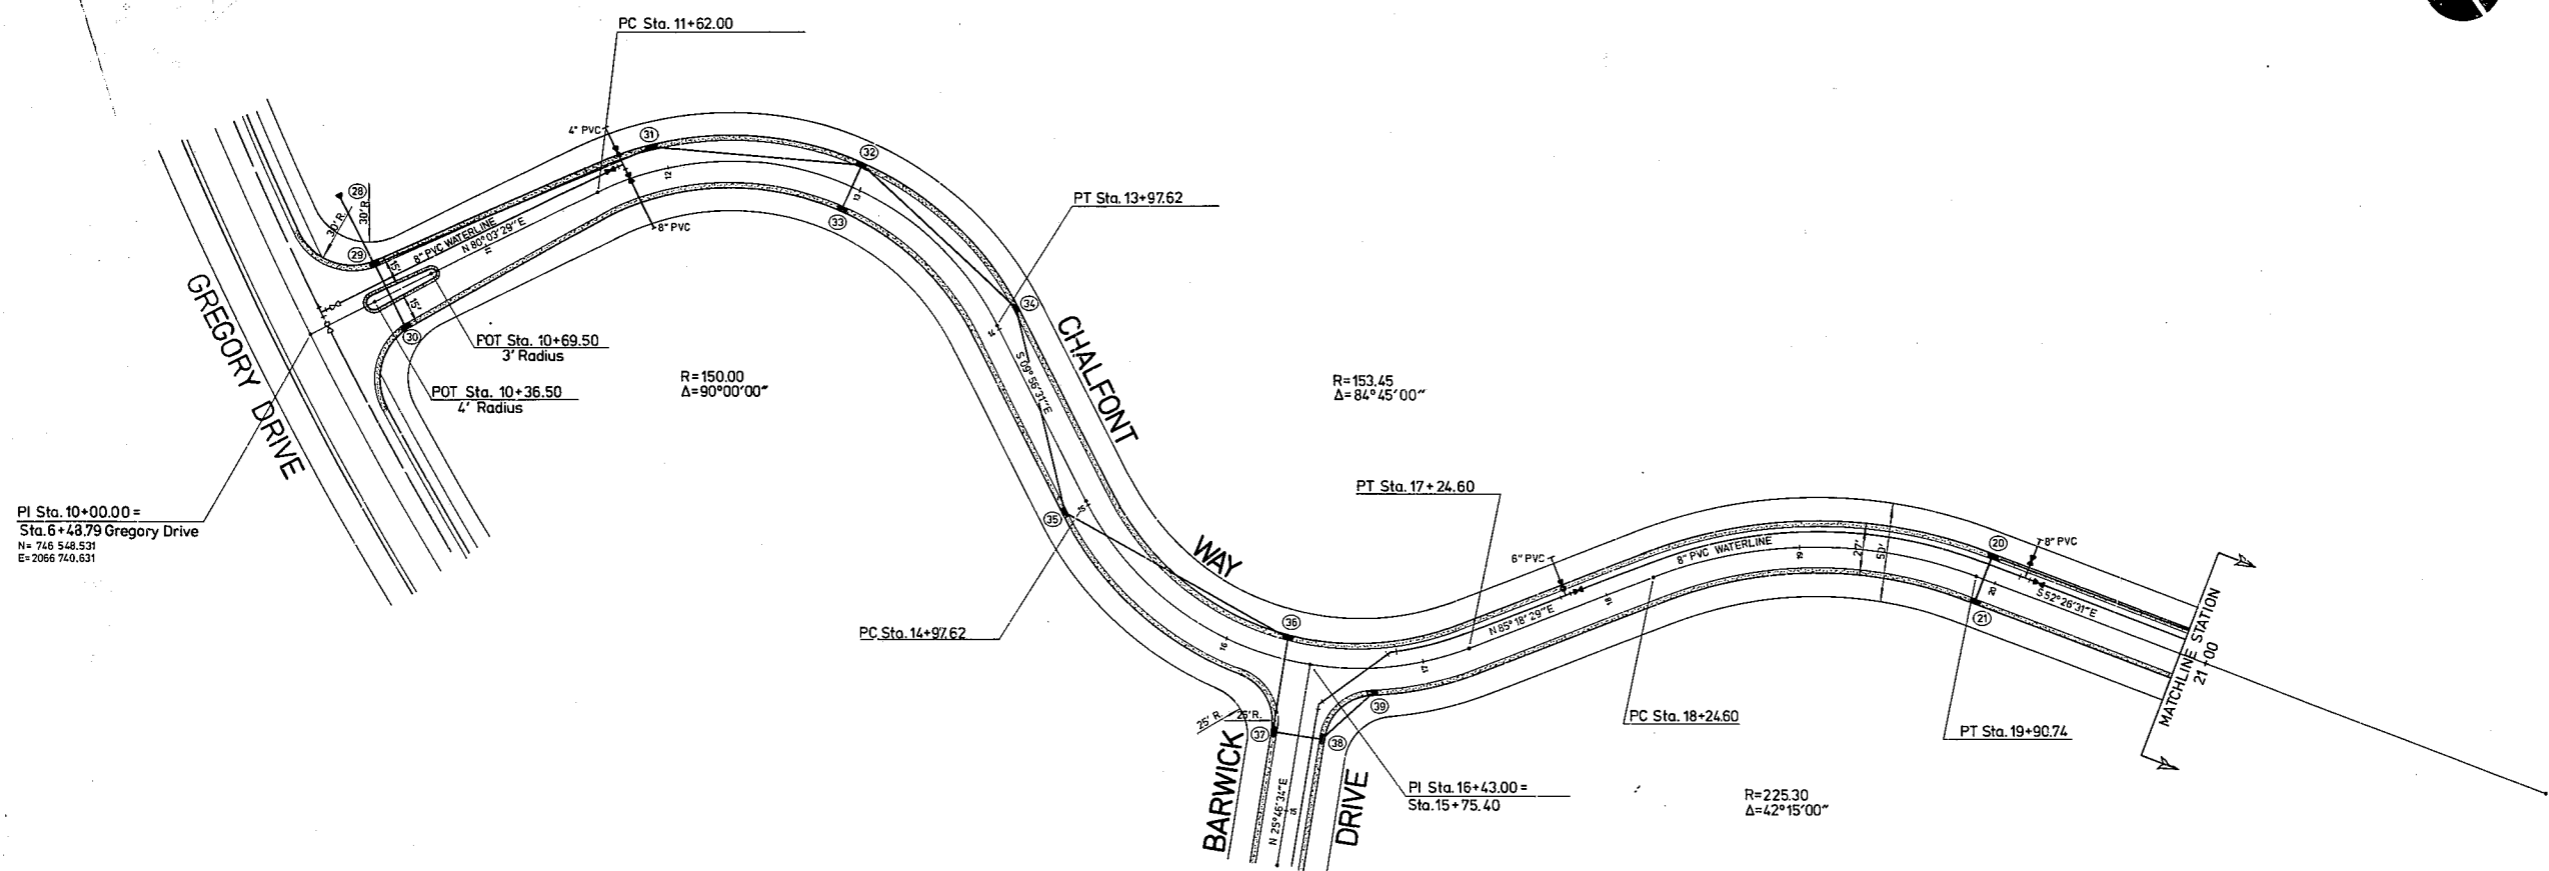

Project
Northwoods R-9
Phase 1
CHALFONT WAY

Date
AUGUST 9, 1985

Scale
HORIZ. 1" = 40'
VERT. 1" = 4'

Sheet
6