



SECTION FOR TURN-AROUND

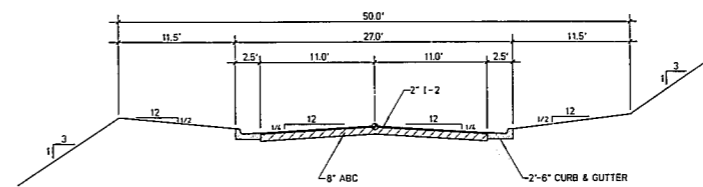

TYPICAL SECTION

Revisions

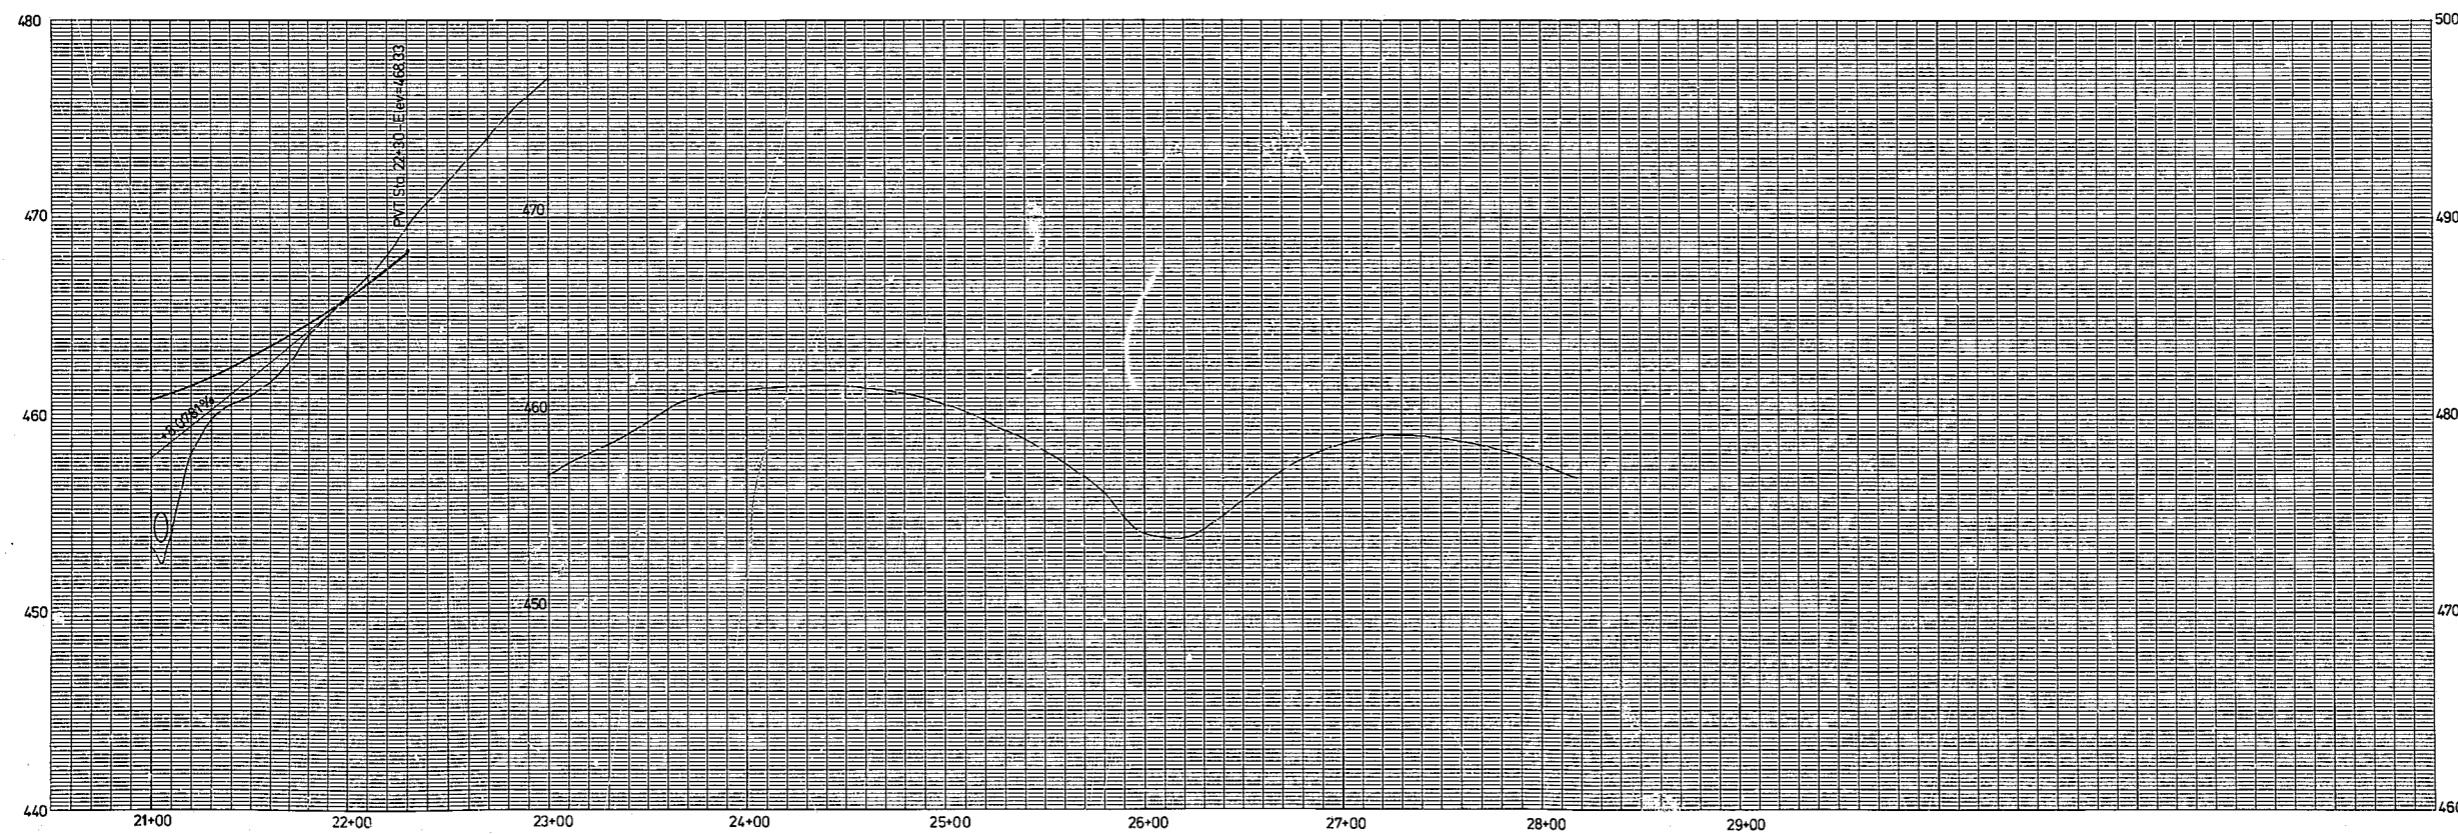

Project

Northwoods R-9
Phase 1
CHALFONT WAY

Date

AUGUST 9, 1965

Scale

HORIZ. 1" = 40'
VERT. 1" = 4'

Sheet

7