


CONSULT PRJ. NO.
737132-21020
SUB-CONSULT PRJ. NO.
BST PRJ. NO.

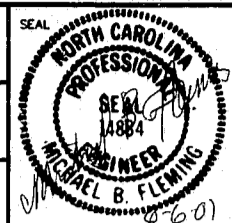

CONSULTANT
PARSONS
4701 HEDGEMORE DR
CHARLOTTE, NC 28209
704-529-6246

SUB-CONSULTANT

NO.	DATE	DESCRIPTION	CHKD/APPD
0	02/15/01	ISSUED FOR CONSTRUCTION	JES/MEF

PROJECT TITLE
**BUILDING ADDITION
CARY ACADEMY CO**
401 NORTH ACADEMY STREET
CARY, NORTH CAROLINA 27511

KEY PLAN



DATE: 02/15/01
DRAWN BY: R. POSEY
CHECKED BY: J. BEATTY
APPROVED BY: M. FLEMING

NOT FOR CONSTRUCTION
RELEASED FOR CONSTRUCTION
AS-BUILT DRAWING



DATABASE: 21211L4001

DRAWING TITLE
**CIVIL
LANDSCAPE DETAILS**

CLC NO.: 21211
DRAWING NO.: L4001

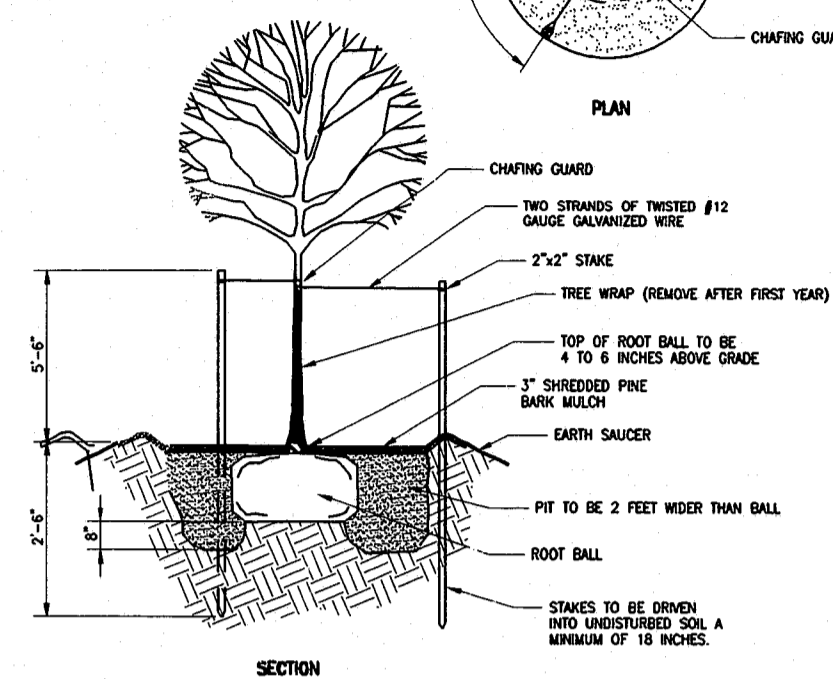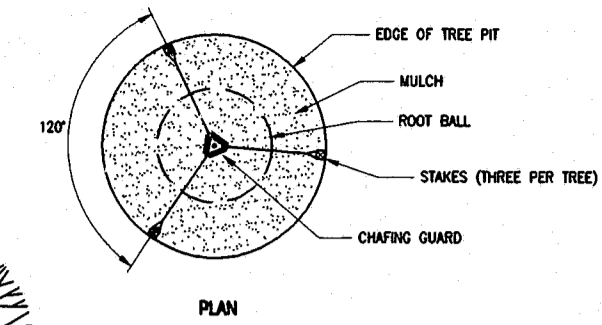


SMALL TREE PLANTING DETAIL
NOT TO SCALE

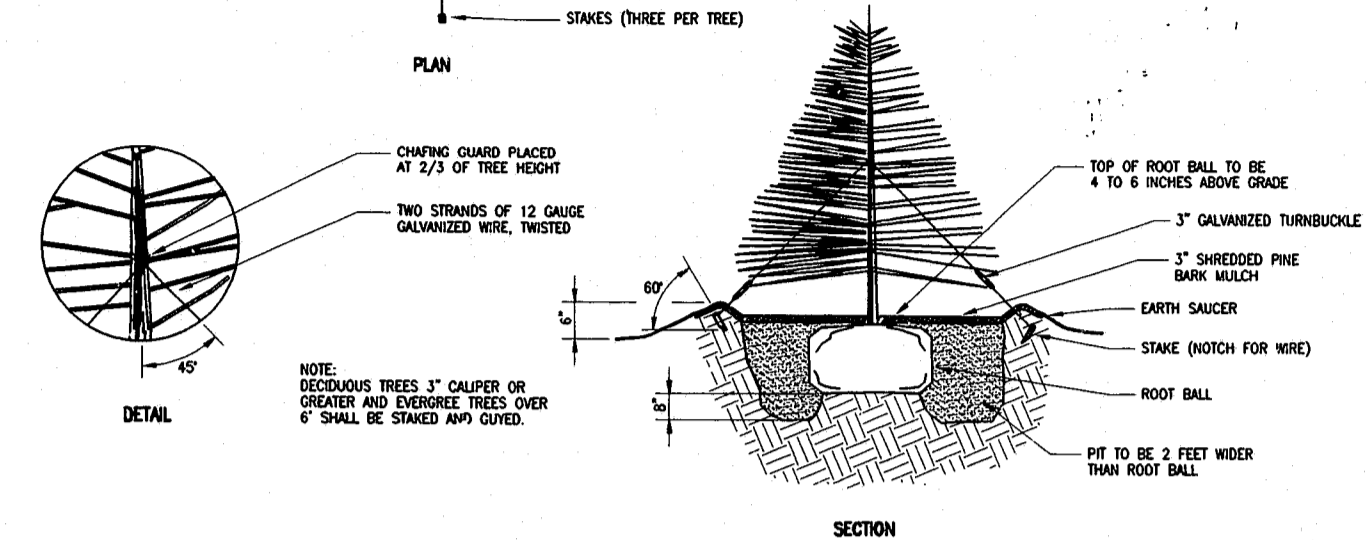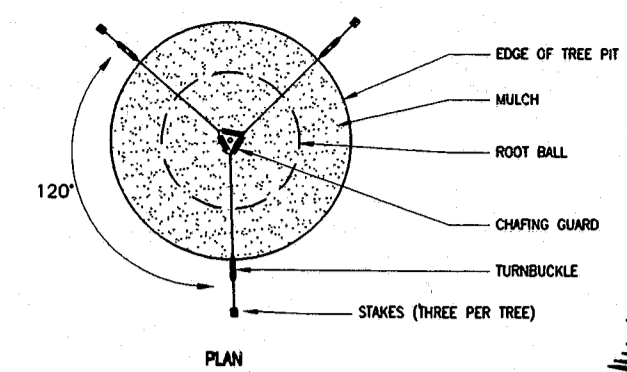


SHRUB PLANTING DETAIL
NOT TO SCALE

TREE PROTECTION NOTES


1. TREE PROTECTION DEVICES MUST BE INSTALLED AND INSPECTED PRIOR TO ANY CLEARING, GRUBBING OR GRADING.
2. A PRECONSTRUCTION CONFERENCE IS REQUIRED PRIOR TO THE ISSUANCE OF THE ON-SITE CONSTRUCTION PERMIT. CALL THE SITE INSPECTIONS SECTION AT (000) 000-0000 TO ARRANGE A MEETING AT THE SITE.
3. TREE PROTECTION AND REPLACEMENT SHALL BE ENFORCED ACCORDING TO DEKALB COUNTY STANDARDS. ANY FIELD ADJUSTMENTS TO TREE PROTECTION DEVICE TYPES OR LOCATIONS OR SUBSTITUTIONS OF PLANT MATERIALS SHOWN ON THE APPROVED PLANS ARE SUBJECT TO THE REVIEW AND APPROVAL OF THE DEKALB COUNTY ARBORIST.
4. THE DENSITY REQUIREMENTS SHOWN ON THE TREE PRESERVATION AND/OR REPLACEMENT PLAN(S) MUST BE VERIFIED PRIOR TO THE ISSUANCE OF THE CERTIFICATE OF OCCUPANCY OR ACCEPTANCE OF THE FINAL PLAT. CALL THE DEVELOPMENT INSPECTIONS DIVISION AT (000) 000-0000 FOR AN INSPECTION. A PERFORMANCE BOND, LETTER-OF-CREDIT OR ESCROW ACCOUNT WILL BE ACCEPTED IF PLANT MATERIALS MUST BE INSTALLED AT A LATER DATE.
5. FISCAL SURETY FOR THE MAINTENANCE OF PLANTED TREES MUST BE IN PLACE PRIOR TO THE ISSUANCE OF THE CERTIFICATE OF OCCUPANCY. A MAINTENANCE INSPECTION WILL BE PERFORMED PRIOR TO THE SCHEDULED RELEASE DATE OF THE POSTED FISCAL SURETY TO DETERMINE THE HEALTH OF TREES PLANTED TO MEET THE REQUIREMENTS OF THIS ORDINANCE AS WELL AS ANY BUFFER PLANTINGS.

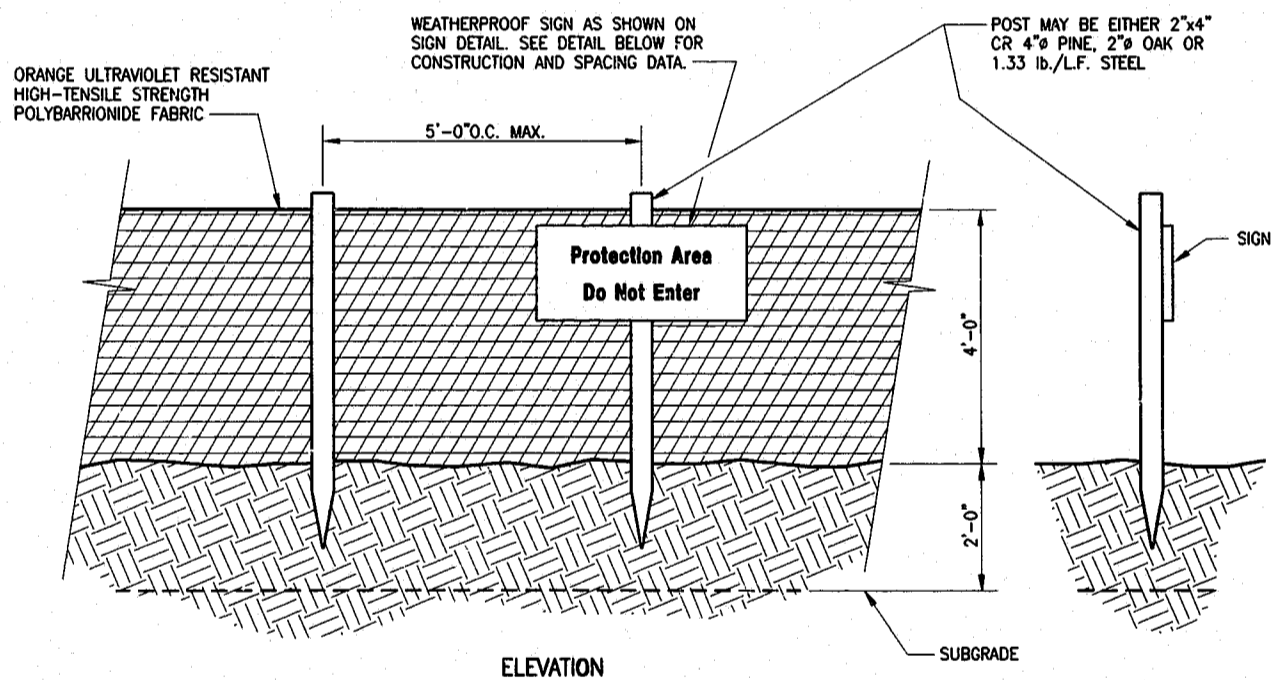


TREE PROTECTION FENCE DETAIL
SCALE: NONE

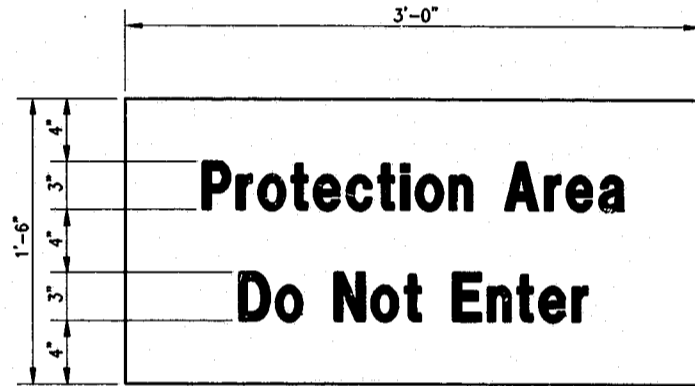

SIGN DETAIL

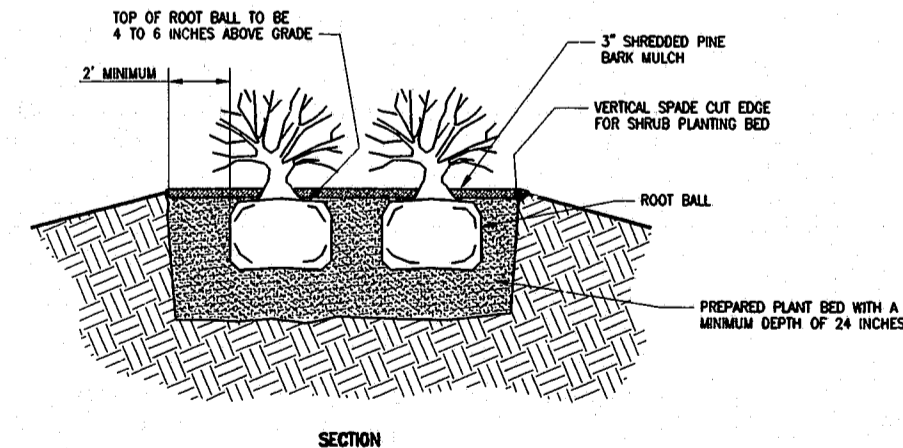

SHRUB PLANTING DETAIL
NOT TO SCALE

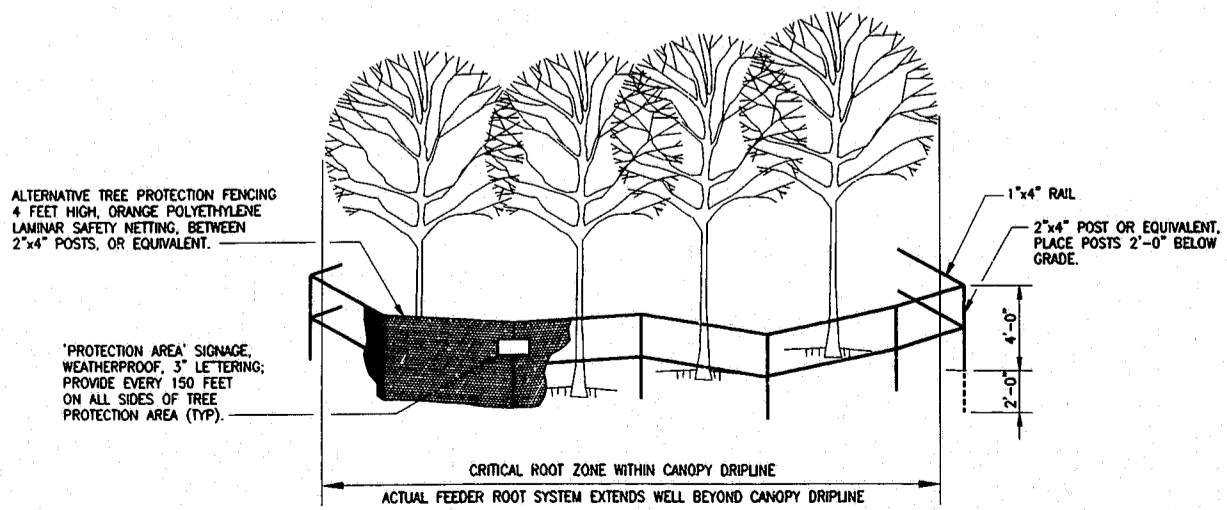

ACTIVE TREE PROTECTION FENCE
SCALE: NONE

SCALE: AS SHOWN

OL SP 033
APPROVED
RPO 2/18/01
TS 6-19-01

737132-21020 ** 21211L4001.DWG ** REV. 02/15/01 ** 13:12:25