

C	07/19/02	REVISION 0200	CONTRACT
B	07/19/02	REVISION 0100	CONTRACT
A	07/19/02	REVISION 0000	CONTRACT
NO.	DATE	REVISION DESCRIPTION	

BELLSOUTH
Carolina PCS, L.P.


08-308-097-A

TOWER ELEVATION

Copyright © 2002
 Professional Seal
 E. DANIELEY BROWN
 S.E.A.L. No. 74030
 12/13/02
 SEAL NOT VALID UNLESS SIGNED AND DATED

PROJECT NUMBER	22597-02
PROJECT TITLE	C-4

8

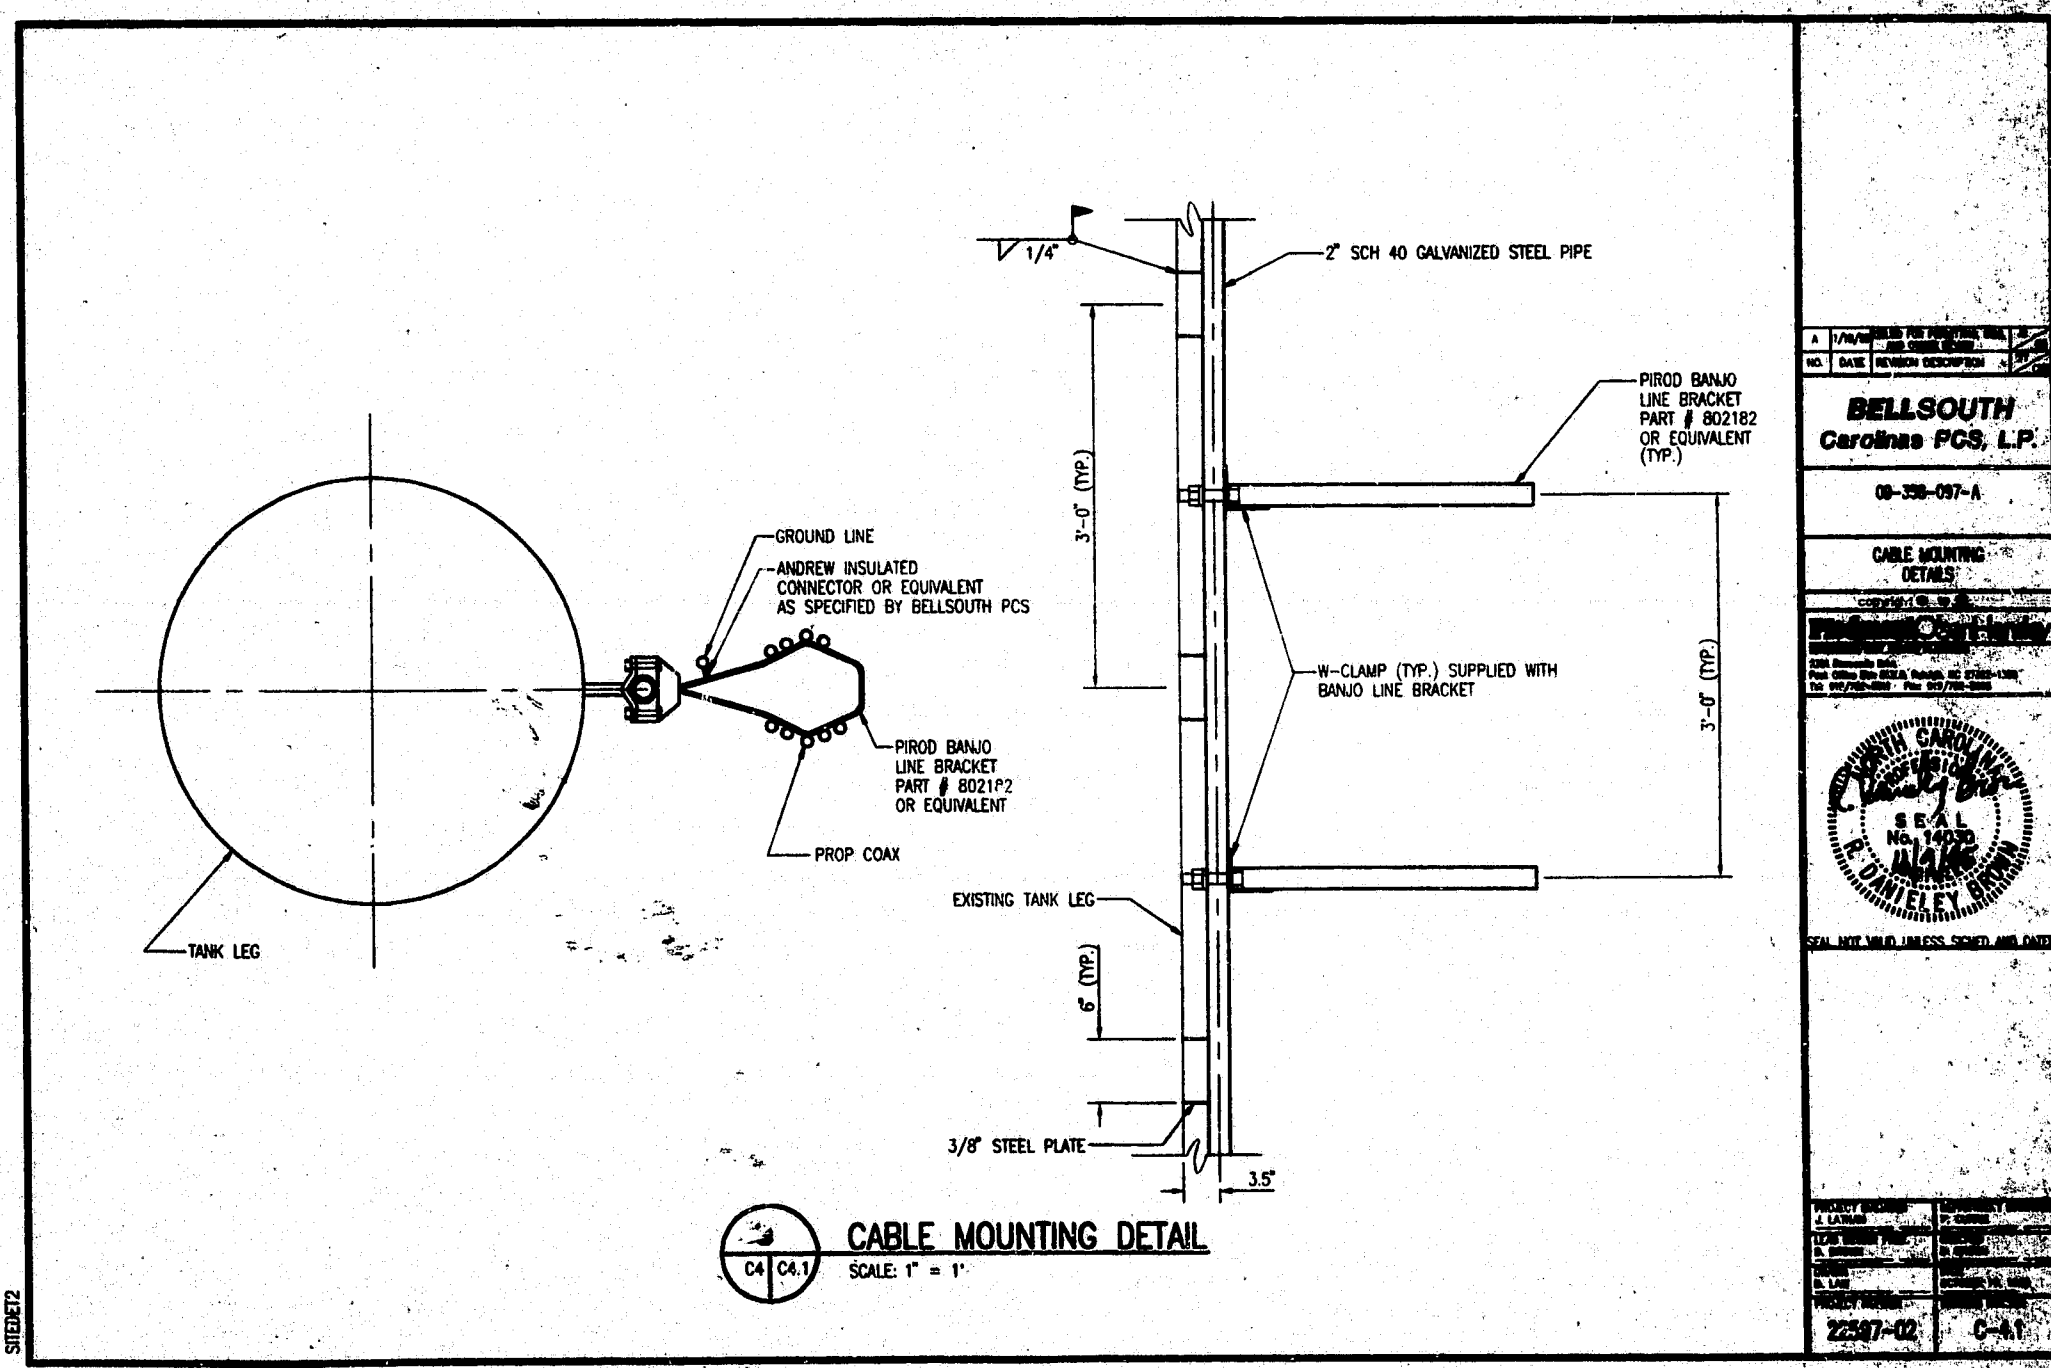

A	07/19/02	REVISION 0000	CONTRACT
NO.	DATE	REVISION DESCRIPTION	

BELLSOUTH
Carolina PCS, L.P.

08-308-097-A

CABLE MOUNTING DETAILS

Copyright © 2002
 Professional Seal
 E. DANIELEY BROWN
 S.E.A.L. No. 74030
 12/13/02
 SEAL NOT VALID UNLESS SIGNED AND DATED

PROJECT NUMBER	22597-02
PROJECT TITLE	C-4

SITEMETZ