

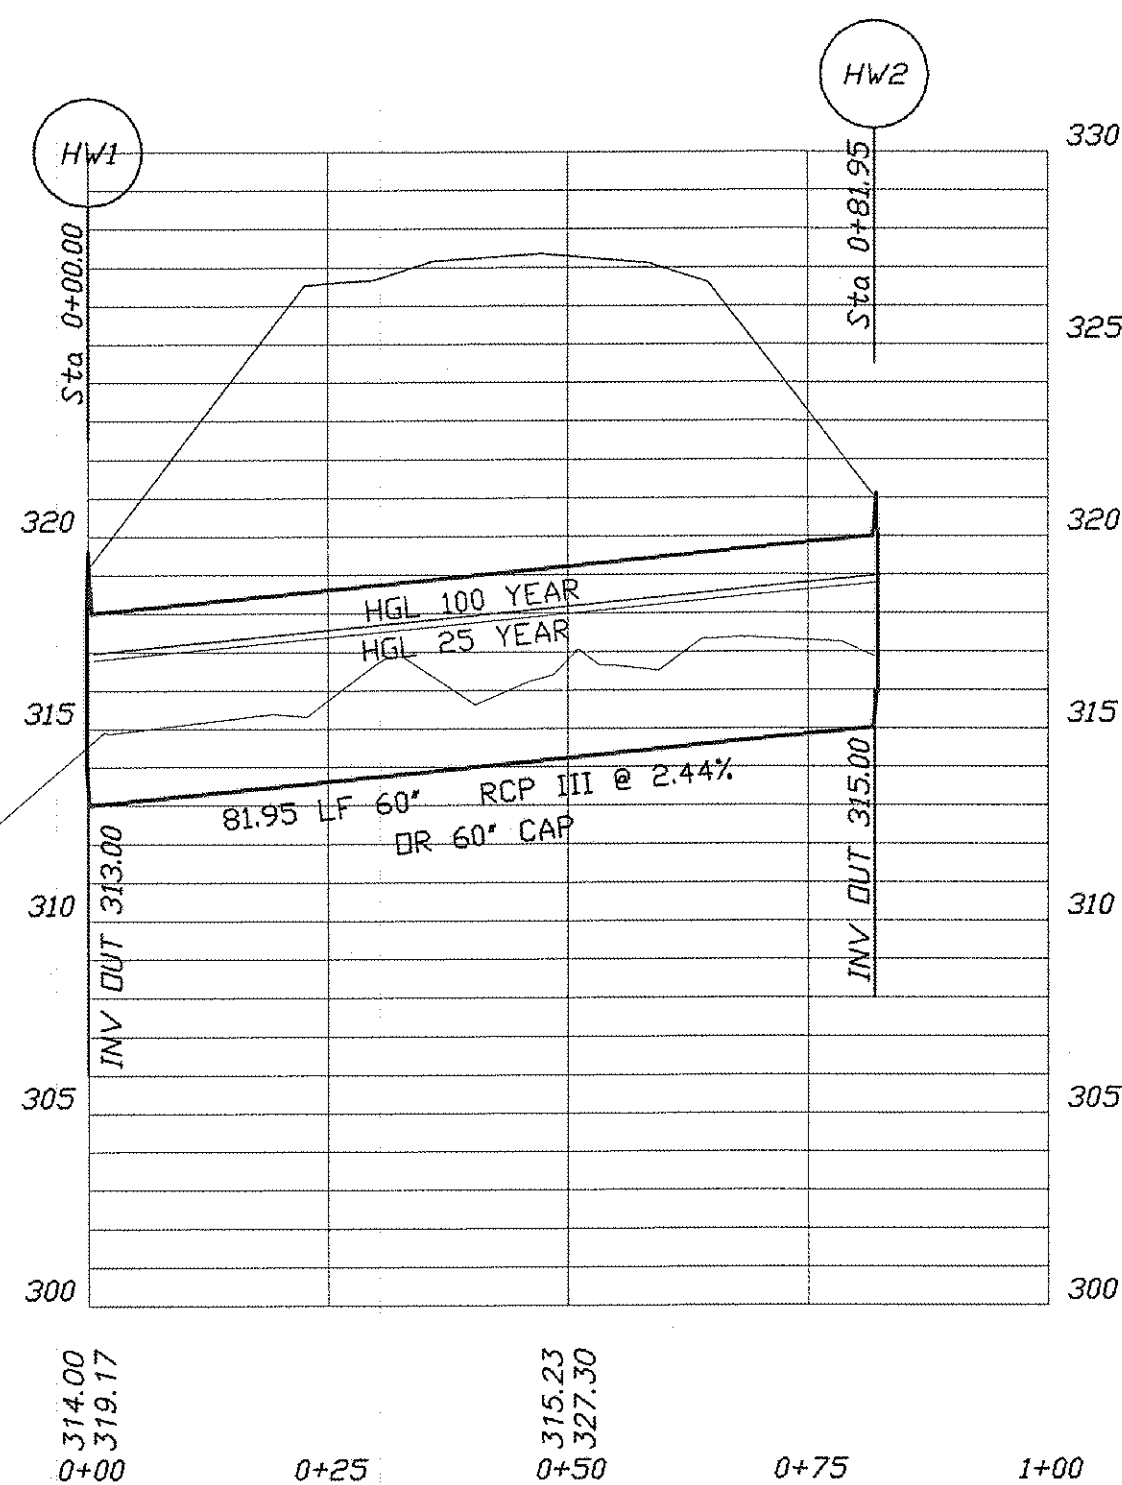
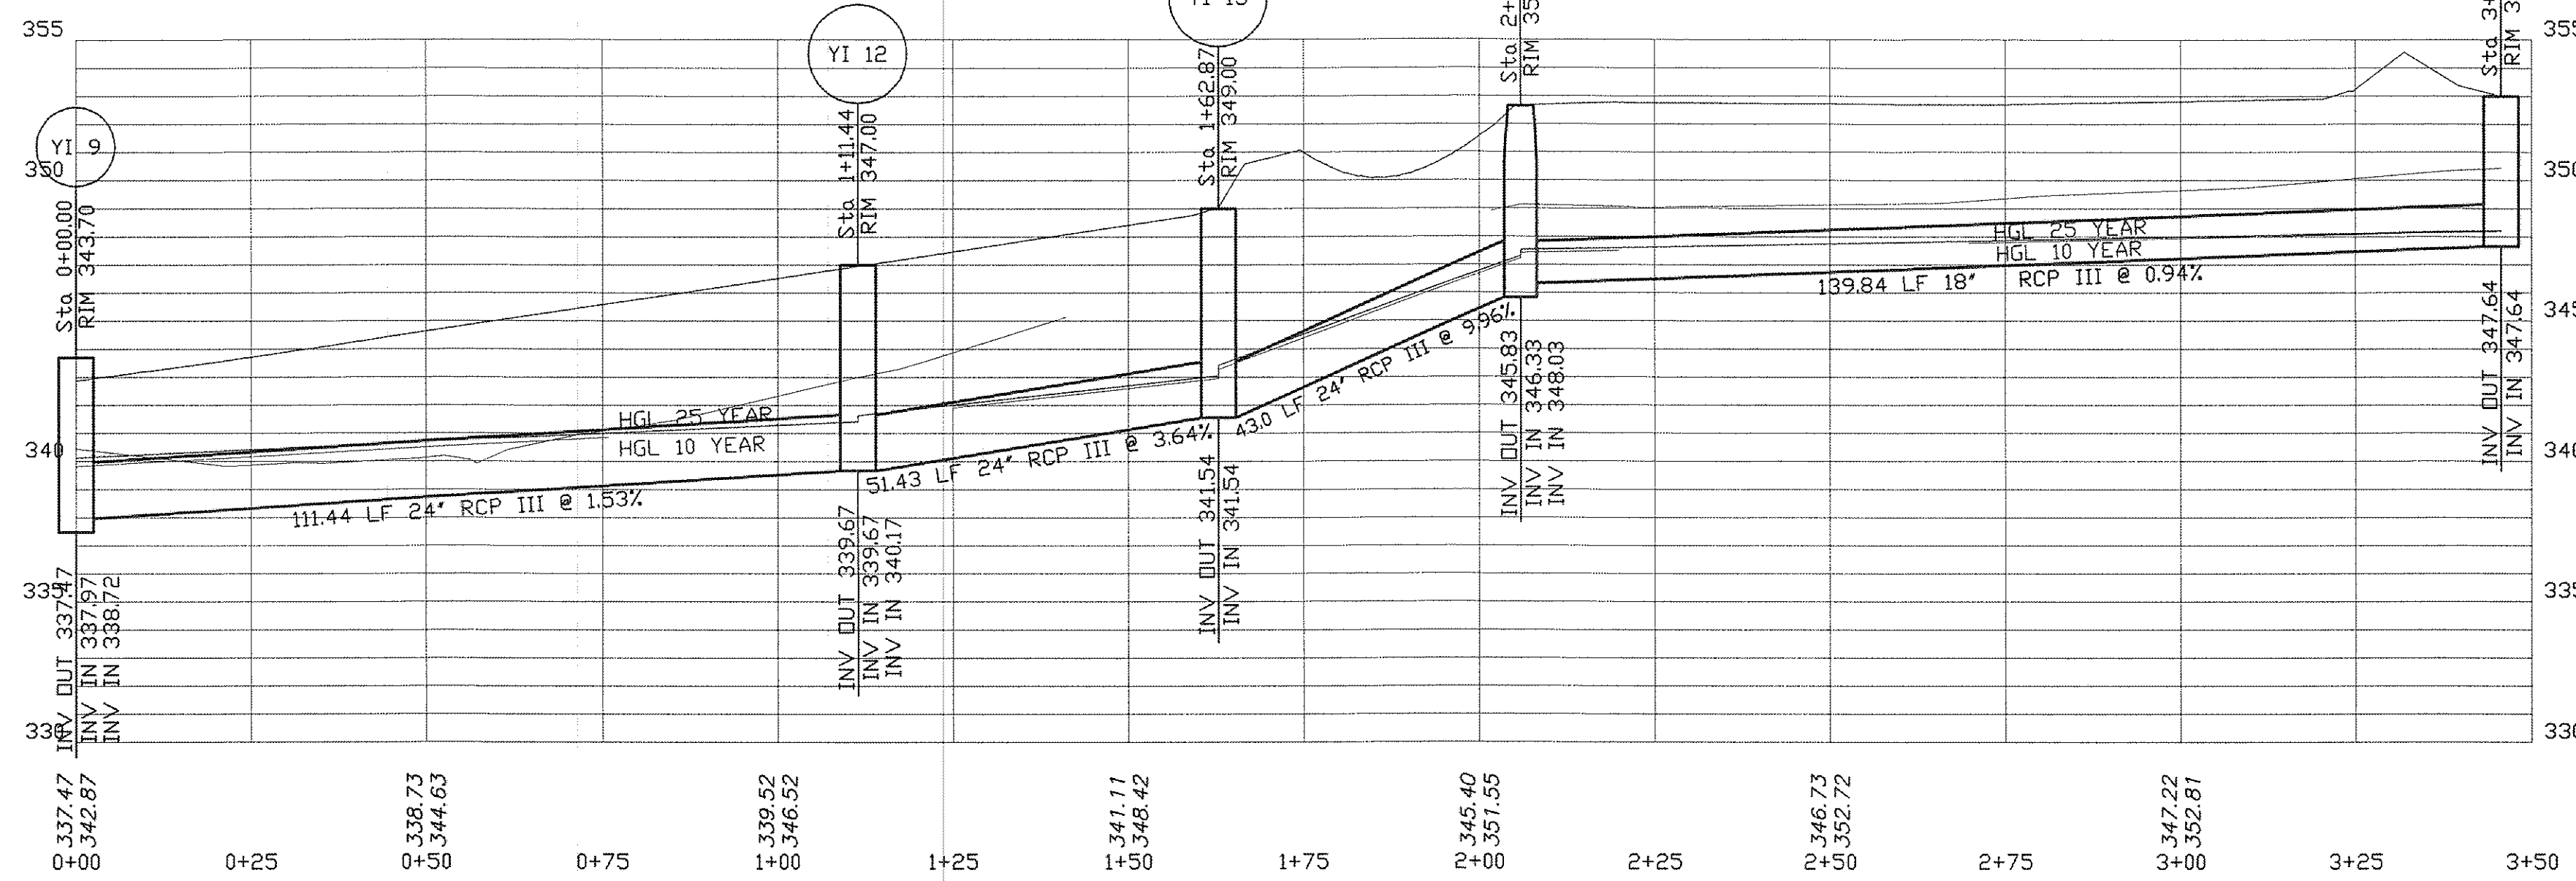
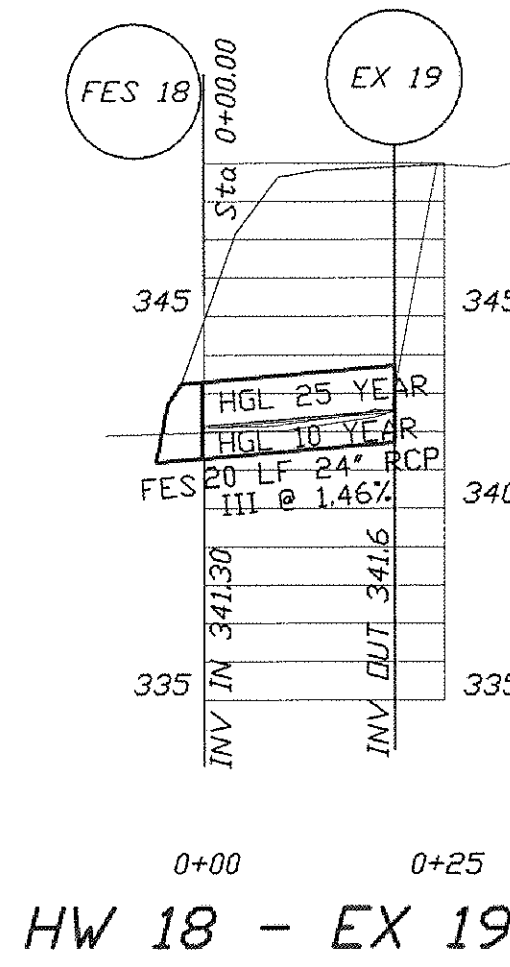


FES 20 _ YI 21

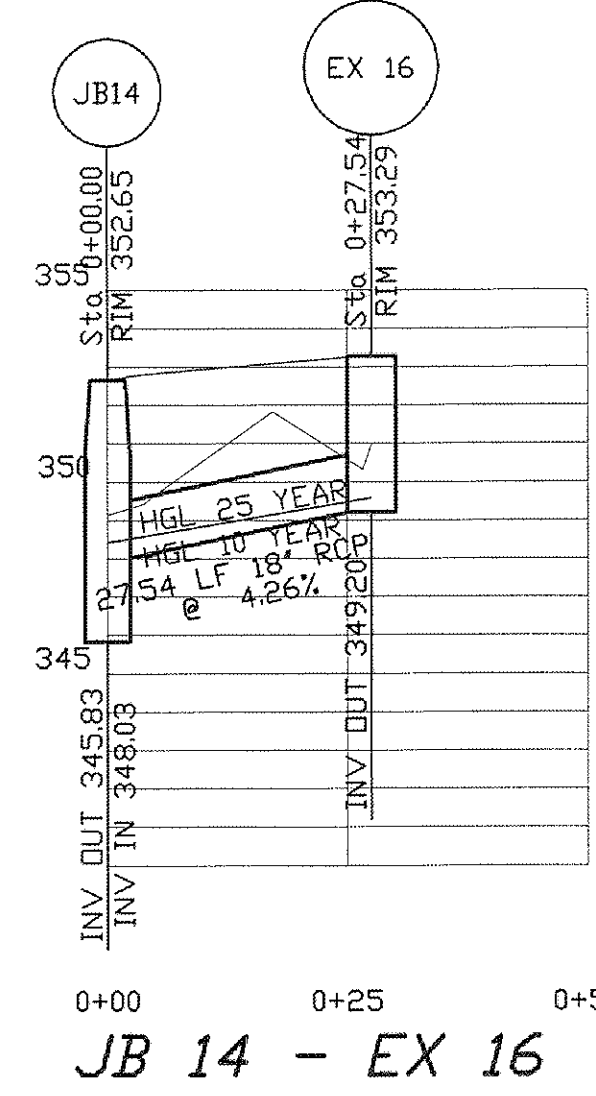


NOTE: BURY PIPE 1' BELOW CREEK
 FILL PIPE WITH 1' EXISTING SOIL
 ON DOWNSTREAM INVERT, BUILD 1' HIGH
 WEIR (JUST INSIDE END OF PIPE)


HW 1 _ HW 2

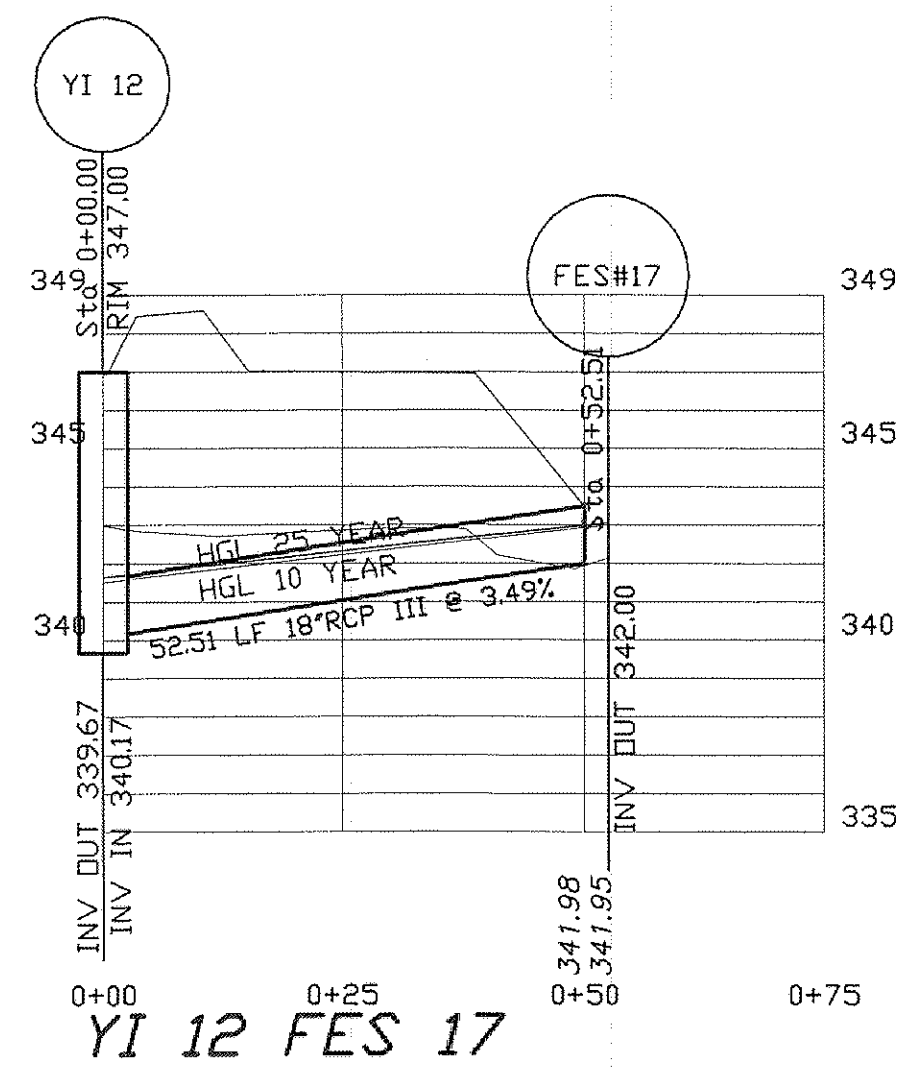

YI 9 _ YI 15

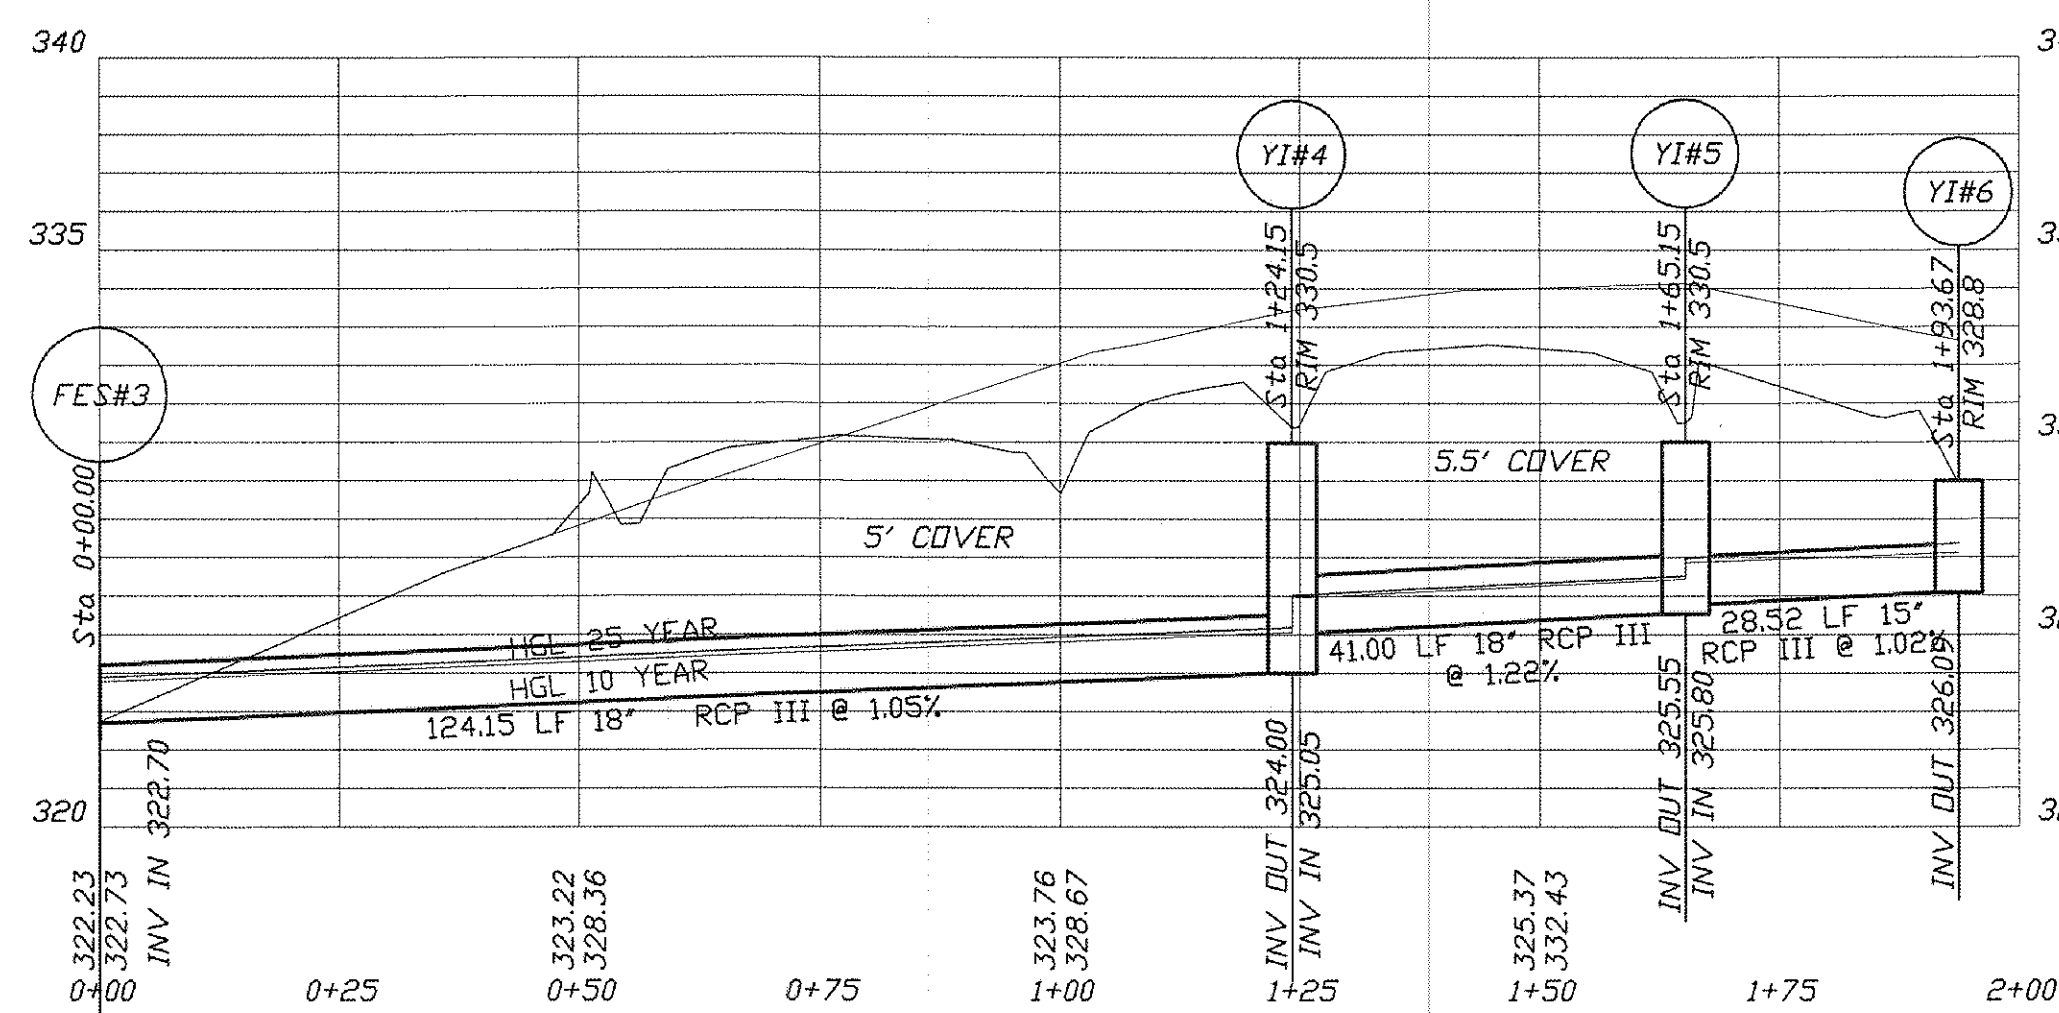

FES 3 _ YI 6

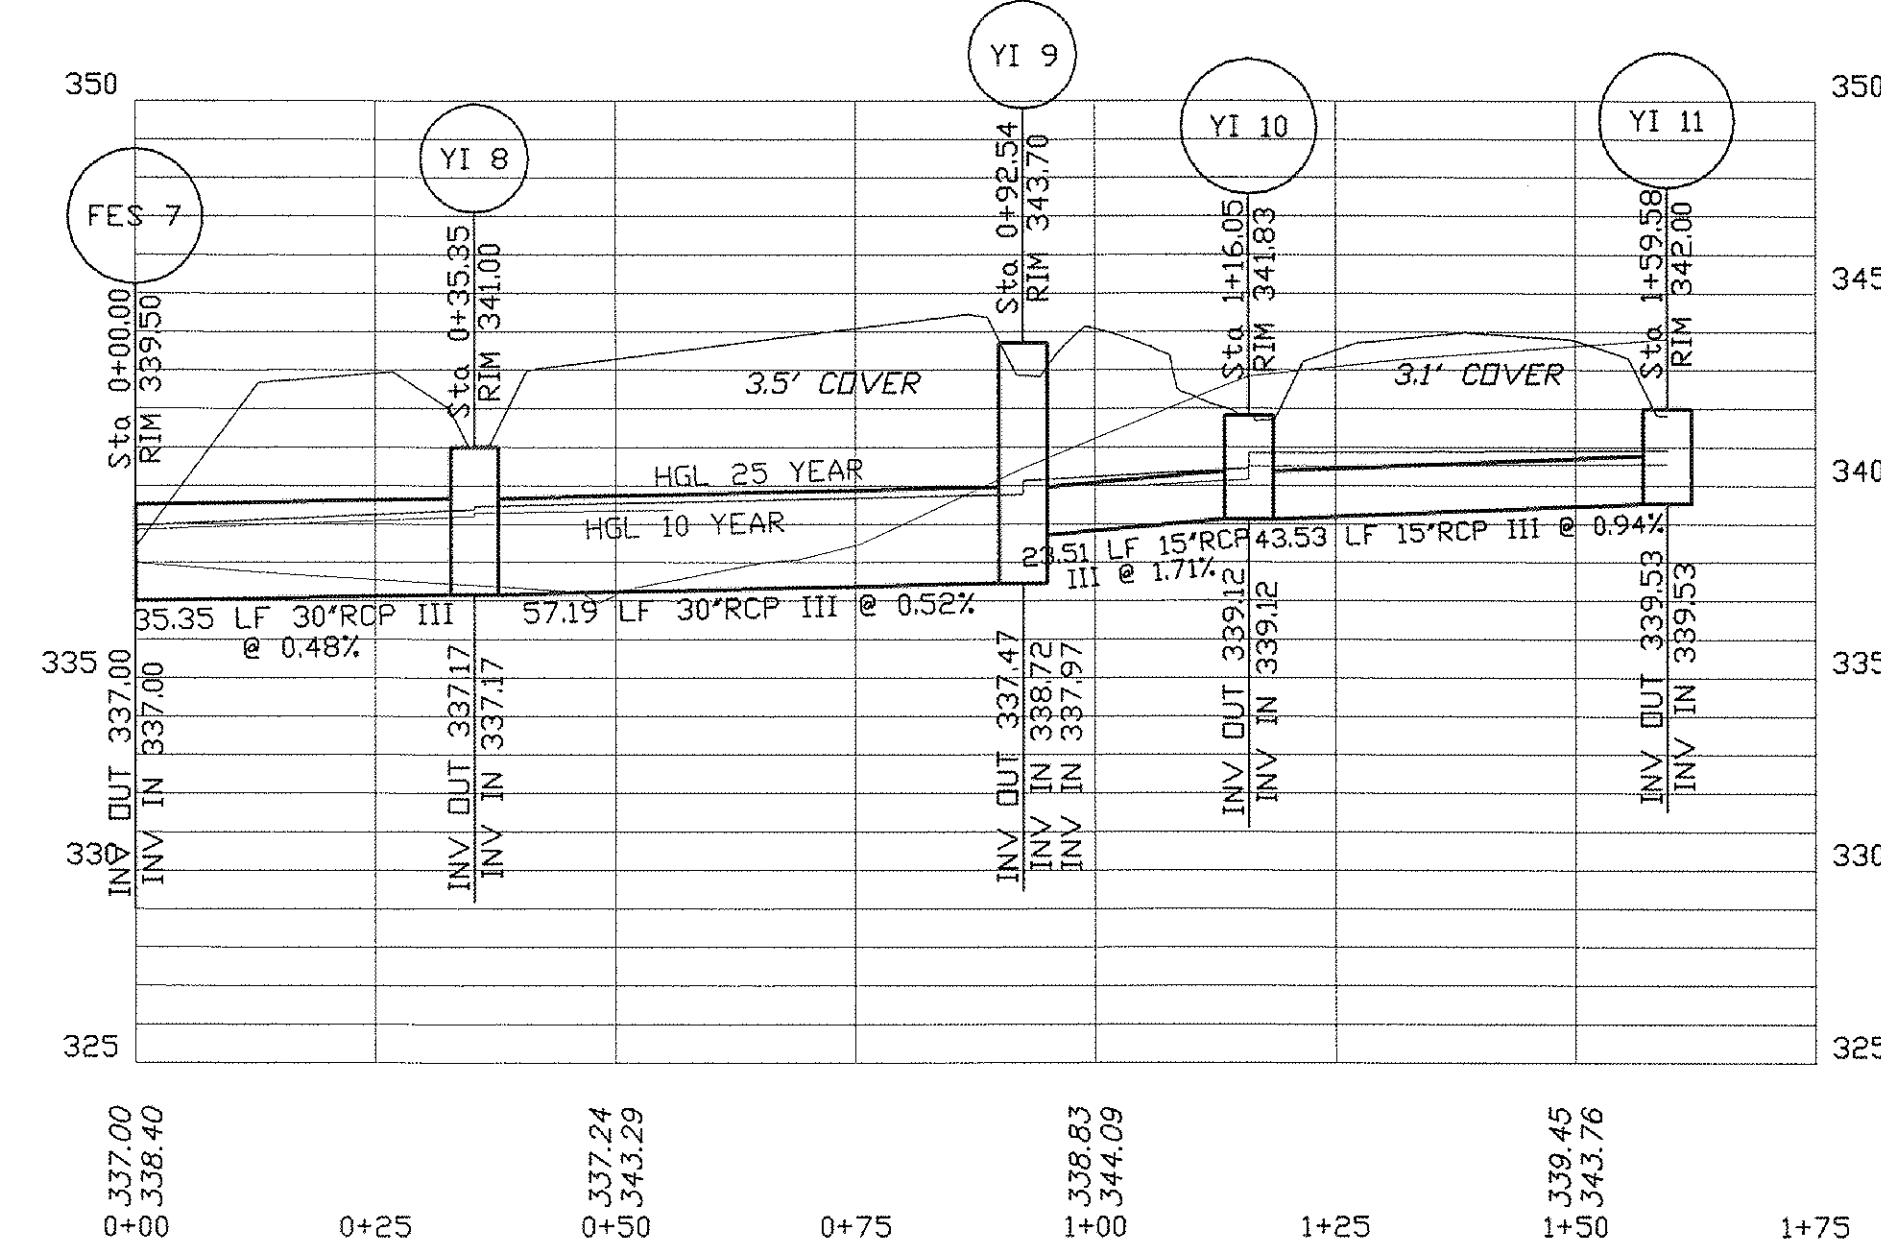


FES 7 _ YI 11

HTE# 13-911
 13-SB-002
 APPROVED BY TOWN OF CARY
 DEVELOPMENT REVIEW COMMITTEE
 PLANNER *K.H. Hall* DATE 9/16/2013

Hugh J. Gilleece and Associates
 875 Walnut Street
 Suite 360
 Cary, NC 27511
 Phone: (919)469-1101
 Fax: (919)460-7637

| No. | DATE | REVISION |
|-----|-----------|--|
| 1 | 7/7/2013 | TOWN OF CARY REVIEW COMMENTS 7/7/2013 |
| 2 | 8/1/2013 | TOWN OF CARY REVIEW COMMENTS 8/1/2013 |
| 3 | 8/21/2013 | TOWN OF CARY REVIEW COMMENTS 8/21/2013 |
| | | FINAL SET |

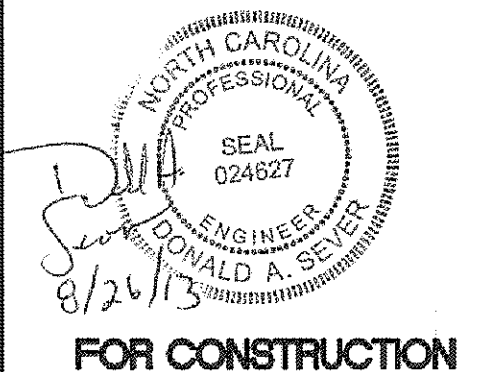

FOR CONSTRUCTION

STORM PROFILES
 FOR
BELLEWOOD MANOR
 SITUATED AT
 CARY
 WAKE COUNTY, NORTH CAROLINA

| | |
|-------------|----------|
| JOB # | 3690.90 |
| DSN/CHK BY: | DS/DS |
| DWN BY: | DS |
| DATE: | 4/1/2013 |
| HRZ SCALE: | 1"=20' |
| VRT SCALE: | 1"=5' |

SHEET NO.

C29