



HagerSmith  
Design PA

Architecture  
Landscape Architecture  
Planning  
Interior Design

PO Box 1308  
300 South Dawson Street  
Raleigh, North Carolina 27602  
Fax: 919.828.4050

919.828.5947 © Copyright 2006  
www.hagersmith.com  
Architecture / Civil/Interior

STRUCTURAL ENGINEER  
W.H. PRUDEN, III - P.E.  
P.O. BOX 7217  
ROCKY MOUNT, N.C. 27804  
Phone: (252) 837-7122  
STEEL TECHNOLOGY, INC.  
2620 BUSINESS PARK DR.  
ROCKY MOUNT, N.C. 27804  
(252) 837-7122  
(252) 837-8623 FAX



Project:  
**BIOLOGICS  
OFFICE BUILDING  
WESTON OAKS COURT  
CARY, NC**


**BIOLOGICS**  
625 OBERLIN ROAD  
RALEIGH, NC 27605

**07-SP-045  
APPROVED**  
TOWN OF CARY  
Approved by TS Date 8-21-07  
Planning TS Date 11-07  
Engineering TS Date 6-12-07

Drawing Title: **RETAINING WALL**

Revisions	Number	Description	Date

Drawn By: \_\_\_\_\_  
Checked By: \_\_\_\_\_  
Date Issued: 4/2/07  
Scale: \_\_\_\_\_

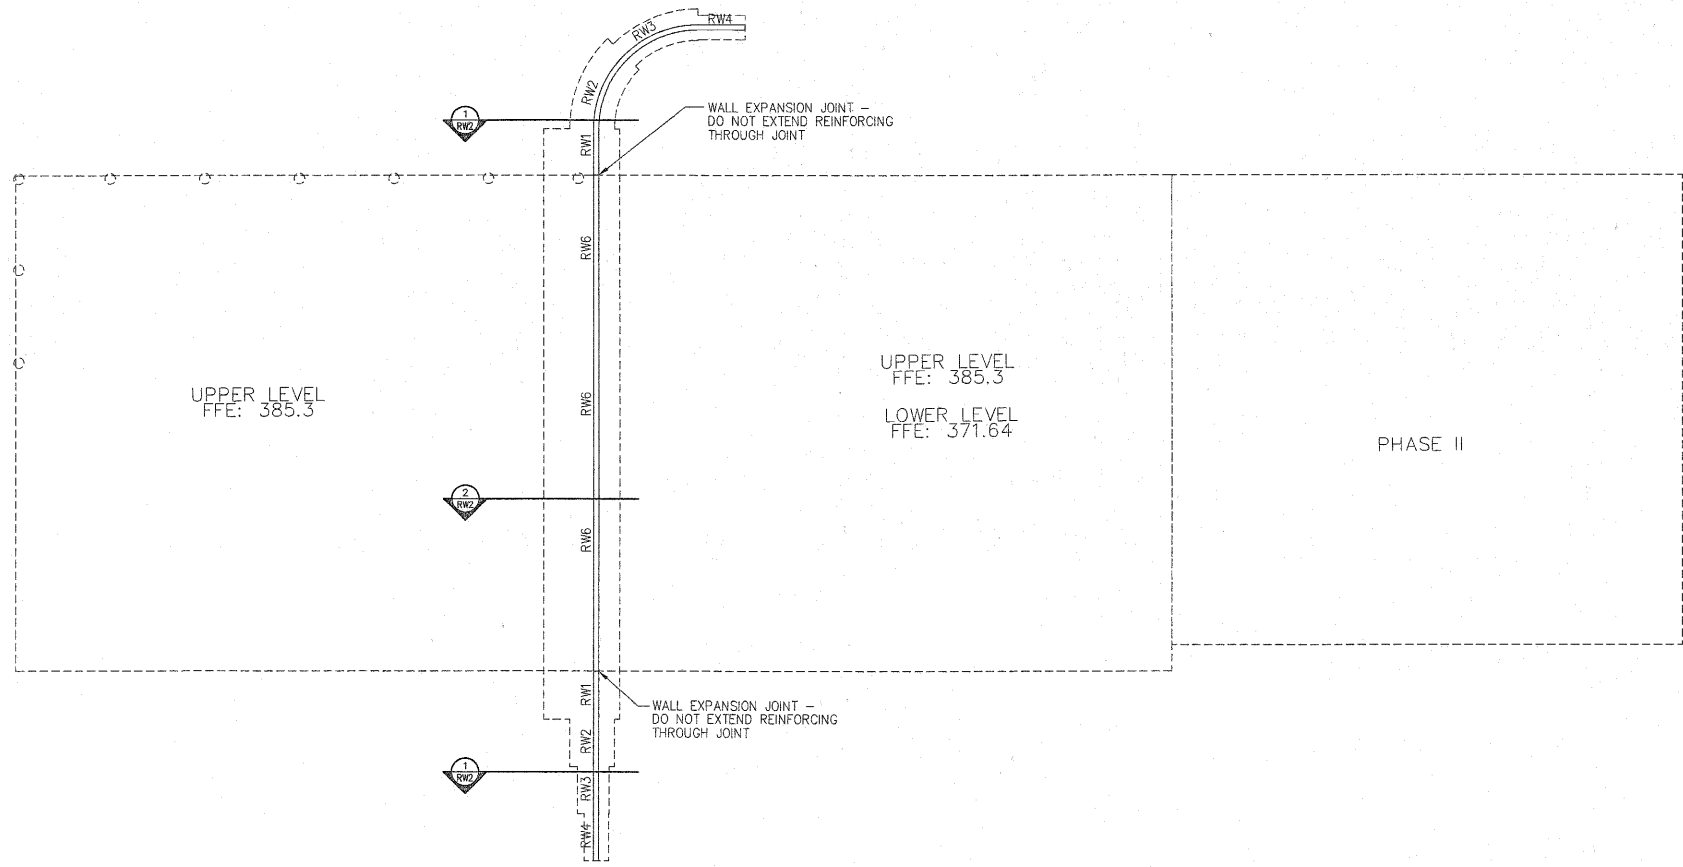

**1**  
RW1  
RETAINING WALL PLAN