
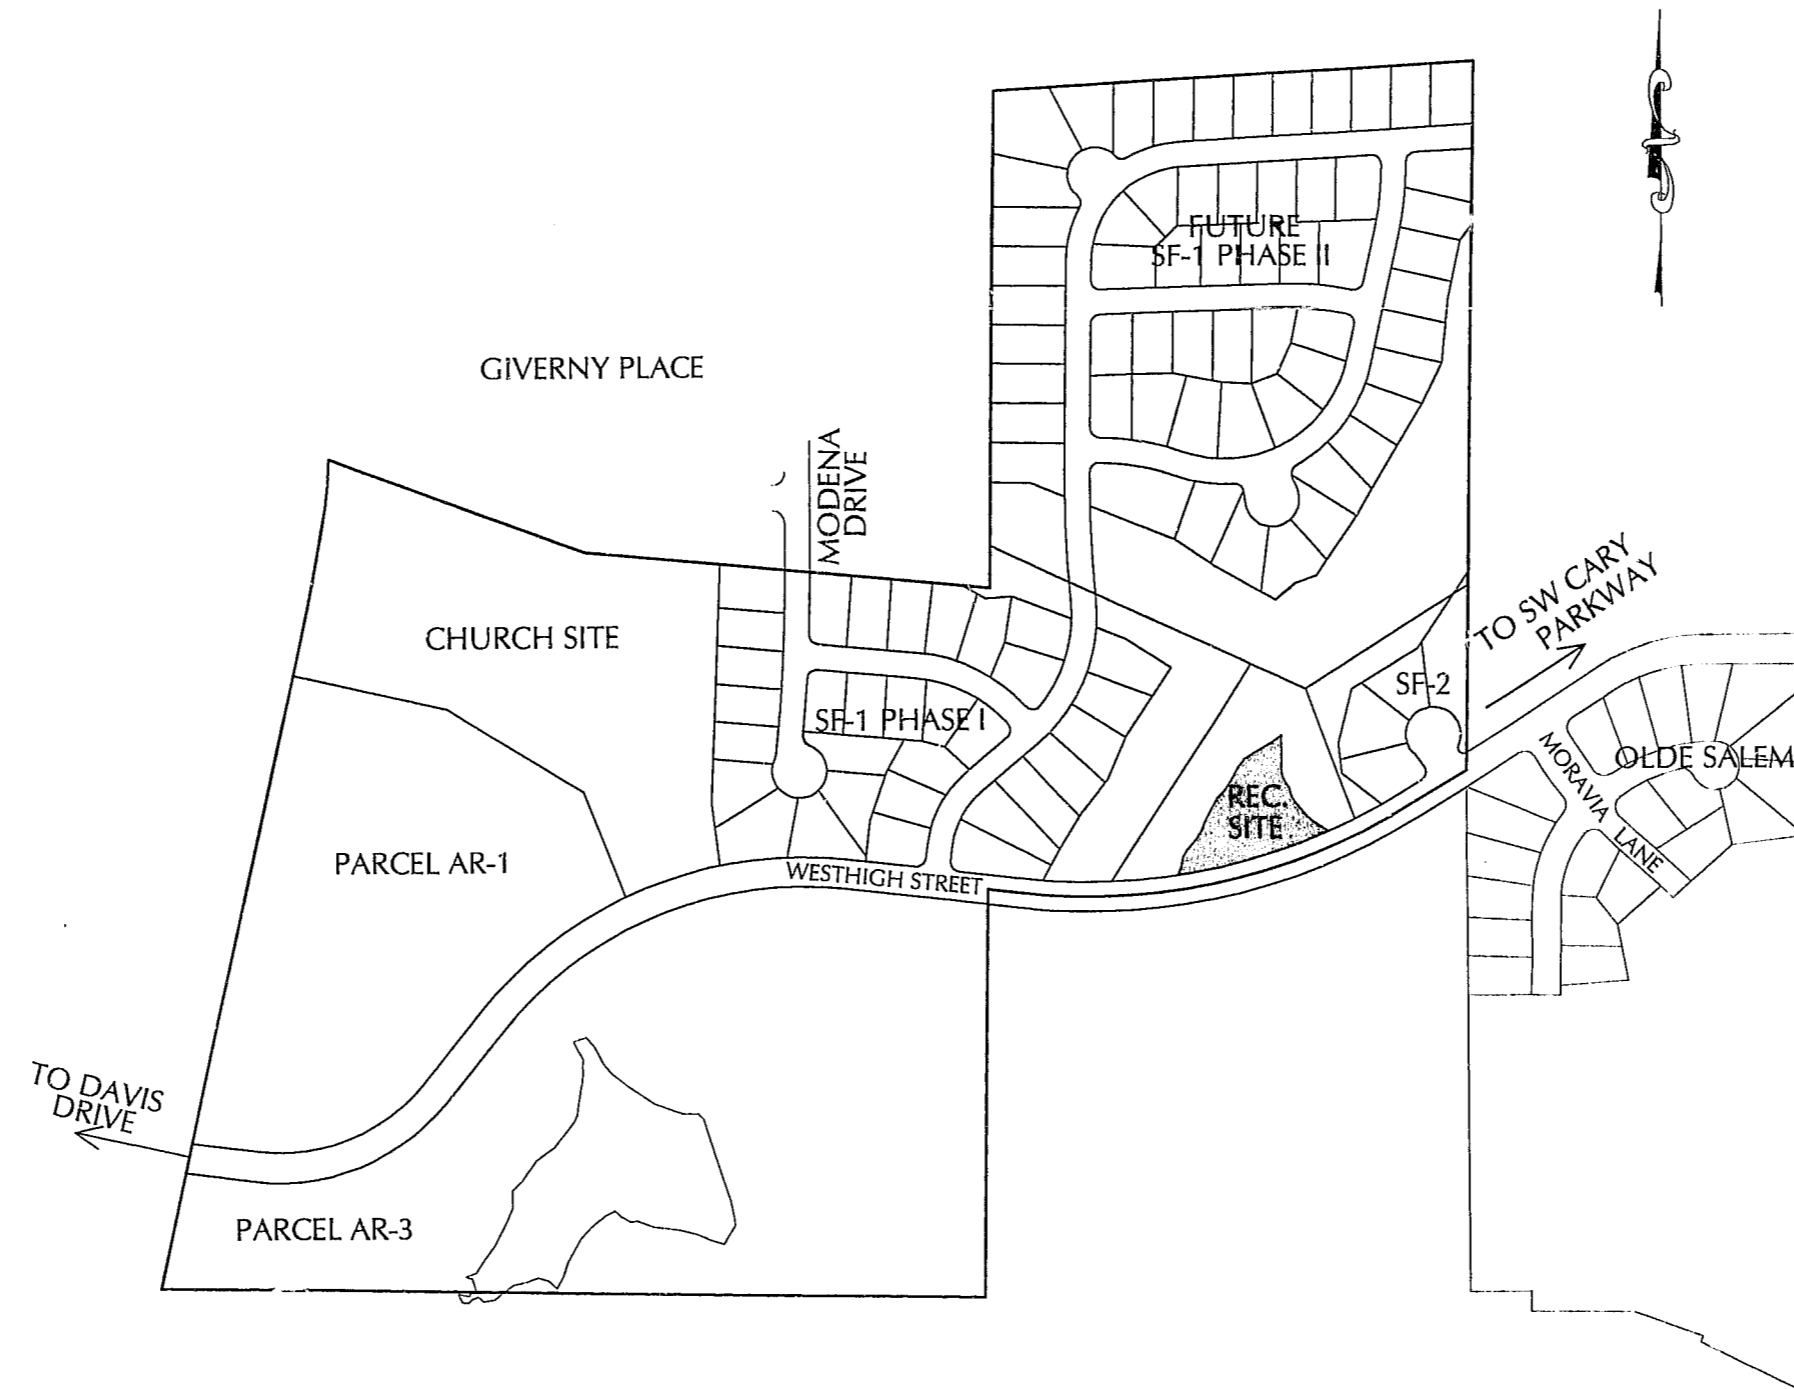


# SITE IMPROVEMENTS FOR BISHOP'S GATE P.U.D.

## RECREATION SITE CARY, N.C.

CARY PROJECT # 03-SP-036

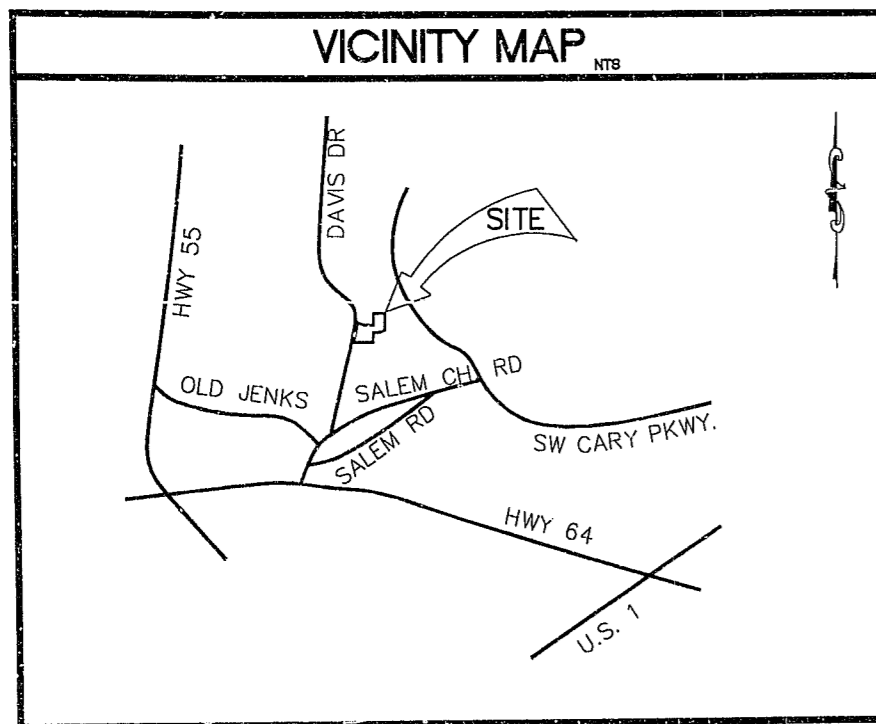

INDEX OF SHEETS	
SITE PLAN	SHT 1
GRADING, STORM DRAINAGE, UTILITY AND EROSION CONTROL	SHT 2
LANDSCAPE PLAN	SHT 3
LIGHTING PLAN	SHT 4
DETAILS	SHT 5
ARCHITECTURAL FLOOR PLAN	SHT A1
ARCHITECTURAL ELEVATIONS	SHT A2

LEGEND		
DESCRIPTION	EXISTING	PROPOSED
2' CONTOUR INTERVAL	---	---
10' CONTOUR INTERVAL	----	----
PROPERTY LINE	---	---
ROADWAY CENTERLINE	---	---
RIGHT OF WAY LIMITS	---	---
EASEMENT LINE	---	---
CURB & GUTTER	==	==
SANITARY SEWER FACILITIES	—S—	—S—
STORM SEWER FACILITIES	—S—	—S—
WATERLINE	—W—	—W—
FIRE HYDRANT ASSEMBLY	⊕	⊕
FENCING STRUCTURE	—F—	—F—
WOODSLINE	~	N/A
WATERWAYS	—W—	N/A
SILT FENCING	N/A	XXXXXX

**DEVELOPER/OWNER**

**CENTEX HOMES**  
3739 NATIONAL DRIVE, SUITE 101  
RALEIGH, NORTH CAROLINA 27612  
TELEPHONE (919) 781-1952  
FAX (919) 571-8346  
ATTN: JOE JENKINS

**PREPARED BY:**

**WITHERS & RAVENEL**  
ENGINEERS | PLANNERS | SURVEYORS  
111 MacKenan Drive Cary, North Carolina 27511 tel: 919-469-3340 fax: 919-467-6008 www.withersravenel.com

TOWN OF CARY  
ENGINEERING DEPT.  
REVIEWED BY: *[Signature]*  
DATE: 10/27/03

03-SP-036  
APPROVED  
TOWN OF CARY

Approved by: *[Signature]* Date: 10-30-03  
Planning: *[Signature]* Date: 9-25-03  
Engineering: *[Signature]* Date: 9-26-03

A TOC 1st REVIEW COMMENTS 4/15/03 GAS  
B TOC 2nd REVIEW COMMENTS 5/30/03 GAS