


CONSTRUCTION PLANS FOR BISHOP'S GATE P.U.D.


PARCEL AR-4 CARY, N.C.

CARY PROJECT # 04-SP-065

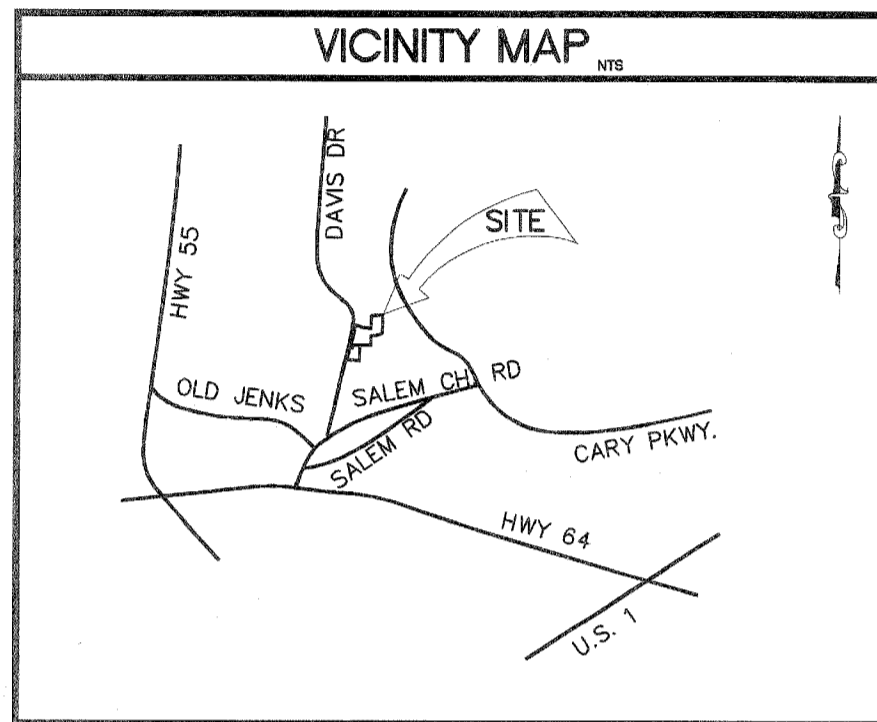

LEGEND

DESCRIPTION	EXISTING	PROPOSED
2' CONTOUR INTERVAL	-----	-----
10' CONTOUR INTERVAL	-----	-----
PROPERTY LINE	-----	-----
ROADWAY CENTERLINE	-----	-----
RIGHT OF WAY LIMITS	-----	-----
EASEMENT LINE	-----	-----
CURB & GUTTER	=====	=====
SANITARY SEWER FACILITIES	-----	-----
STORM SEWER FACILITIES	-----	-----
WATERLINE	-----	-----
FIRE HYDRANT ASSEMBLY	-----	-----
FENCING STRUCTURE	-----	-----
WOODSLINE	-----	N/A
WATERWAYS	-----	N/A
SILT FENCING	N/A	*****

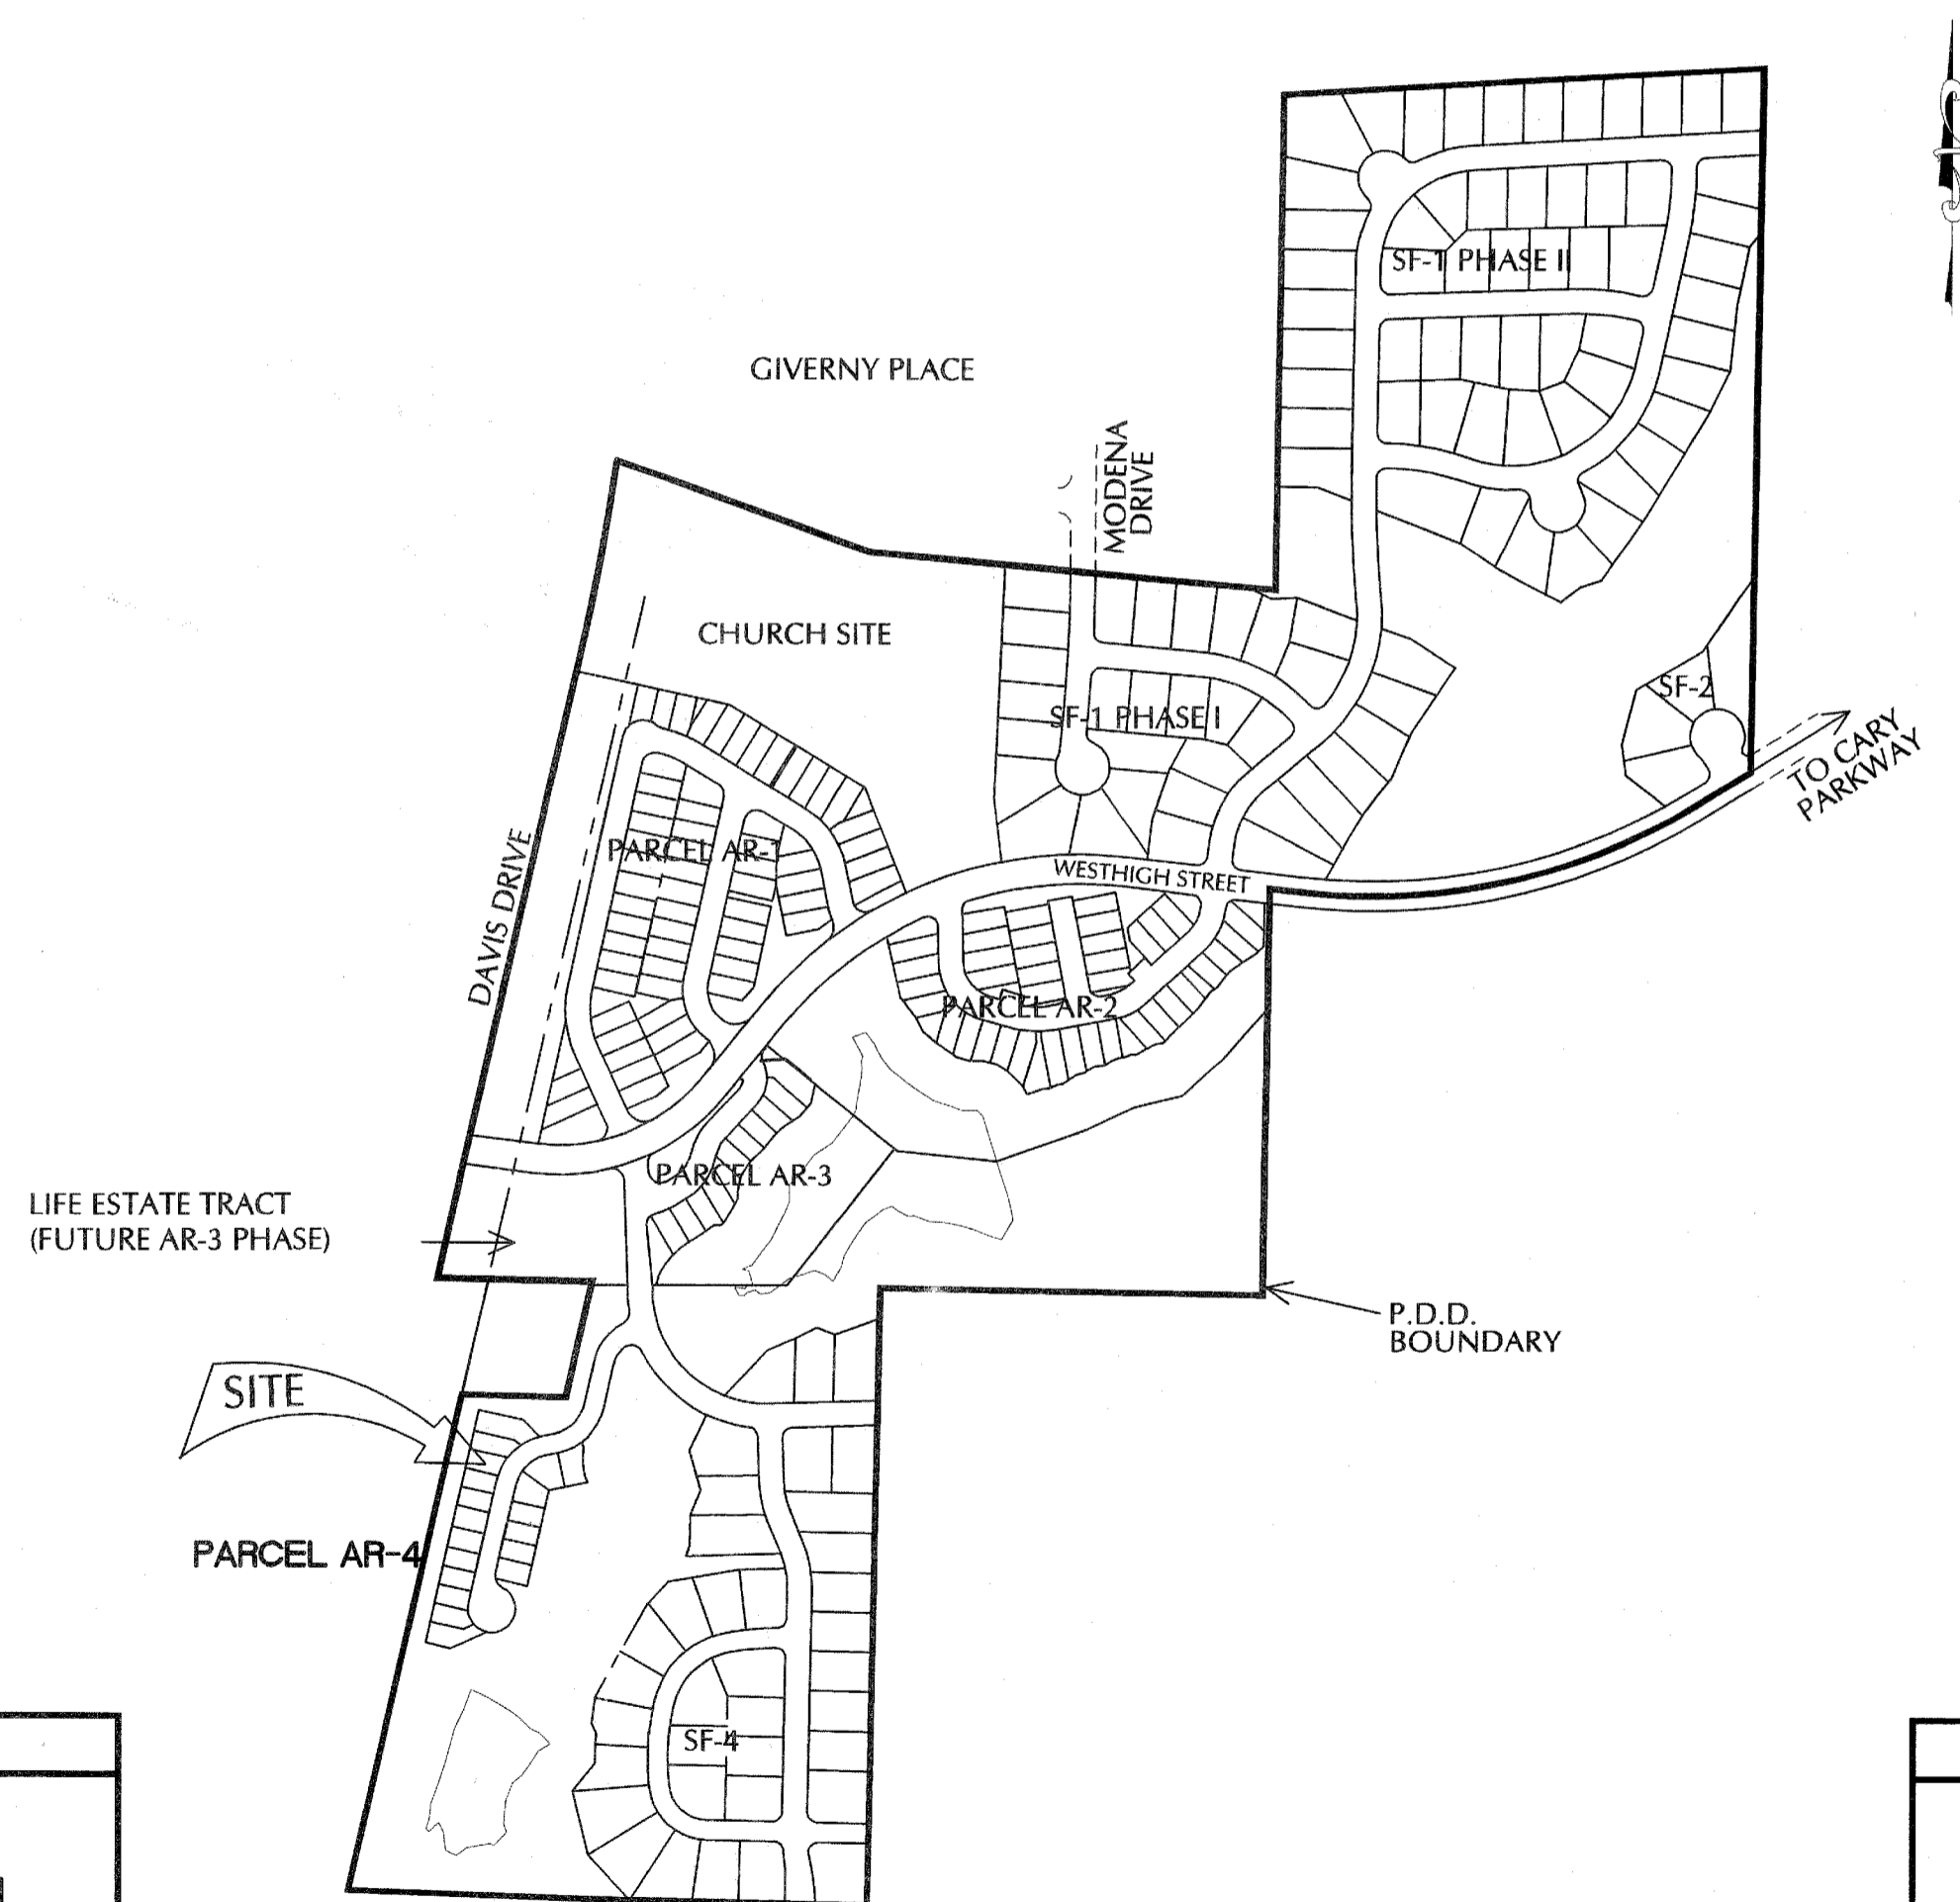

INDEX OF SHEETS

SUBDIVISION PLAN	SHT 1
UTILITY PLAN	SHT 2
STORM DRAINAGE, EROSION CONTROL, & GRADING PLAN	SHT 3
R001 PLAN & PROFILE & SANITARY SEWER PLAN & PROFILE	SHT 4
STORM DRAINAGE PLAN & PROFILE	SHT 5
STORMWATER MANAGEMENT PLAN	SHT 6
PLANTING PLAN	SHT 7
PLANTING DETAILS	SHT 8
LIGHTING PLAN	SHT 9
UTILITY DETAILS	SHT 10
EROSION CONTROL & STORM DRAINAGE DETAILS	SHT 11
ROADWAY DETAILS	SHT 12
FLOORPLANS & ELEVATIONS	SHT 13

04-SP-065

APPROVED

TOWN OF CARY

Approved by: DRC Date: 9/27/04
 Planning: ST Date: 10/15/04
 Engineering: ST Date: 10/15/04

REVISION BLOCK

NUMBER	DESCRIPTION	DATE

PREPARED BY:

WITHERS & RAVENEL
ENGINEERS | PLANNERS | SURVEYORS

111 MacKinnon Drive, Cary, North Carolina 27511 | tel: 919-469-9340 fax: 919-467-6008 www.witherandravel.com

DEVELOPER/OWNER

CENTEX HOMES
2301 SUGAR BUSH ROAD
RALEIGH, NORTH CAROLINA 27612
TELEPHONE (919) 781-1952
FAX (919) 571-8346

ATTN: GRAY METHVEN
MICHAEL PHILLIPS