


LEFT ELEVATION
 $\frac{1}{4}'' = 1'$

BRICK COLOR REDDISH

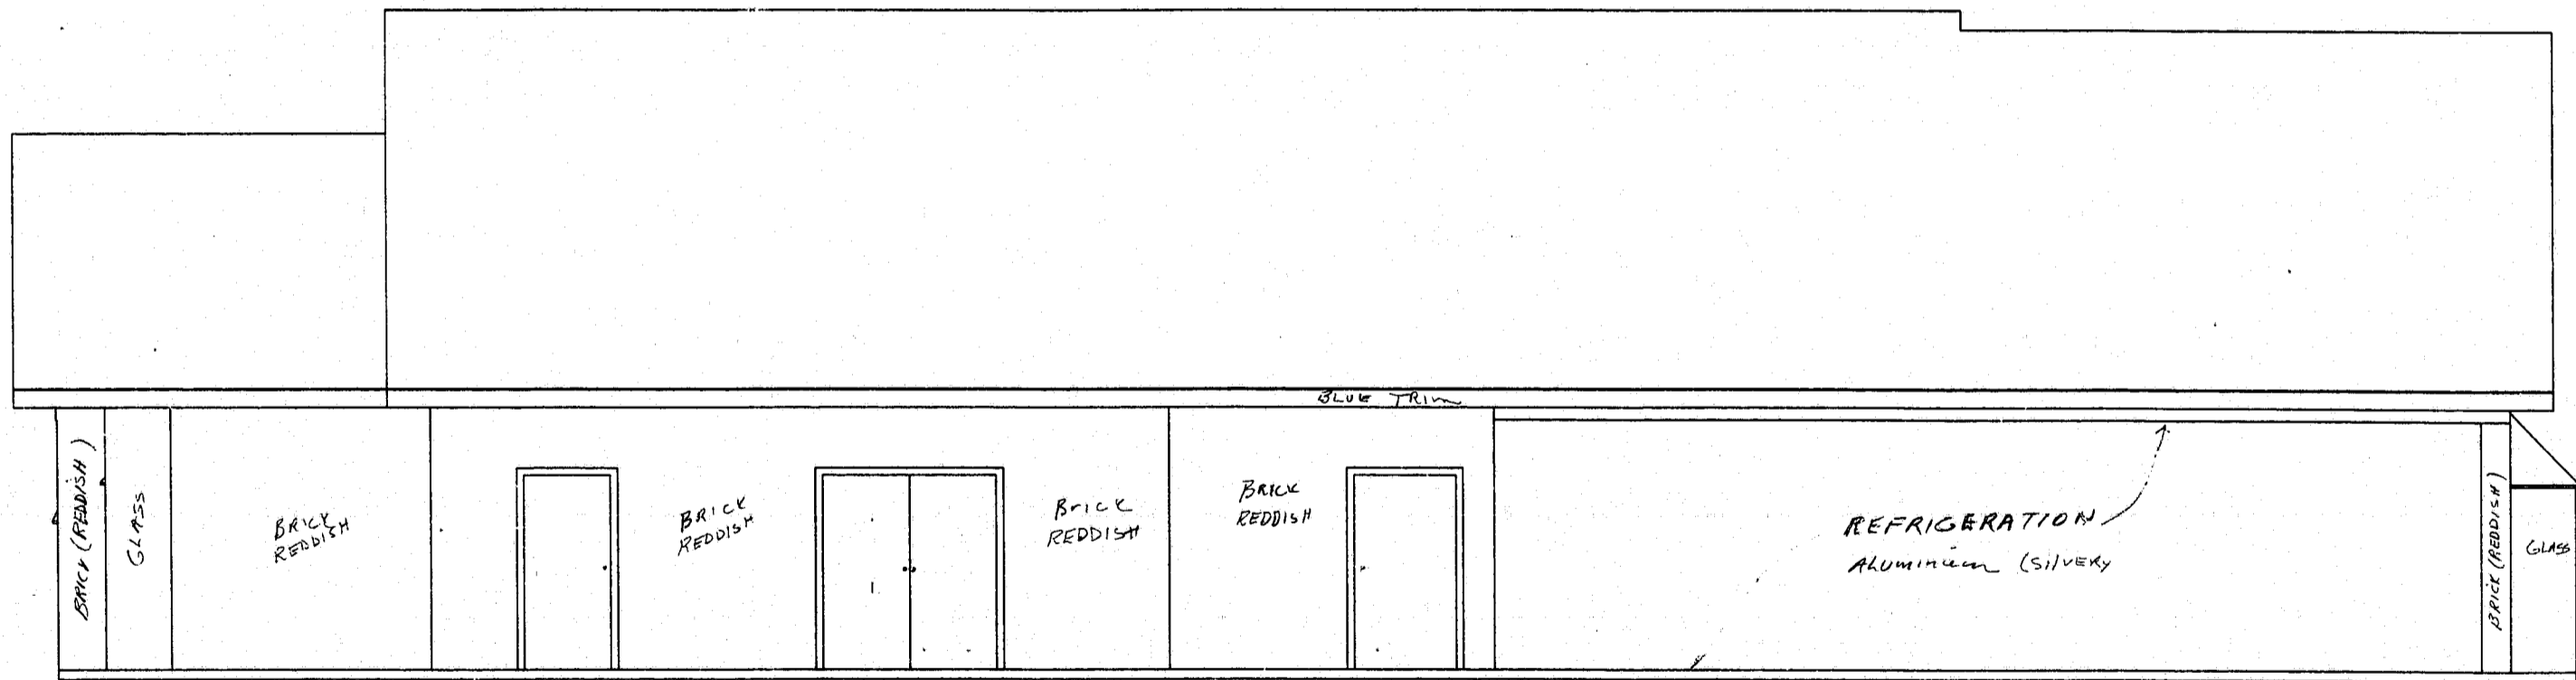

REAR ELEVATION
 $\frac{1}{4}'' = 1'$

APPROVED
 TER 4-7-99
 TM 4-8-99