


PLANT LIST

KEY	BOTANICAL NAME	COMMON NAME	SIZE	ROOT	QUAN.	REMARKS
RM	ACER RUBRUM 'AUTUM FLAME'	AUTUM FLAME MAPLE	2 1/2"	B&B	6	8' HT.
BC	TAXODIUM DISTICHUM	BALD CYPRESS	2 1/2"	B&B	1	8' HT.
RO	QUERCUS COCCINEA	RED OAK	2 1/2"	B&B	12	8' HT.
DC	CEDRUS DEODORA	DEODAR CEDAR	8' HT.	B&B	9	8' HT.
RB	CERCIS CANADENSIS	EASTERN REDBUD	1 1/2"	B&B	1	
D	CORNUS FLORIDA	FLOWERING DOGWOOD	1 1/2"	B&B	1	
E	ELEAGNUS PUNGENS	ELEAGNUS	24" HT.	3 GAL.	19	
WM	MYRICA CERIFERA	WAX MYRTLE	24" HT.	3 GAL.	18	
DBH	ILEX CORNUTA 'BURF. NANA'	DWARF BURFORD HOLLY	24" HT.	3 GAL.	114	40@6' HT.(DUMPSTERS)
EBH	ILEX 'EMILY BRUNNER'	EMILY BRUNNER HOLLY	6' HT.	B&B	2	
DV	VIBURNUM 'DAVIDII'	DAVID VIBURNUM	18" SPREAD	3 GAL.	3	
NJ	JUNIPERUS CHI. NICKS COMPACT	NICKS COMPACT JUNIPER	18" SP.	3 GAL.	1	
DY	ILEX VOMITORIA 'NANA'	DWARF YAUPON	15" SP.	3 GAL.	40	
CH	ILEX CORNUTA 'CARISSA'	CARISSA HOLLY	15" SP.	3 GAL.	37	


MAINTENANCE SCHEDULE

TASK	SCHEDULE
Mowing	Weekly or as needed to maintain uniform, neat appearance; approximately 2/yr.
String Trimming	Same
Mechanical Edging	1/month in season; as needed otherwise; approximately 8/yr.
Leaf Blowing	Paved areas blown weekly to remove all grass clippings or leaves.
Debris Removal	Litter, sticks, etc. removed weekly.
Plant Bed Maint.	Plant beds, cleared natural areas weeded 2/yr sprayed with post emergent herbicide weekly
Weed Killer	Post and pre emergent weed killer applied to all pavement joints as needed; approximately 2/yr.
Pruning	All shrubs and trees pruned as needed to maintain neat, natural appearance; approximately 2/yr.
Fertilization	Trees and shrubs: 1/yr for all plantings under 20'; broad spectrum time release product. Lawns: Fall airt seeding (Rebel/escue/rye mixture), overseed, lime and fertilizer application; Spring fertilizer and crabgrass control application and overseeding.
Mulch	Late spring and late fall application.

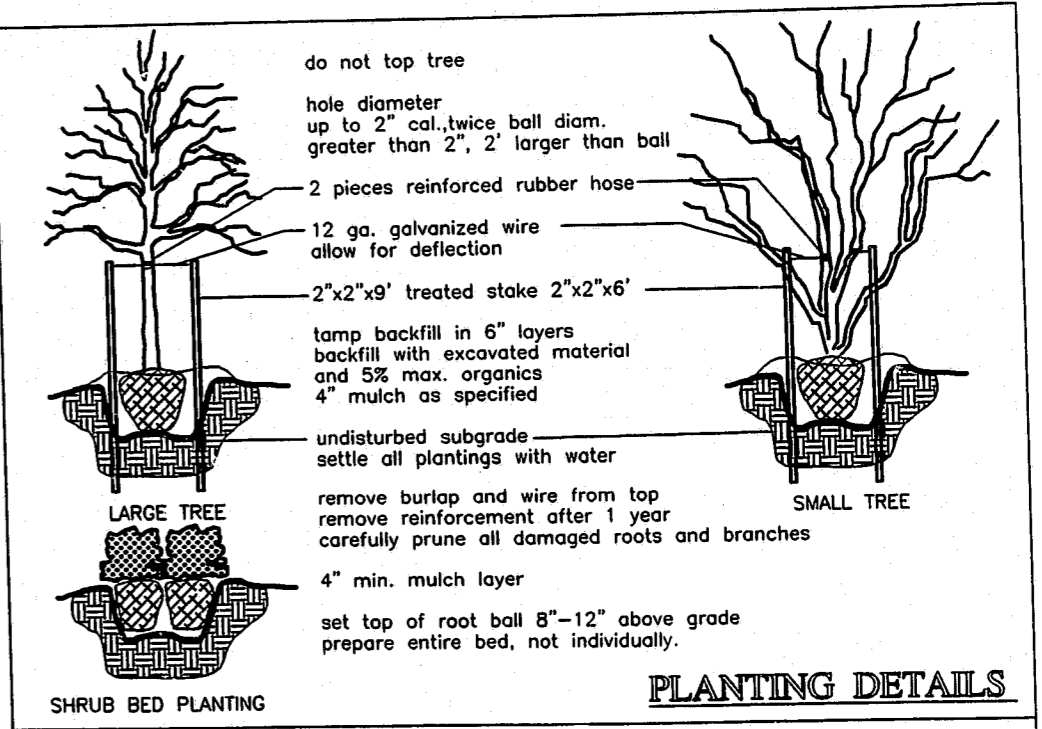

GENERAL PLANTING NOTES


1. VERIFICATION OF TOTAL QUANTITIES AS SHOWN ON THE PLANT LIST SHALL BE THE RESPONSIBILITY OF THE PLANTING CONTRACTOR, AND THE TOTAL QUANTITIES SHALL BE REQUIRED ON THE PLANTING PLAN.
2. ALL TREES, SHRUBS, AND BEDDING PLANTS SHALL CONFORM TO THE ACCEPTED STANDARDS ESTABLISHED BY THE AMERICAN ASSOCIATION OF NURSERYMEN.
3. ALL SAUCERS SHALL BE SOAKED WITH WATER AND MULCHED IMMEDIATELY FOLLOWING PLANTING.
4. ALL PLANTS SHALL BEAR THE SAME RELATION TO FINISH GRADE AS IT BORE TO PREVIOUS EXISTING GRADE.
5. THE SIZE OF ALL ROOT BALLS SHALL CONFORM TO AAN STANDARDS.
6. FERTILIZE ALL PLANTS WITH AGRIFORM FERTILIZER TABLETS OR EQUAL TO BE APPLIED AT MANUFACTURERS RECOMMENDED RATE.
7. GUYING, IF NECESSARY, SHALL BE REMOVED AFTER ONE GROWING SEASON.
8. ALL ROOT BALLS REMOVED FROM CONTAINERS SHALL BE SCARIFIED PRIOR TO BACKFILLING.
9. ALL TREES HAVE BEEN LOCATED WITH RESPECT TO PROPOSED OR EXISTING FACILITIES OR STRUCTURES.
10. OWNERS SHALL MAINTAIN ALL PLANT BEDS AND PLANT MATERIAL IN GOOD HEALTH, AND ANY DEAD, UNHEALTHY OR MISSING PLANTS SHALL BE REPLACED WITH LOCALLY ADAPTED VEGETATION WHICH CONFORMS TO THE INITIAL PLANTING STANDARDS OF THE LANDSCAPE ORDINANCE.
11. REPORT ANY DISCREPANCIES TO THE PROJECT LANDSCAPE ARCHITECT.
12. SUBSTITUTIONS OR ALTERATIONS SHALL NOT BE MADE WITHOUT PRIOR WRITTEN NOTIFICATION OF THE PROJECT LANDSCAPE ARCHITECT.
13. ALL PLANT MATERIAL SHALL BE OF SPECIMEN QUALITY.

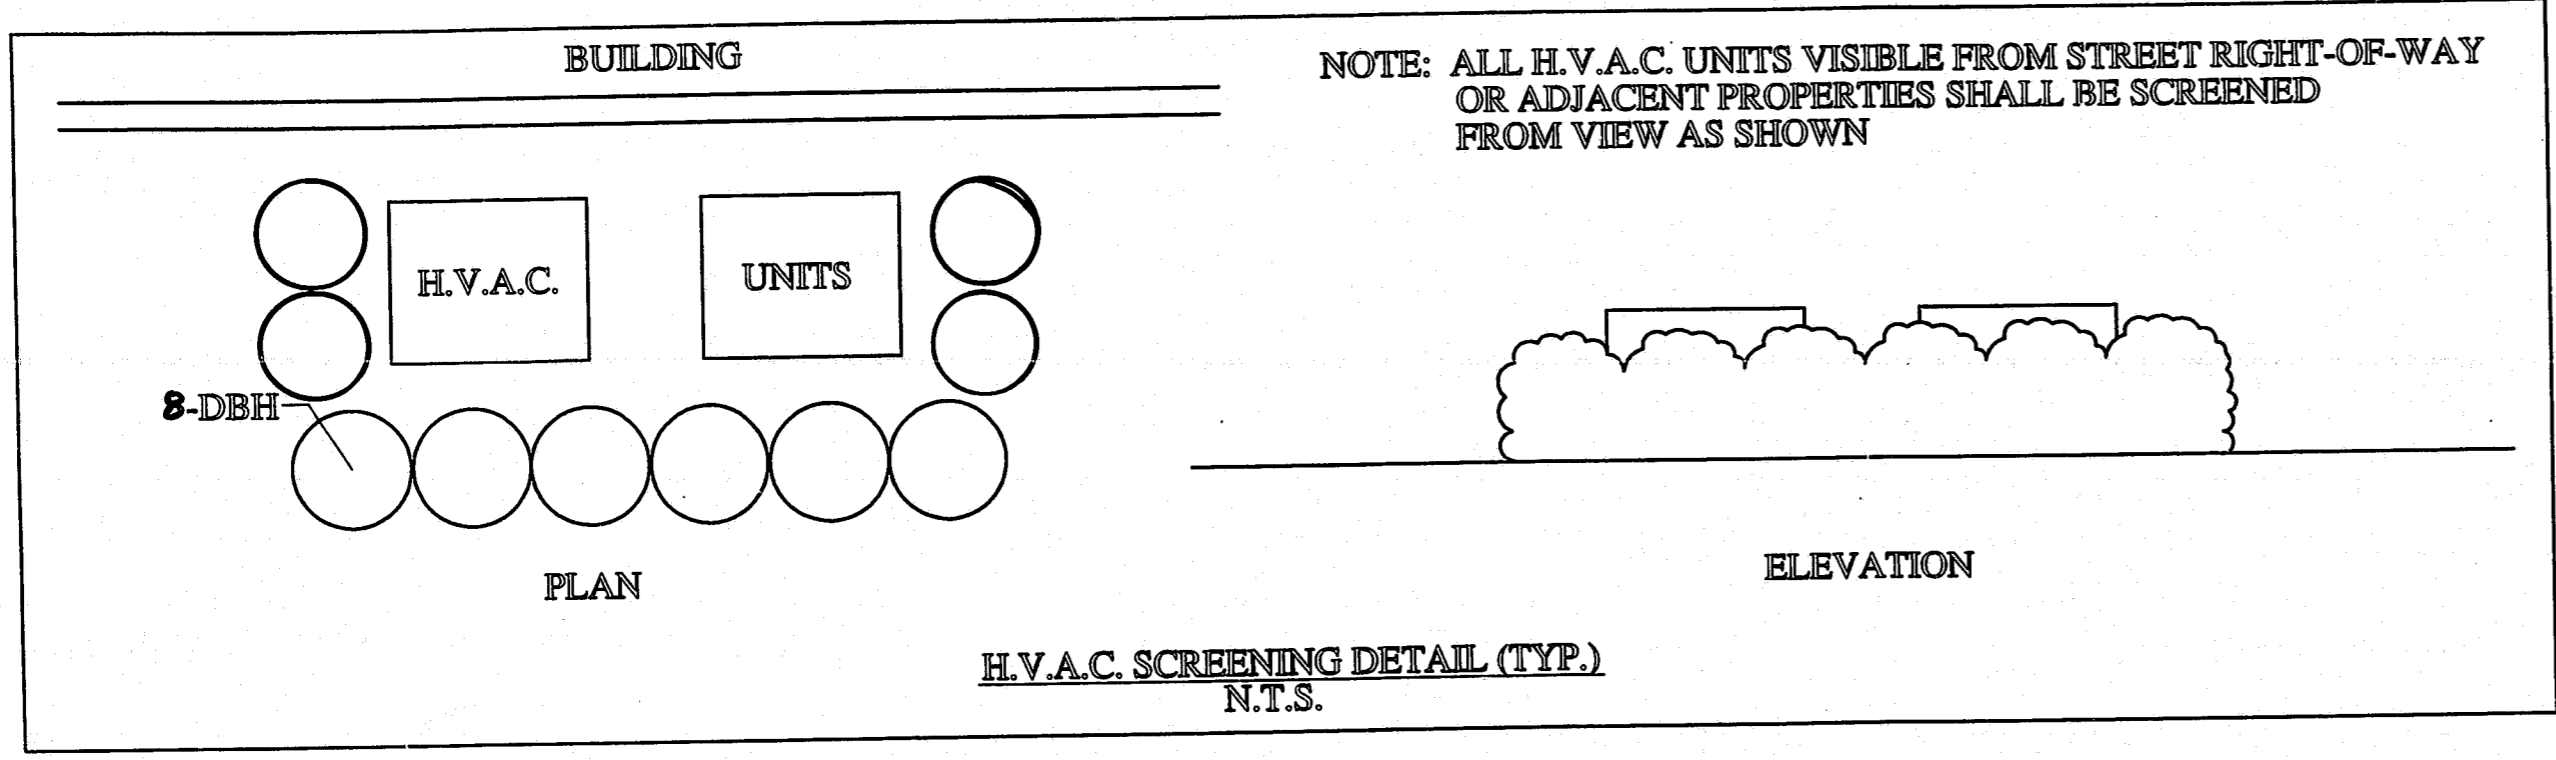

Tony M. Tate
 Landscape Architecture
 1913 East N.C. 54, Ste. 202 Durham, N.C. 27713
 Telephone (919)484-8880 Fax (919)484-8881
 3120-A Timberlane Drive, Wakefield, N.C. 27152

BLACKBURN ENGINEERING
 234 EAST MAIN STREET
 CLAYTON, N.C.

DETAILS
NORTHWOODS APARTMENTS Cary, N.C.
 George H. Jordan III, 115 Chatham St. Cary, N.C. 27511 467-9889

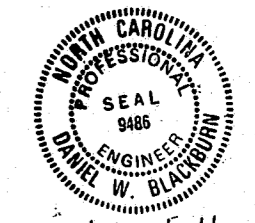

Daniel W. Blackburn
12/7/98

APPROVED
TSR 2-5-99
TM 2-5-99

REVISIONS:
 2/2/99
 SCALE:
 1"=40'
 DRAWN BY:
 T.M.T.
 DATE:
 12/7/98
 PROJECT NO.
 Jordan

SHEET
 5
 OF 6