



DAVIS DRIVE PAVEMENT SCHEDULE	
CODE	DESCRIPTION
C2	PROP. APPROX. 3.0" ASPHALT CONCRETE SURFACE COURSE, TYPE S9.5B, AT AN AVERAGE RATE OF 168 LBS. PER SQ. YD. IN EACH OF TWO LAYERS.
D1	PROP. APPROX. 4.0" ASPHALT CONCRETE INTERMEDIATE COURSE, TYPE I19.0B, AT AN AVERAGE RATE OF 456 LBS. PER SQ. YD. IN SINGLE LIFT.
J1	PROP. 10.0" COMPACTED AGGREGATE BASE COURSE (IN AREAS LESS THAN OR EQUAL TO 6' WIDE, REPLACE WITH 5.0" ASPHALT CONCRETE BASE COURSE, TYPE B25.0B, AT AN AVERAGE RATE OF 684 LBS. PER SQ. YD.)
F1	PROP. APPROX. 1.5" ASPHALT CONCRETE SURFACE COURSE OVERLAY, TYPE S9.5B, AT AN AVERAGE RATE OF 168 LBS. PER SQ. YD. MILL A MIN. OF 1.5" TO MATCH EXISTING PAVEMENT.
R1	2"-6" CONCRETE CURB AND GUTTER
S	4" CONCRETE SIDEWALK
T	EARTH MATERIAL
U	EXISTING ASPHALT PAVEMENT

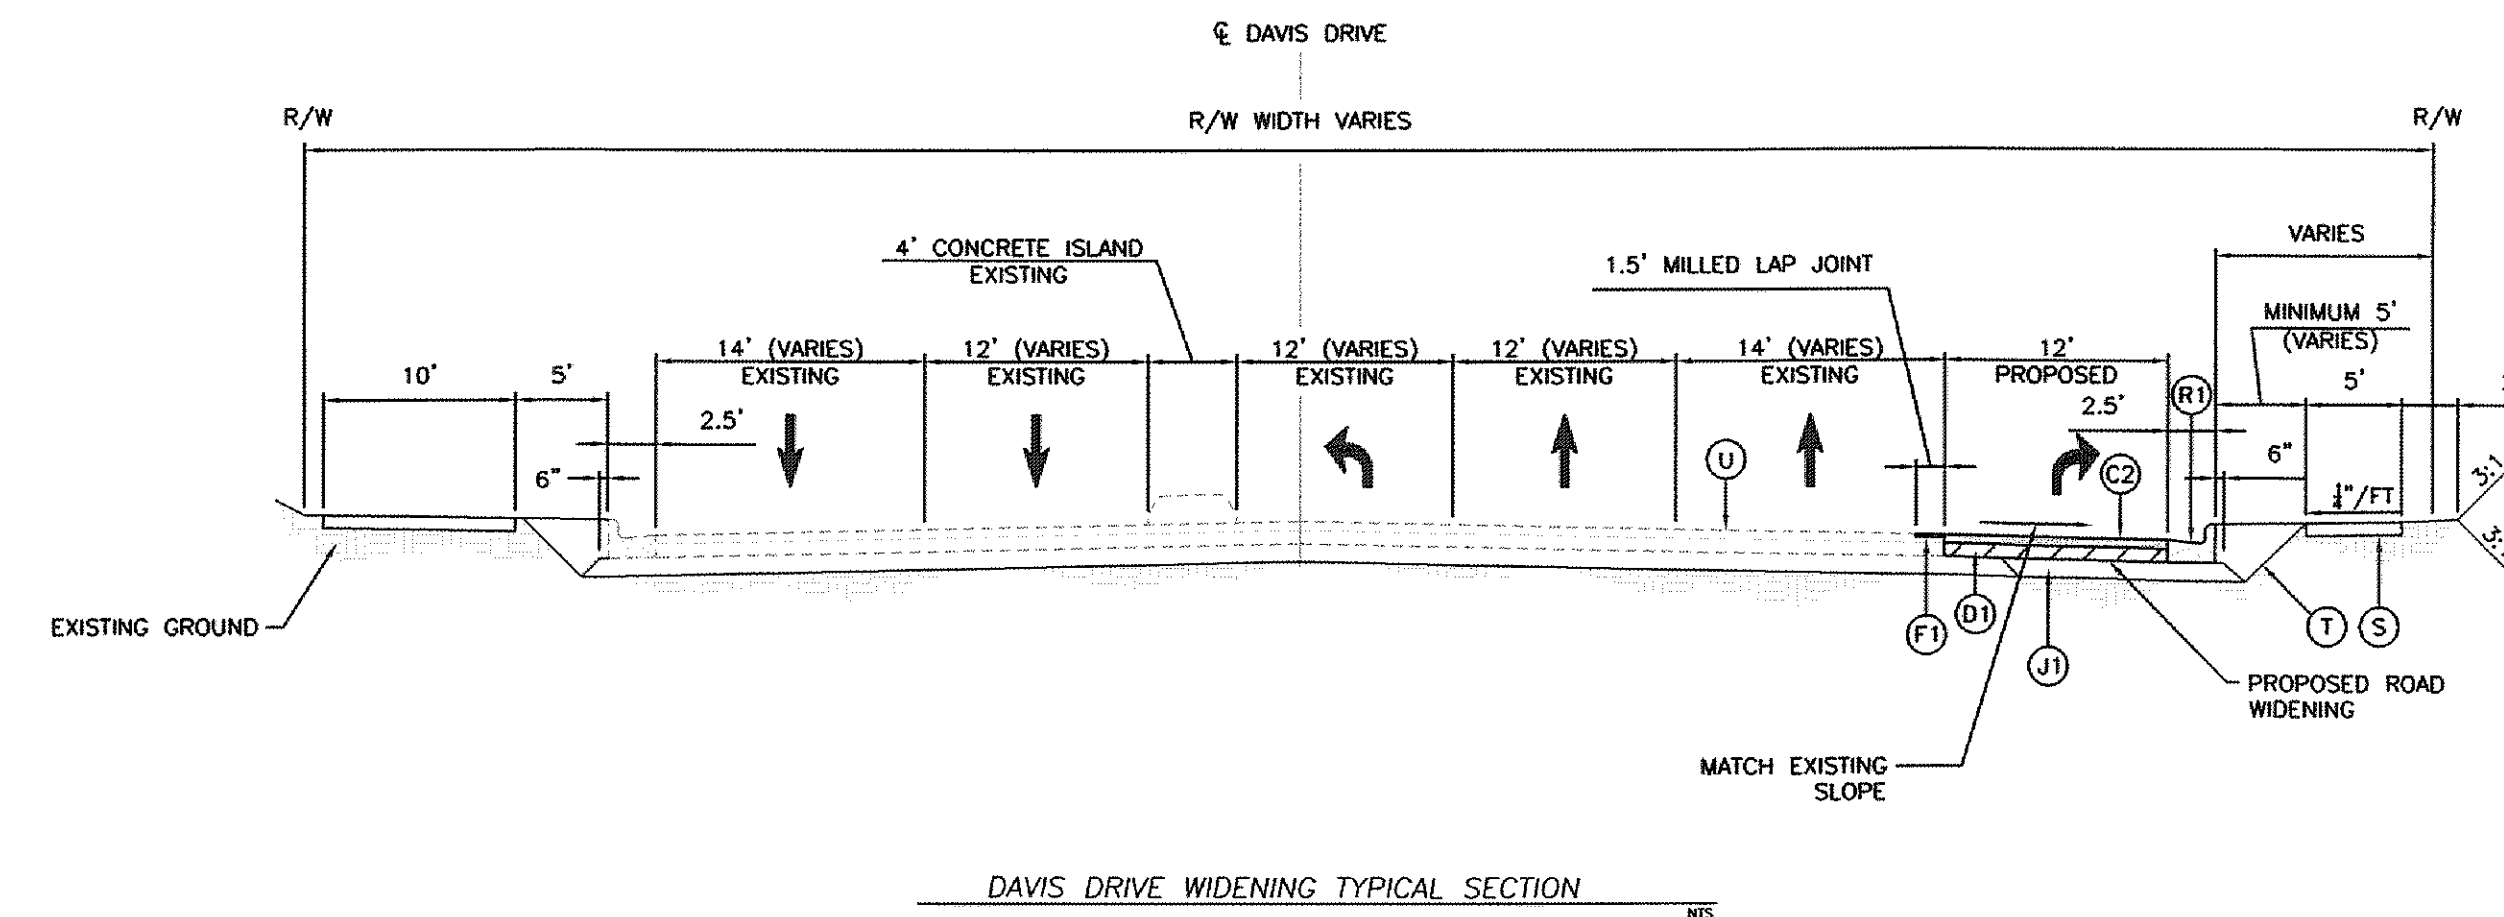

PAVEMENT DESIGN MUST BE APPROVED BY NCDOT

HIGH HOUSE ROAD PAVEMENT SCHEDULE	
CODE	DESCRIPTION
C2	PROP. APPROX. 3.0" ASPHALT CONCRETE SURFACE COURSE, TYPE S9.5B, AT AN AVERAGE RATE OF 168 LBS. PER SQ. YD. IN EACH OF TWO LAYERS.
D1	PROP. APPROX. 4.0" ASPHALT CONCRETE INTERMEDIATE COURSE, TYPE I19.0B, AT AN AVERAGE RATE OF 456 LBS. PER SQ. YD. IN SINGLE LIFT.
J1	PROP. 10.0" COMPACTED AGGREGATE BASE COURSE (IN AREAS LESS THAN OR EQUAL TO 6' WIDE, REPLACE WITH 5.0" ASPHALT CONCRETE BASE COURSE, TYPE B25.0B, AT AN AVERAGE RATE OF 684 LBS. PER SQ. YD.)
F1	PROP. VARIABLE DEPTH ASPHALT CONCRETE SURFACE COURSE OVERLAY, TYPE S9.5B, AT AN AVERAGE RATE OF 168 LBS. PER SQ. YD. MILL A MIN. OF 1.5" TO MATCH EXISTING PAVEMENT.
F2	PROP. APPROX. 1.5" ASPHALT CONCRETE SURFACE COURSE OVERLAY, TYPE S9.5B, AT AN AVERAGE RATE OF 168 LBS. PER SQ. YD.
R1	2"-6" CONCRETE CURB AND GUTTER
S	6" ASPHALT MULTI-USE TRAIL
T	EARTH MATERIAL
U	EXISTING ASPHALT PAVEMENT

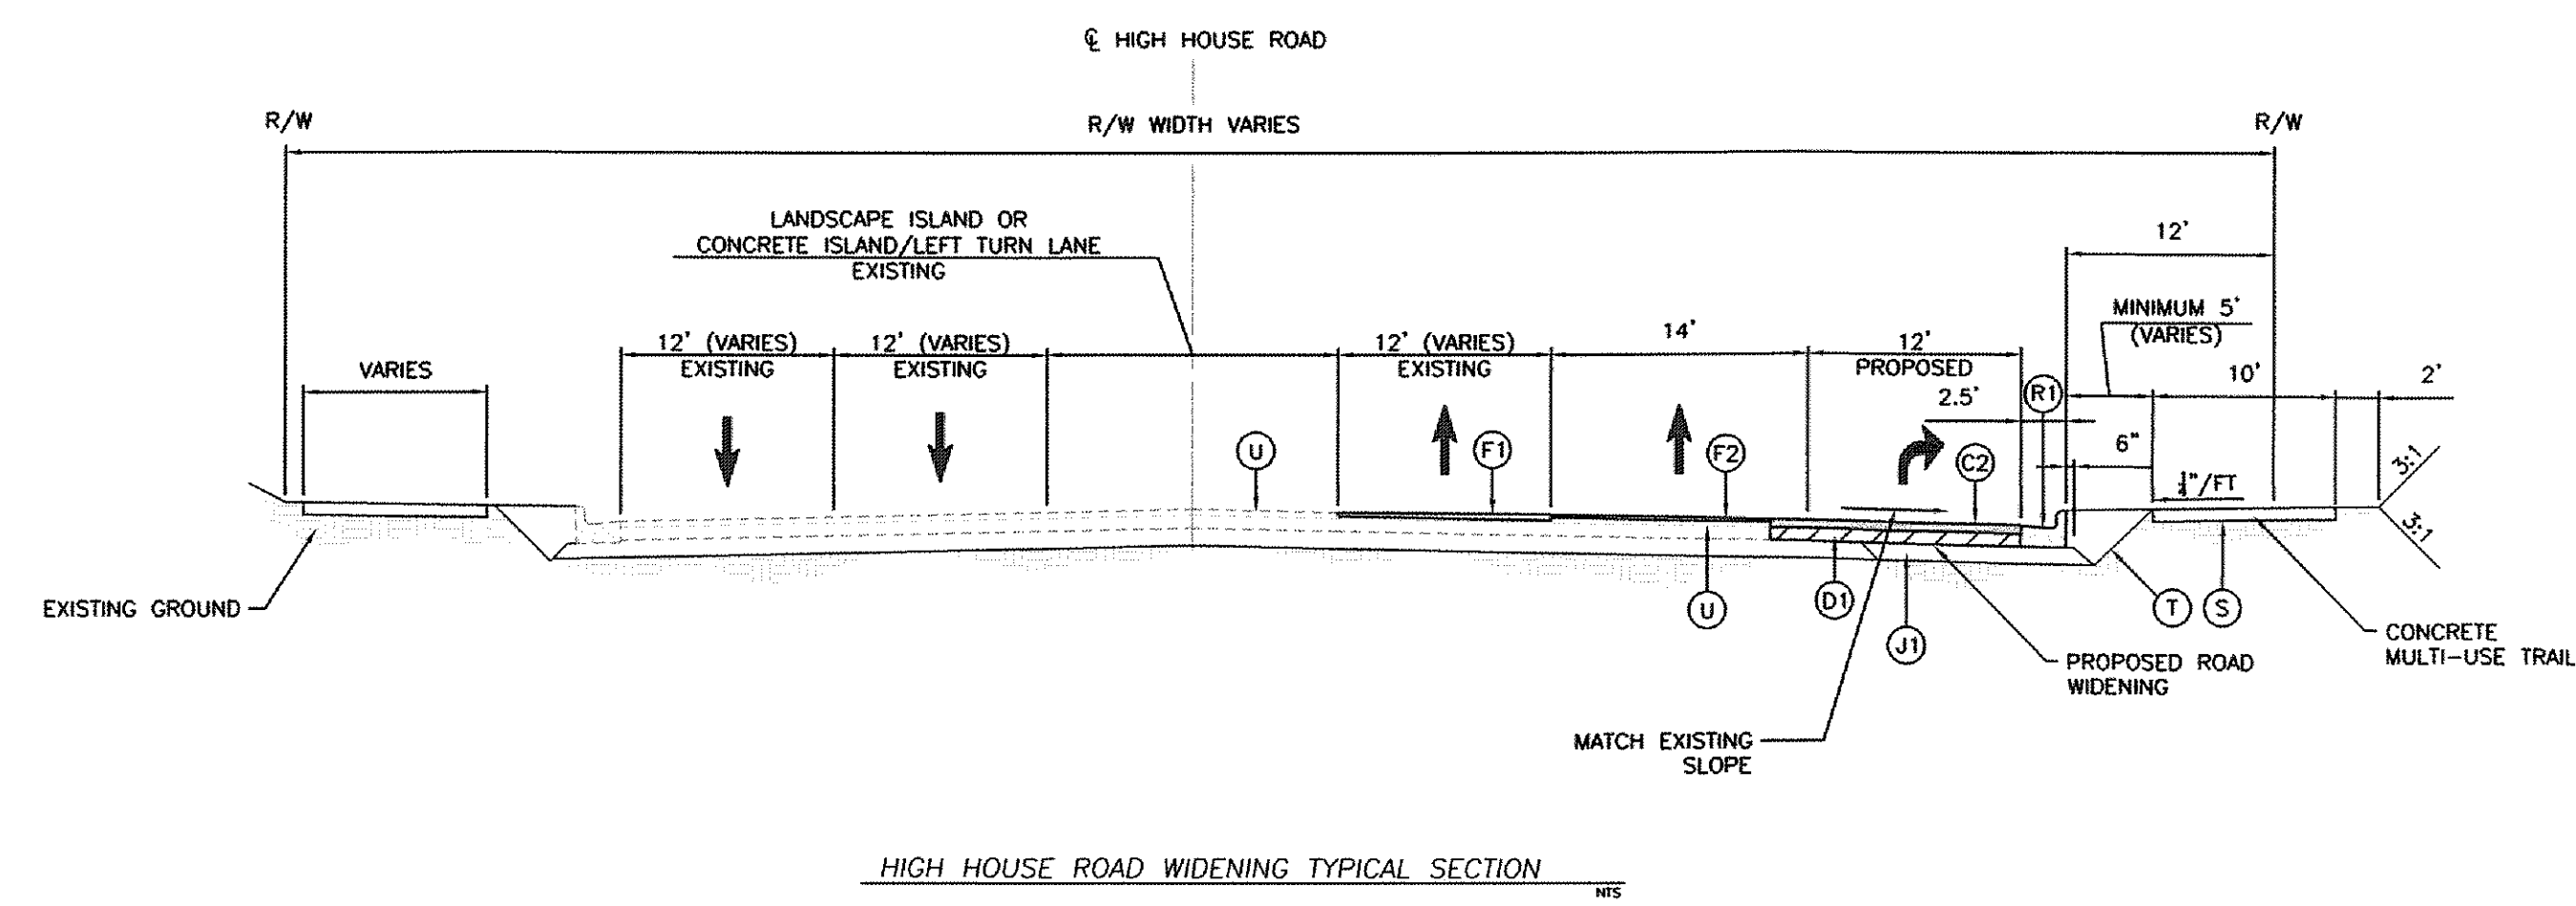

Professional Engineer
 M. O'TOOLE
 01/31/12

07-SP-114-B
 HTE #: 12-0186
 APPROVED by the TOWN of CARY
 Development Review Committee
 Planner: *KAW* Date: 3/19/2012

No.	Revision	Date	By
1	07-SP-114-B 1st SUBMITTAL	08/25/11	PMO
2	07-SP-114-B 2nd SUBMITTAL	10/13/11	PMO
3	07-SP-114-B 3rd SUBMITTAL	11/22/11	PMO
4	07-SP-114-B MASTER SET	01/31/12	PMO

BRADFORD - PHASE 1
 WAKE COUNTY
 CARY
 NORTH CAROLINA

DAVIS DRIVE & HIGH HOUSE ROAD
 TYPICAL SECTIONS

WITHERS & RAVENEL
 ENGINEERS | PLANNERS | SURVEYORS
 111 MacKenan Drive Cary, North Carolina 27511 Tel: 919-469-3340 www.wITHERSRAVENEL.com License No. C-0832

Sheet No.
C7.10

K:\06-1285\061285-25-Bradford\CAD\Construction Drawings\01\3112 Doc Master Set\010.dwg, Friday, February 17, 2012 2:13:58 PM - 0'100L, P1