



HOUSING STUDIO

333 West Trade Street, Suite 300
Charlotte, NC 28202
T: 704.333.7862 F: 704.343.9380



BRADFORD TOWNHOMES,
CARY, NORTH CAROLINA



NORTHWOOD RAVIN



Project No: 1115
Issue Date: OCTOBER 13 2011
Issued For: 2nd Site Submittal




Key Plan

TOWNHOMES
BUILDING 2- DRC
OVERLAYS

DRC1.1



2 COMPOSITION SCALE AND PROPORTION OVERLAYS
1/16" = 1'-0"

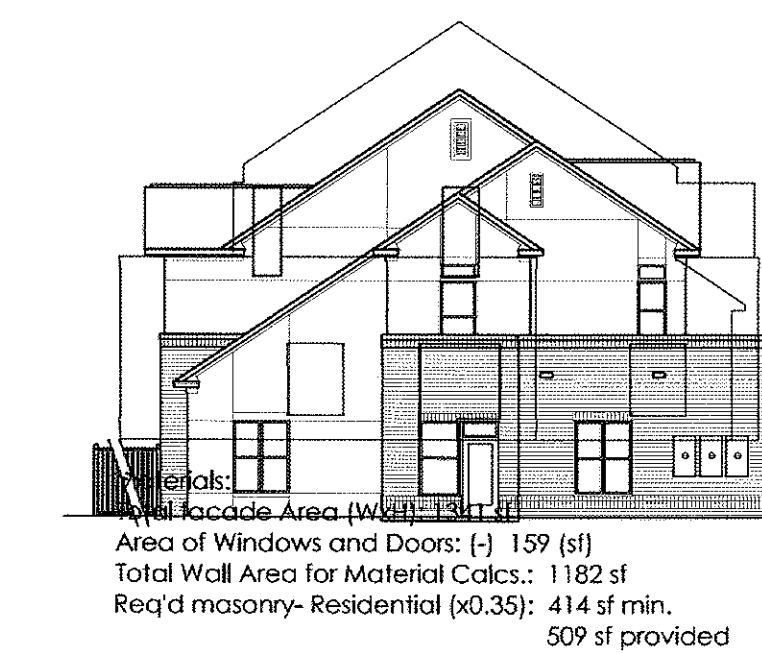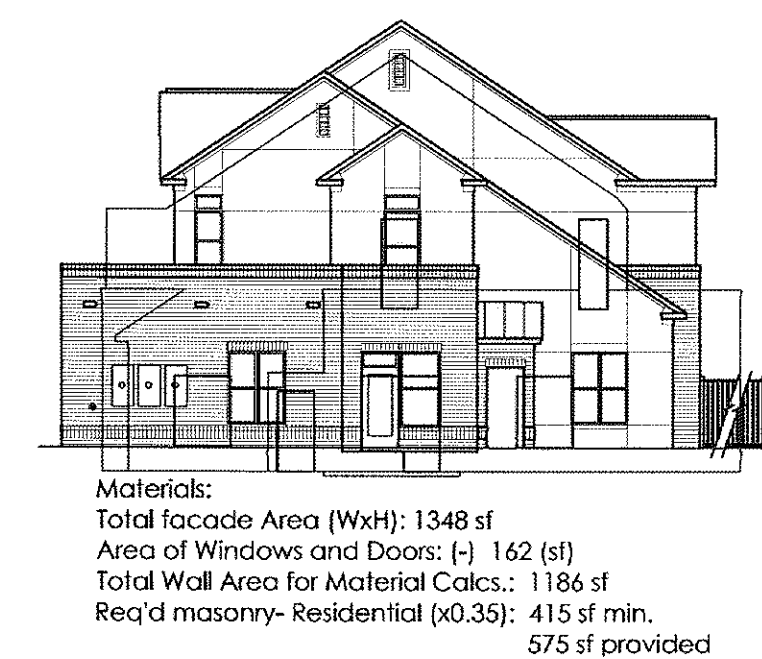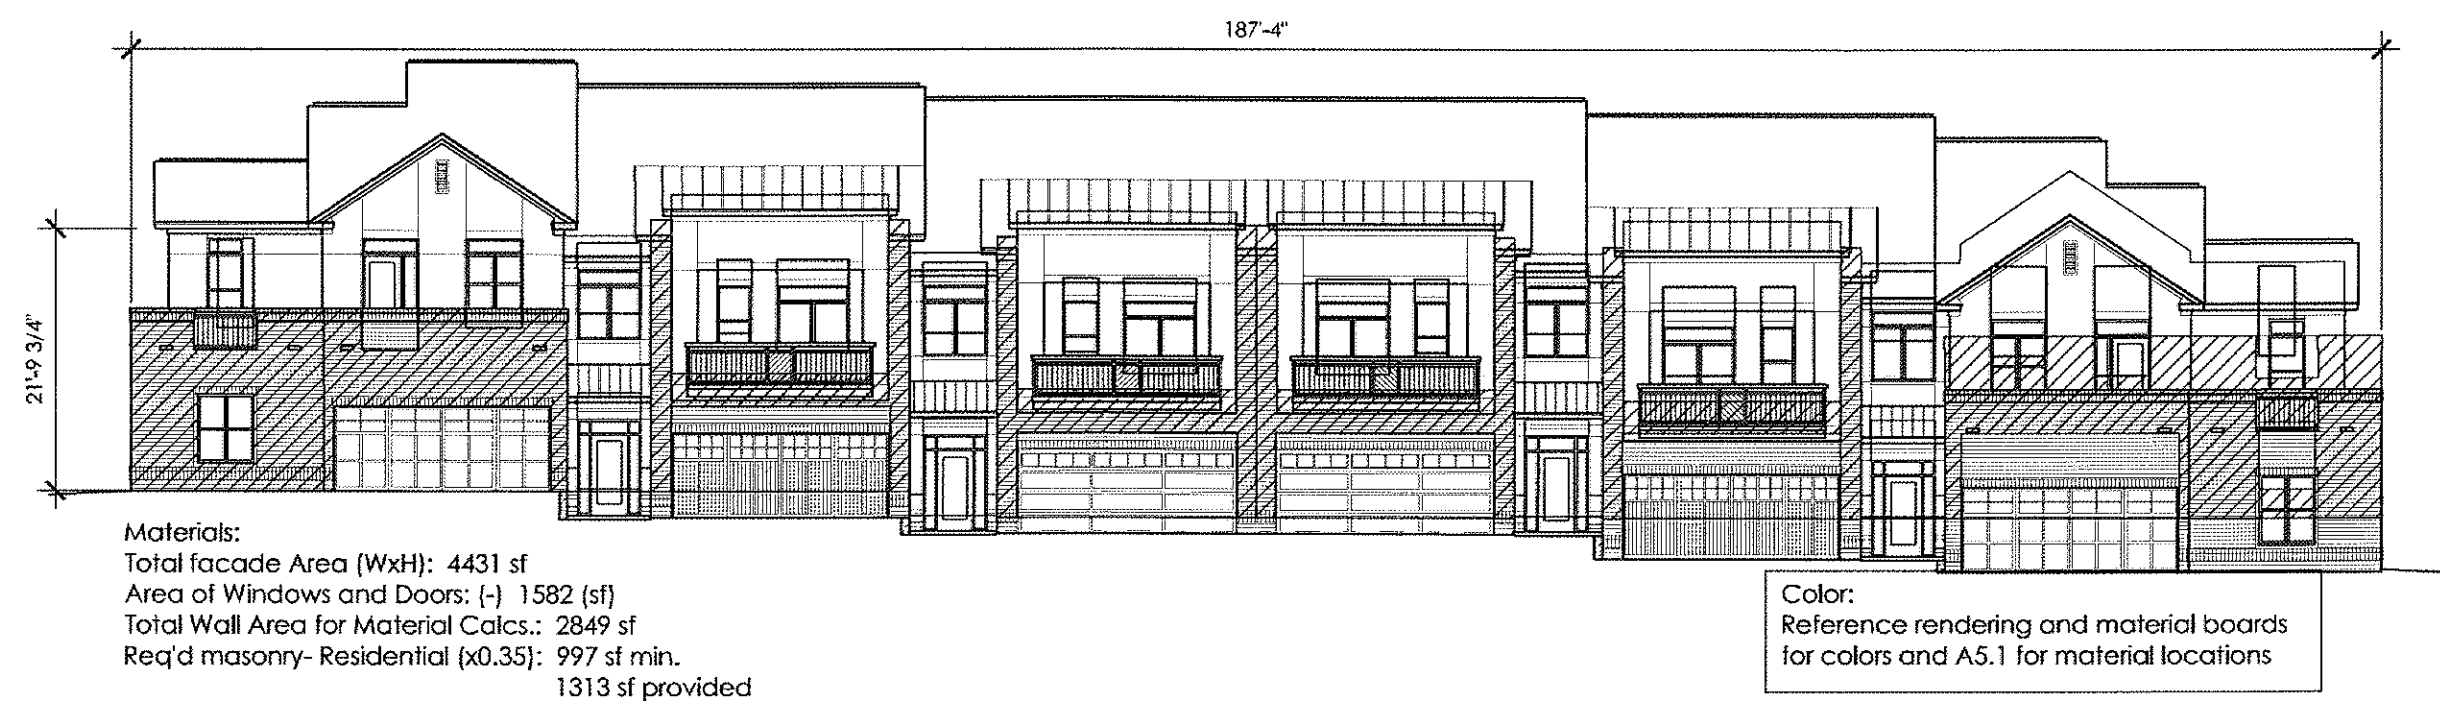

1 MATERIALS
1/16" = 1'-0"

07-SP-114-B
HTE #: 12-0186
APPROVED BY TOWN OF CARY
DEVELOPMENT REVIEW COMMITTEE

PLANNER: *KATH* DATE: *3/19/2012*