
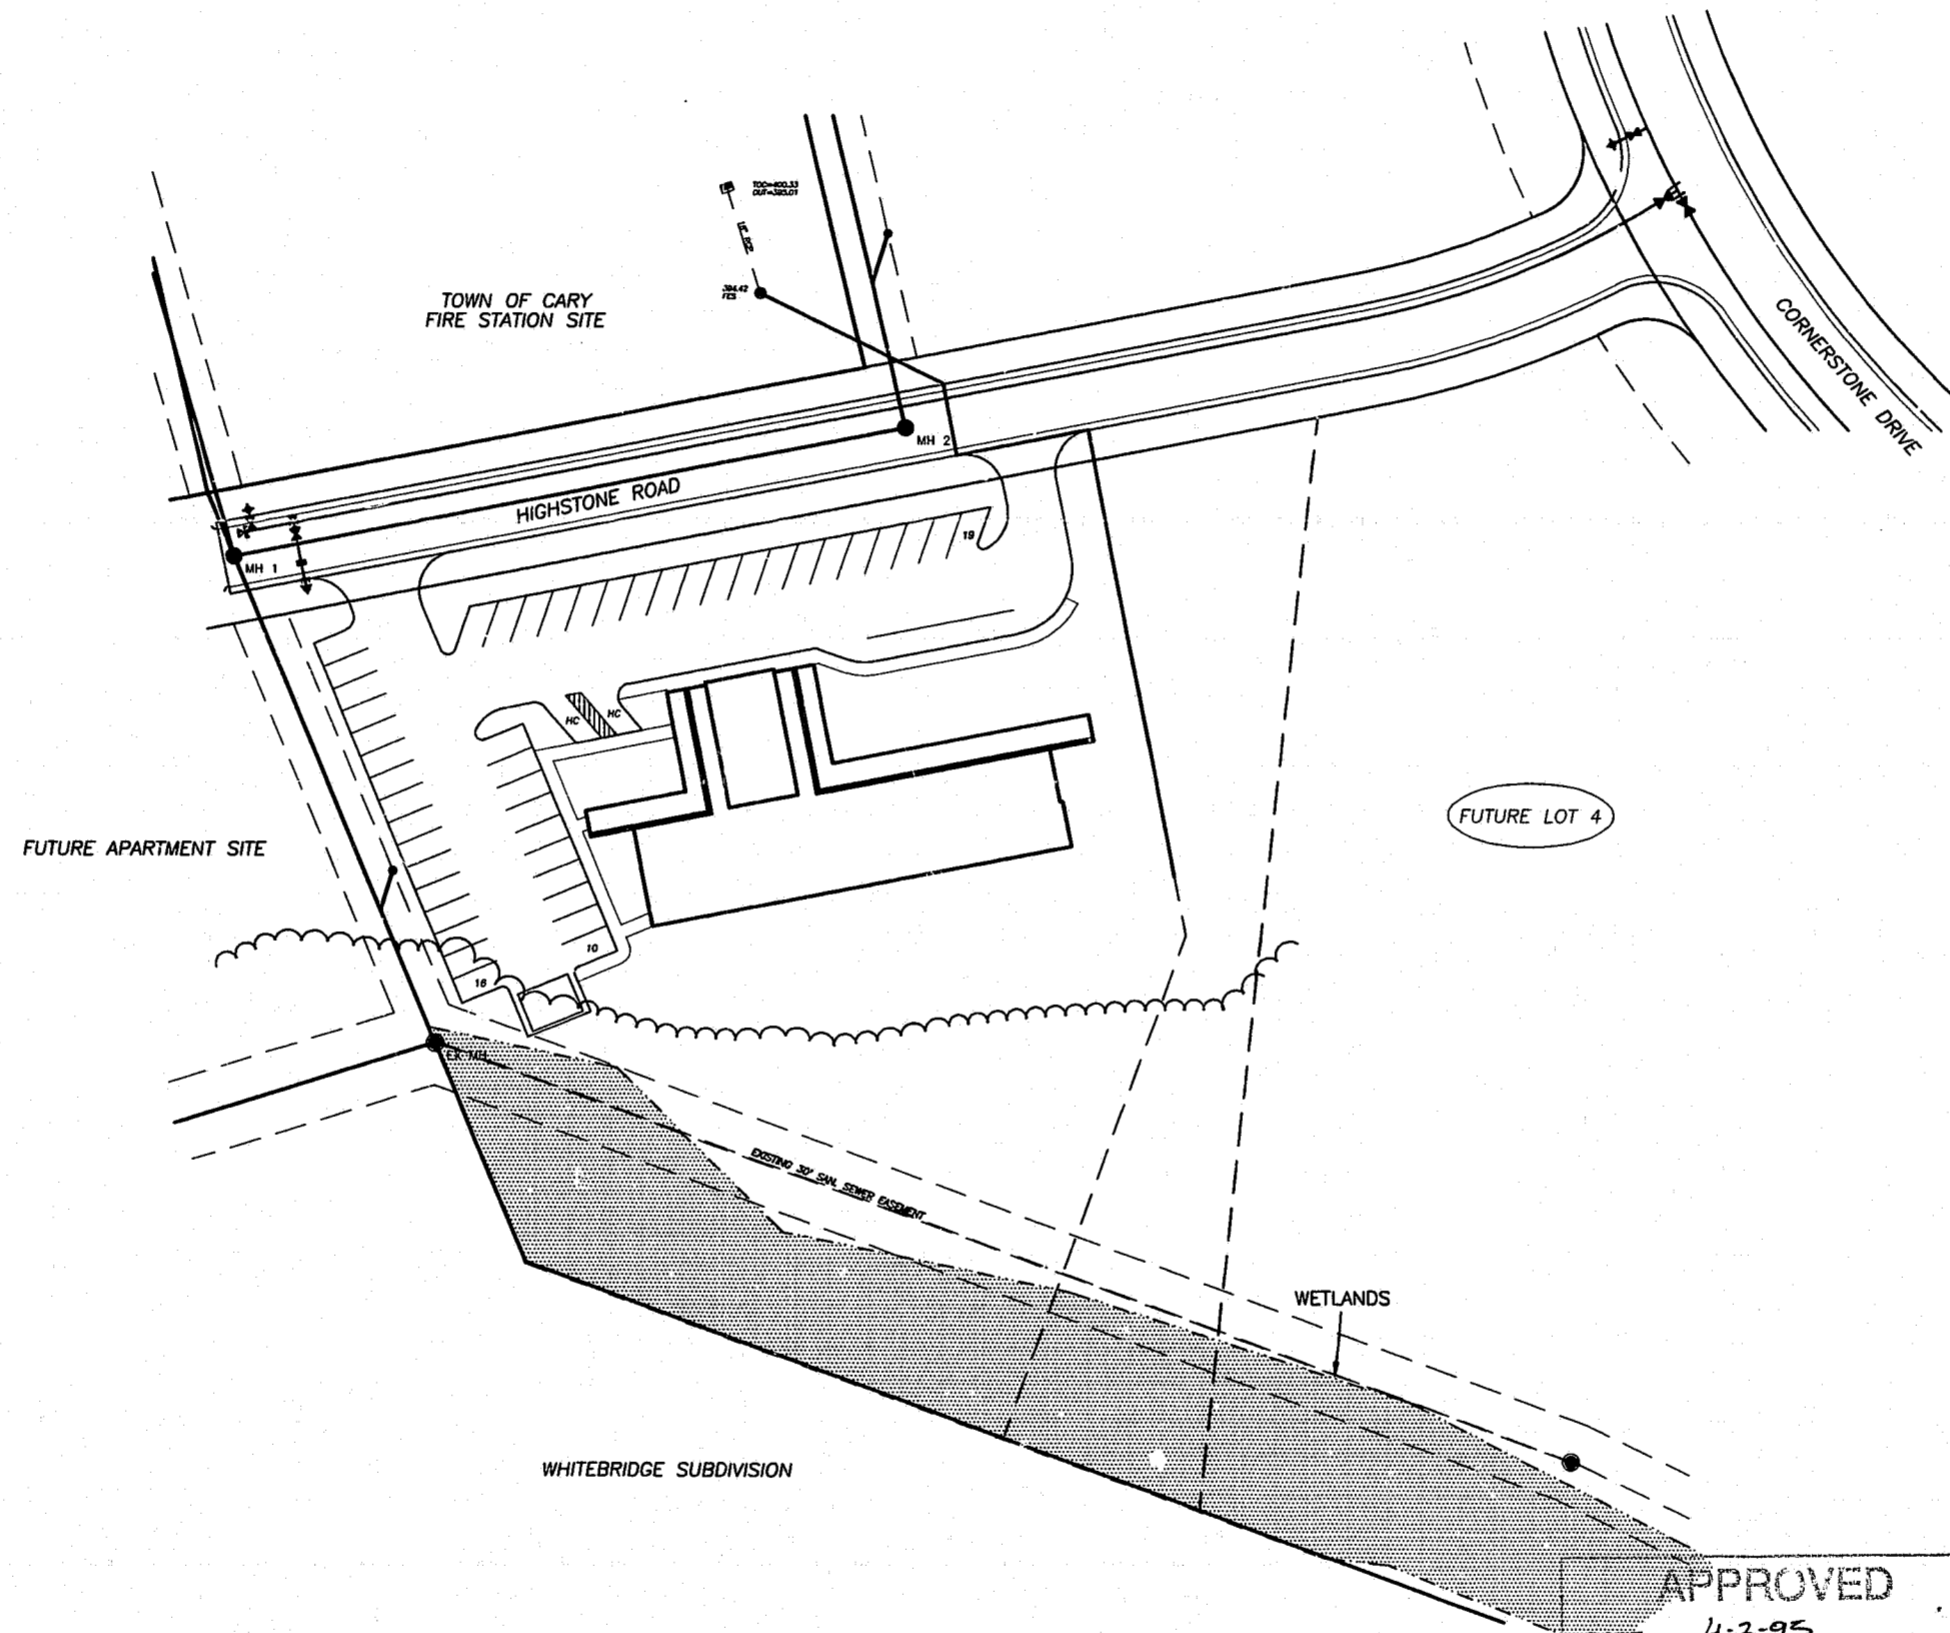


SITE IMPROVEMENTS FOR BRIGHT HORIZONS CHILDRENS CENTER CARY, N.C.

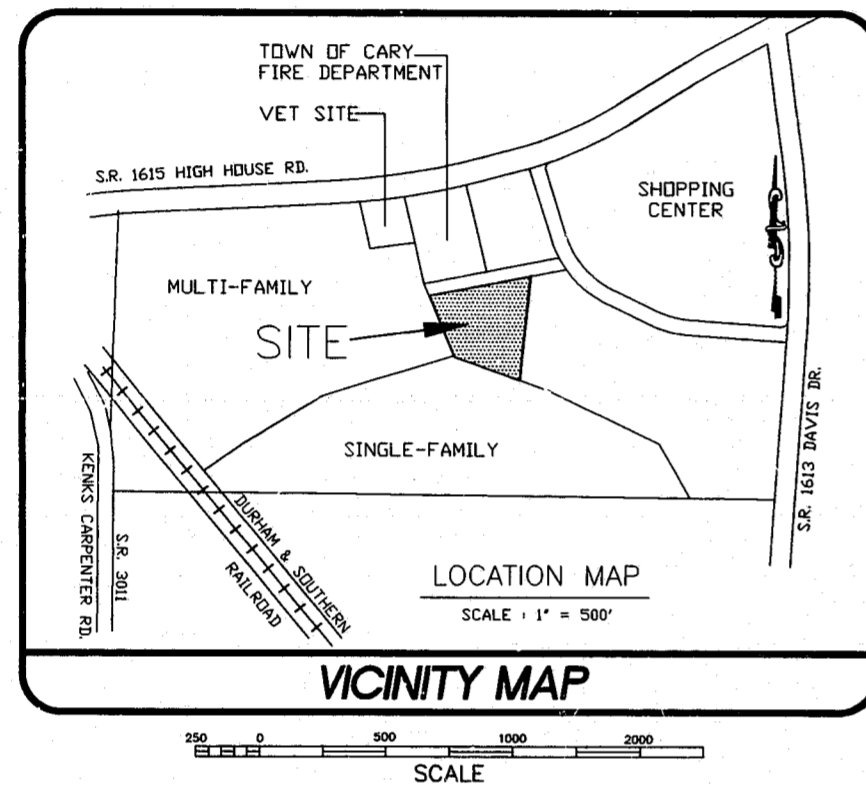

INDEX OF SHEETS	
SITE PLAN	SHT 1
GRADING, EROSION CONTROL & UTILITY PLAN	SHT 2
LANDSCAPE PLAN	SHT 3
PLANT LIST & DETAILS	SHT 4
DETAIL SHEET	SHT 5
LIGHTING PLAN	SHT 6
EXTERIOR ELEVATIONS	SHT 7
FLOOR PLAN	SHT 8

OWNER

LAMM REALTY SERVICES, LLC
5942-B SIX FORKS ROAD
RALEIGH, N.C. 27609
PHONE: 846-7117
FAX: 846-7644

ARCHITECT


D.W. ARTHUR ASSOCIATES ARCHITECTS
313 CONGRESS STREET
BOSTON, MASSACHUSETTS 02210
PHONE: (617) 261-2480
FAX: (617) 261-2489

LANDSCAPE ARCHITECT

STEVE PEASE
LANDSCAPE ARCHITECTURAL SERVICES
1009 PHELPS WEST ROAD
FUQUAY VARINA, N.C. 27626
PHONE: 562-7678

DESCRIPTION	EXISTING	PROPOSED
2' CONTOUR INTERVAL	-----	-----
10' CONTOUR INTERVAL	-----	-----
PROPERTY LINE	-----	-----
ROADWAY CENTERLINE	-----	-----
RIGHT OF WAY LIMITS	-----	-----
EASEMENT LINE	-----	-----
CURB & GUTTER	= = = = =	= = = = =
SANITARY SEWER FACILITIES	—○—	—●—
STORM SEWER FACILITIES	= □ =	= ■ =
WATERLINE	- x -	- x -
FIRE HYDRANT ASSEMBLY	—H—	—H—
FENCING STRUCTURE	○ ○ ○	● ● ●
WOODSLINE	~ ~ ~	~ ~ ~
WATERWAYS	-----	-----
SILT FENCING	-----	* * * * *

PREPARED BY:



WITHERS & RAVENEL
ENGINEERING & SURVEYING, INC.
1149 EXECUTIVE CIRCLE, SUITE D
CARY, NORTH CAROLINA 27511
TELEPHONE: OFFICE (919) 489-8848
FAX No. (919) 487-0088

APPROVED

DATE: 4-3-95
BY: JH Tucker
TOWN OF CARY
ENGINEERING DEPARTMENT

APPROVED

42-285-94
P. 2-20(94) 95
T. 3-9-94
RCS
Official Approved Plan

BRIGHT HORIZONS @ Cornerstone