



**A4.01
ELEVATION**
SCALE 1/8" = 1'-0"

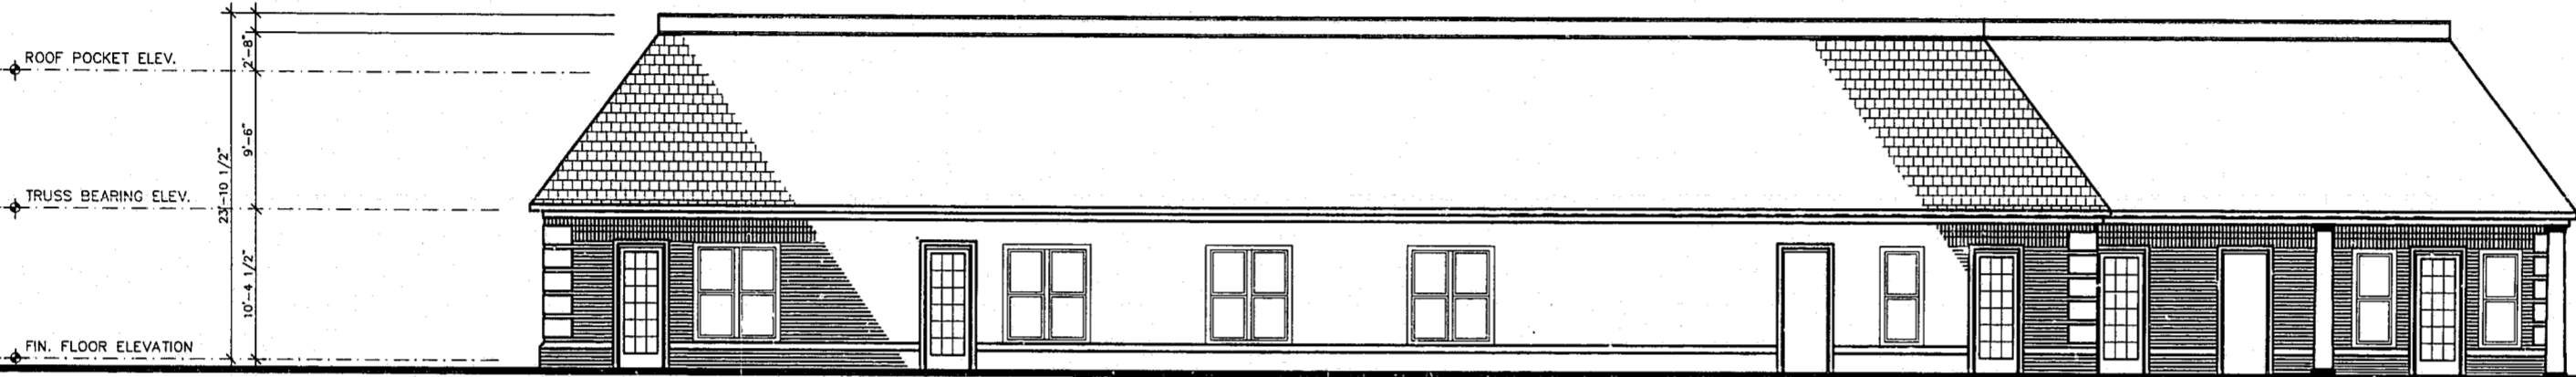

**A4.02
ELEVATION**
SCALE 1/8" = 1'-0"



**A4.03
ELEVATION**
SCALE 1/8" = 1'-0"

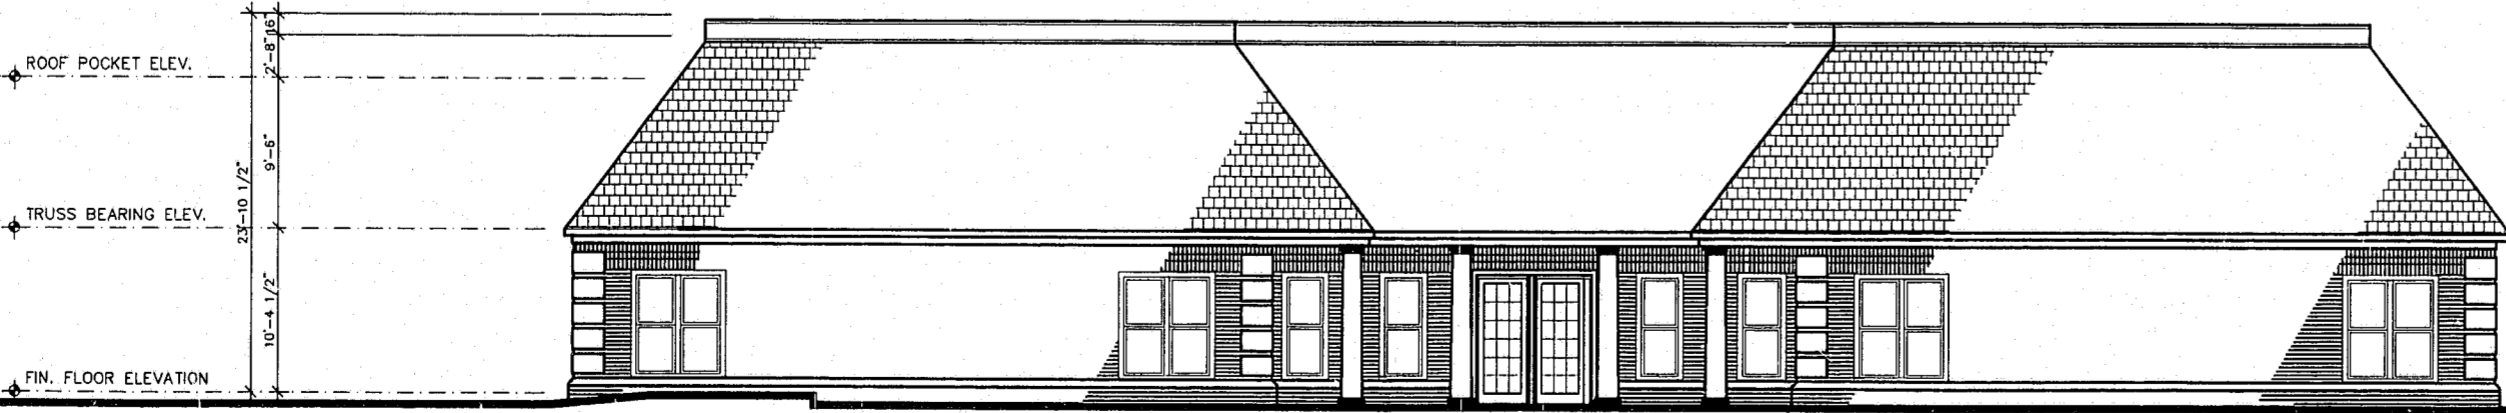

**A4.04
ELEVATION**
SCALE 1/8" = 1'-0"

NOTE: FACE BRICK TO BE "COMMONWEALTH: (OVERSIZED)" BY CHEROKEE SANFORD GROUP, INC.

BRIGHT HORIZONS CHILDREN'S CENTER
SAS Institute, Inc.
ENDEAVOR WAY & HARRISON OAKS BLVD.
CARY, NORTH CAROLINA

BROCKWELL ASSOCIATES, INC.
ARCHITECTS & PLANNERS
1911 Hillendale Rd., Suite 1050
Durham, North Carolina 27705
Phone: 919 - 383 - 2426
Fax: 919 - 383 - 1145

ba

THESE DOCUMENTS ARE INSTRUMENTS OF SERVICE AND AS SUCH REMAIN THE PROPERTY OF THE ARCHITECT. PUBLISH OR USE THEM ONLY WITH ARCHITECT'S WRITTEN APPROVAL.

DATE 11.23.94	DRAWN BY: PK
REVISIONS: 1.27.95	CHECKED: PK
	APPROVED: SWB
	JOB NO.

SHEET NO.
A-4
OF