



**A5.01
ELEVATION**

1/8" = 1'-0"

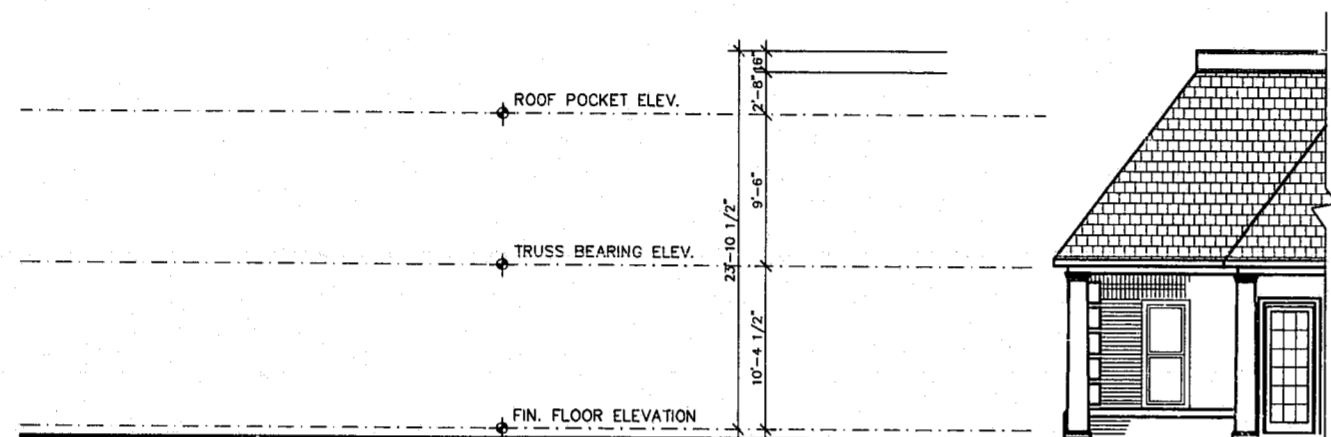


**A5.02
ELEVATION**

1/8" = 1'-0"

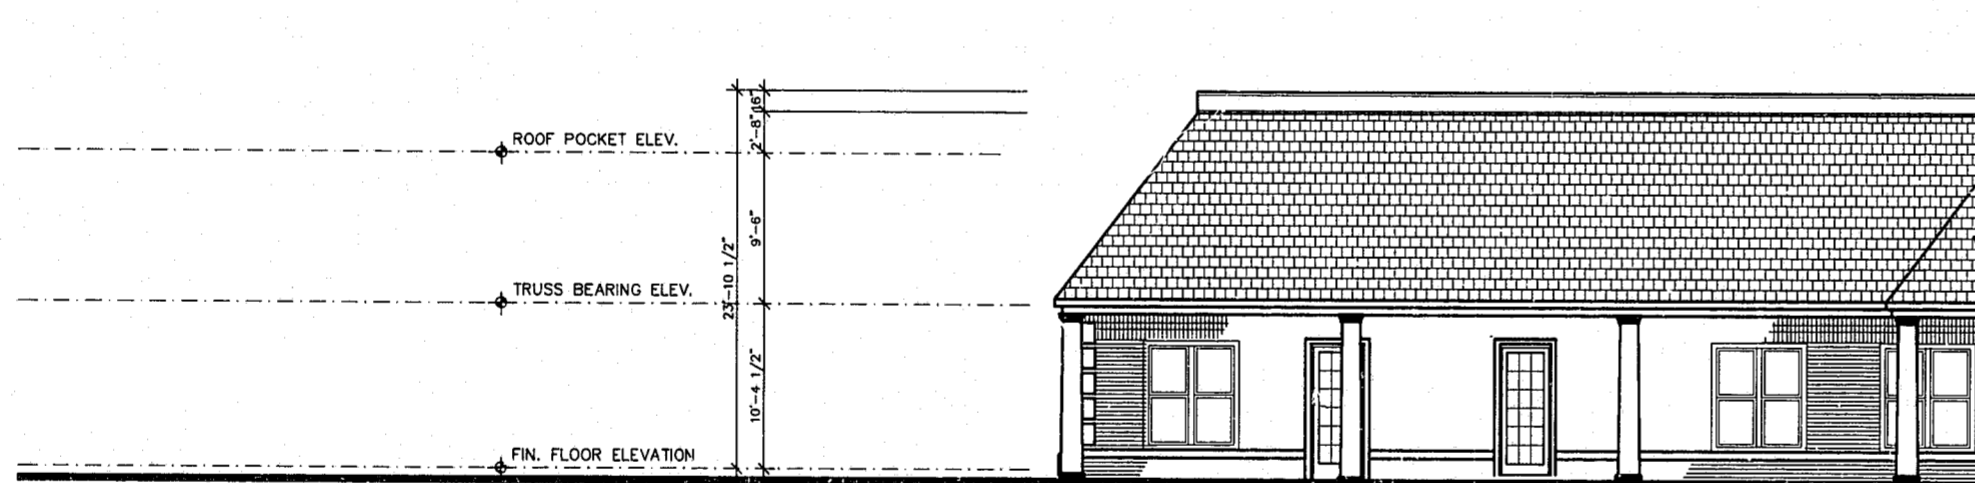

**A5.03
ELEVATION**

1/8" = 1'-0"

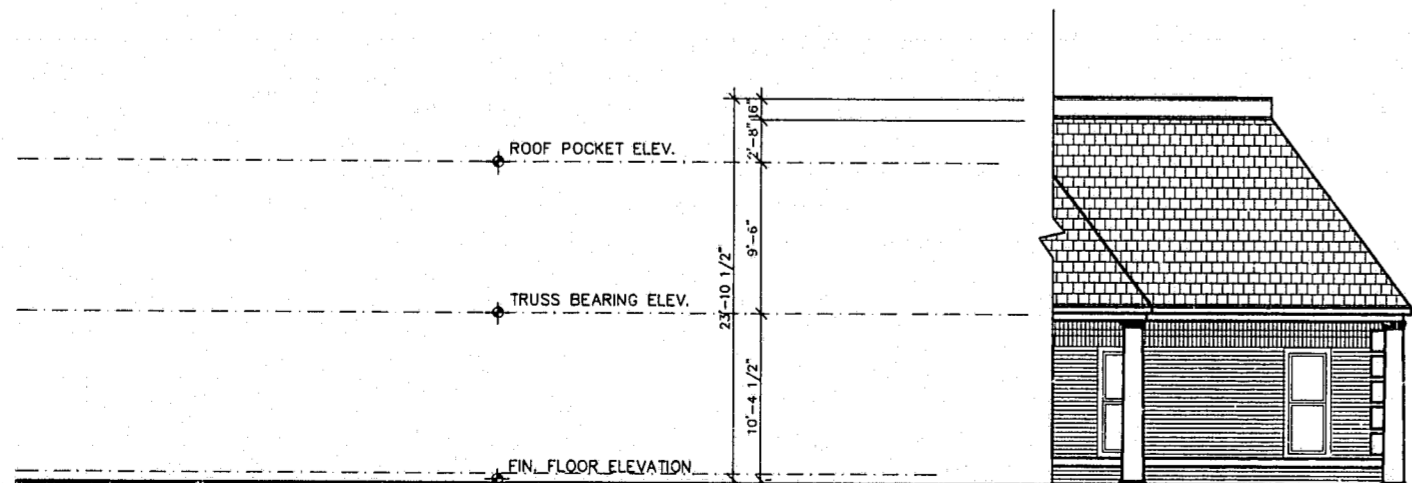

**A5.04
ELEVATION**

1/8" = 1'-0"

NOTE: FACE BRICK TO BE "COMMONWEALTH: (OVERSIZED)" BY CHEROKEE SANFORD GROUP, INC.

BRIGHT HORIZONS CHILDREN'S CENTER
SAS Institute, Inc.
 ENDEAVOR WAY & HARRISON OAKS BLVD.
 CARY, NORTH CAROLINA

BROCKWELL ASSOCIATES, INC.
 ARCHITECTS & PLANNERS
 1911 Hillendale Rd., Suite 1050
 Durham, North Carolina 27705
 Phone: 919 - 383 - 2426
 Fax: 919 - 383 - 1145

THESE DOCUMENTS ARE INSTRUMENTS OF SERVICE AND AS SUCH REMAIN THE PROPERTY OF THE ARCHITECT. PUBLISH OR USE THEM ONLY WITH ARCHITECT'S WRITTEN APPROVAL.

DATE 11/23/1994	DRAWN BY: PK
REVISIONS: 1/27/1995	CHECKED: PK
APPROVED: SWB	
JOB NO.	

SHEET NO.

A-5
OF