


DATE	
BY	
CHECKED	
APPROVED	
PROJECT	PLAN
LOCATION	101-B N. Salem St.
NO.	

DATE	
BY	
CHECKED	
APPROVED	
PROJECT	PROFILE
LOCATION	101-B N. Salem St.
NO.	

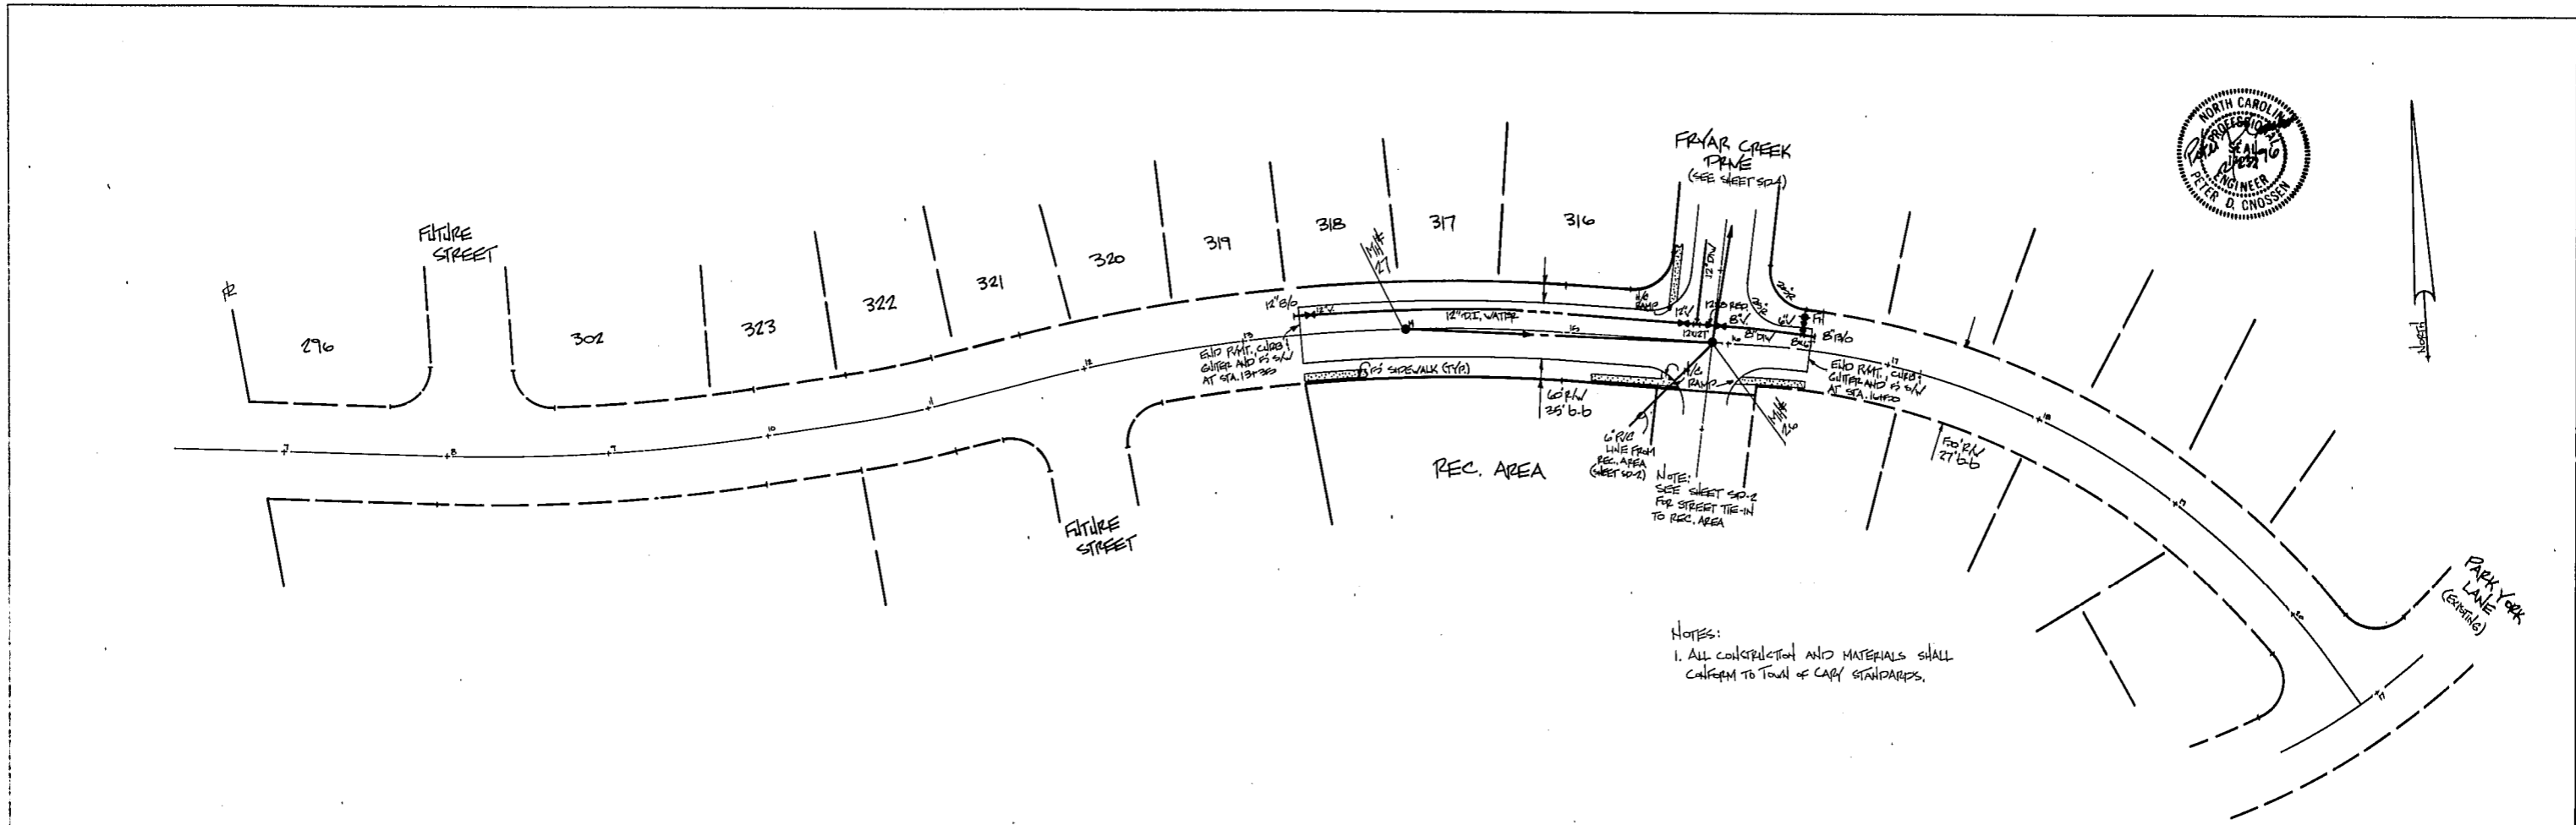

NOTES:  
1. ALL CONSTRUCTION AND MATERIALS SHALL CONFORM TO TOWN OF CARY STANDARDS.

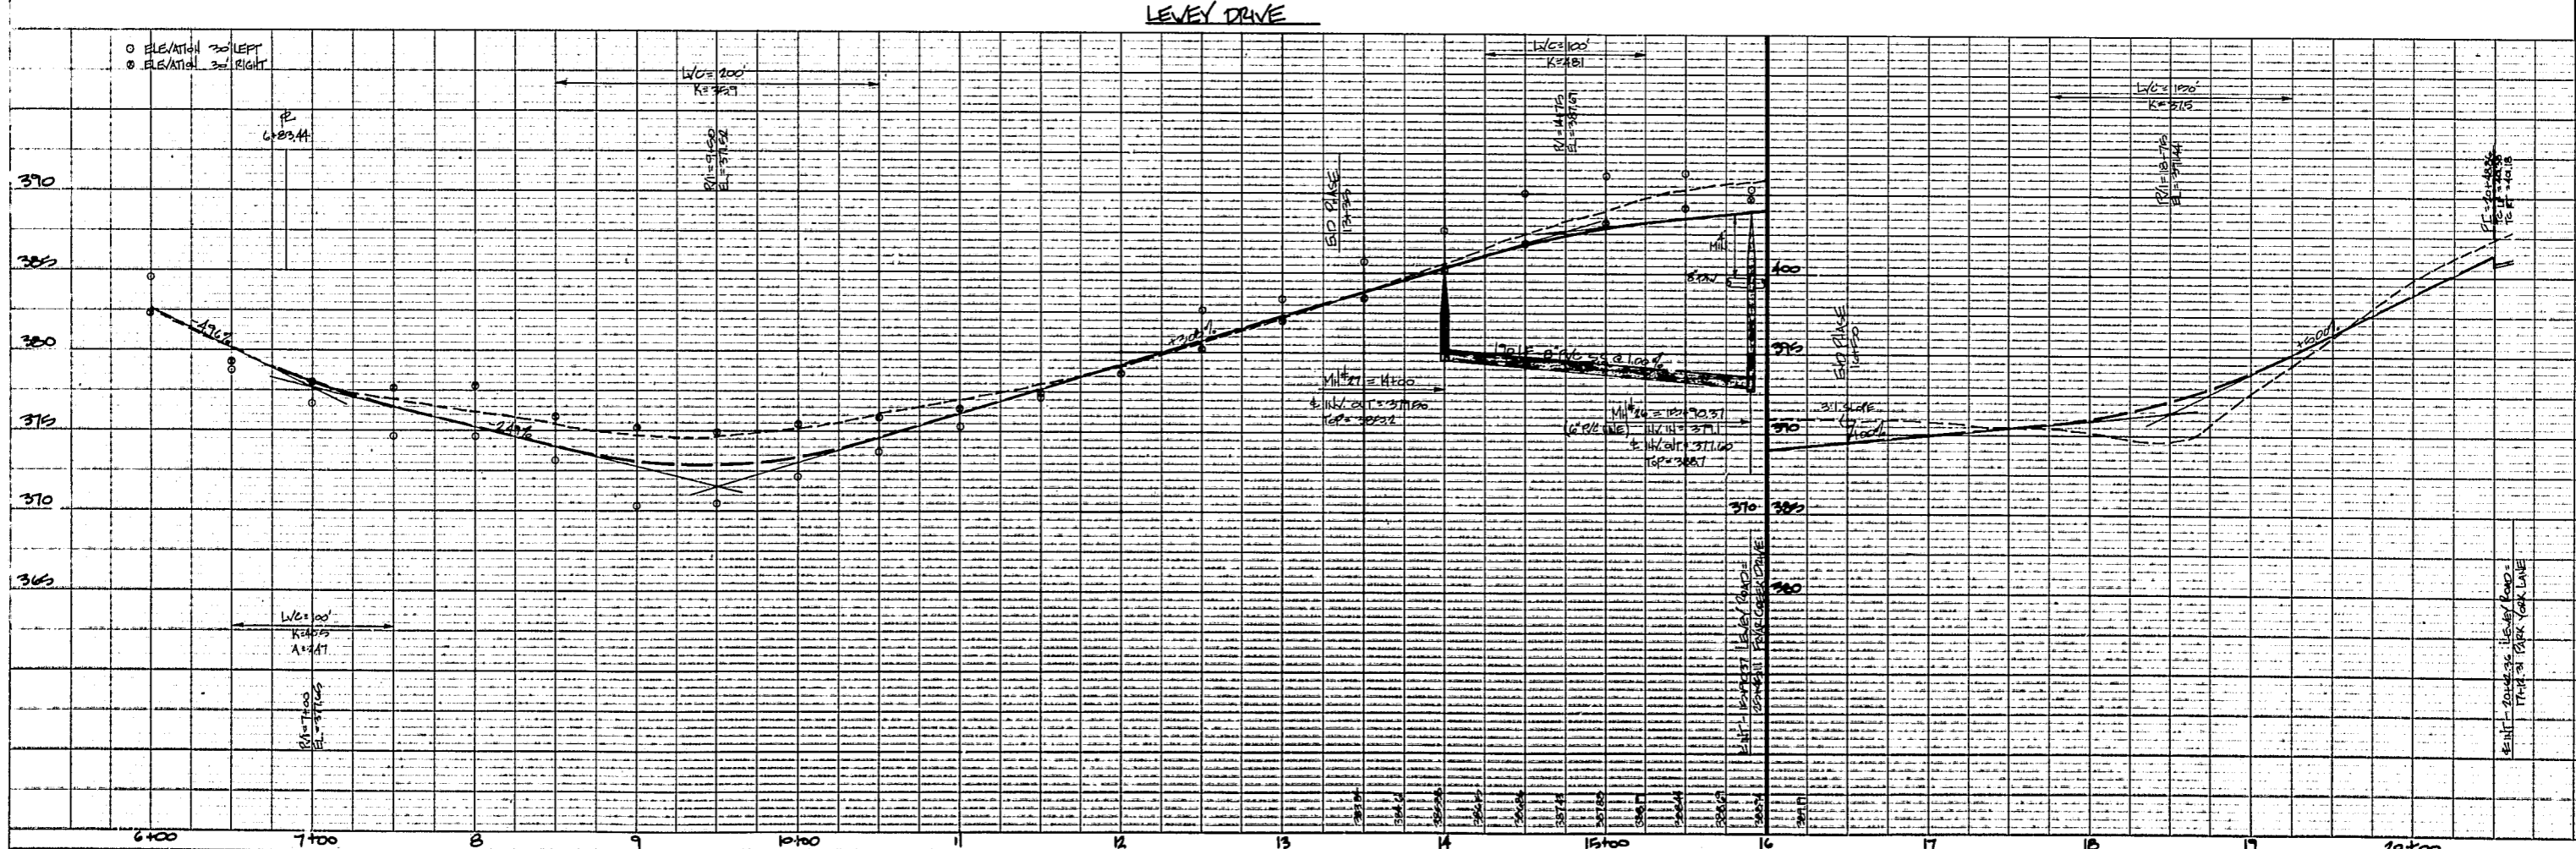


PLATE 1 PLAN-PROFILE OF P. A. & S. E. STANDARD  
DWTZGEN CORPORATION  
PRINTED IN U.S.A.

101-B N. Salem St.  
Suite 202  
P.O. Box 1062  
Apex, N.C. 27502  
(919) 387-1174

**START JONES**  
CONSULTING ENGINEERING

**BROOKSTONE - PHASE VIII**  
LEVEY DRIVE (18+35 TO 19+00)

FEB 23, 1976  
VERTICAL  
1"=15'

9412  
50.3