


PLAN	DATE
NO. 1	
NO. 2	
NO. 3	
NO. 4	
NO. 5	
NO. 6	
NO. 7	
NO. 8	
NO. 9	
NO. 10	
NO. 11	
NO. 12	

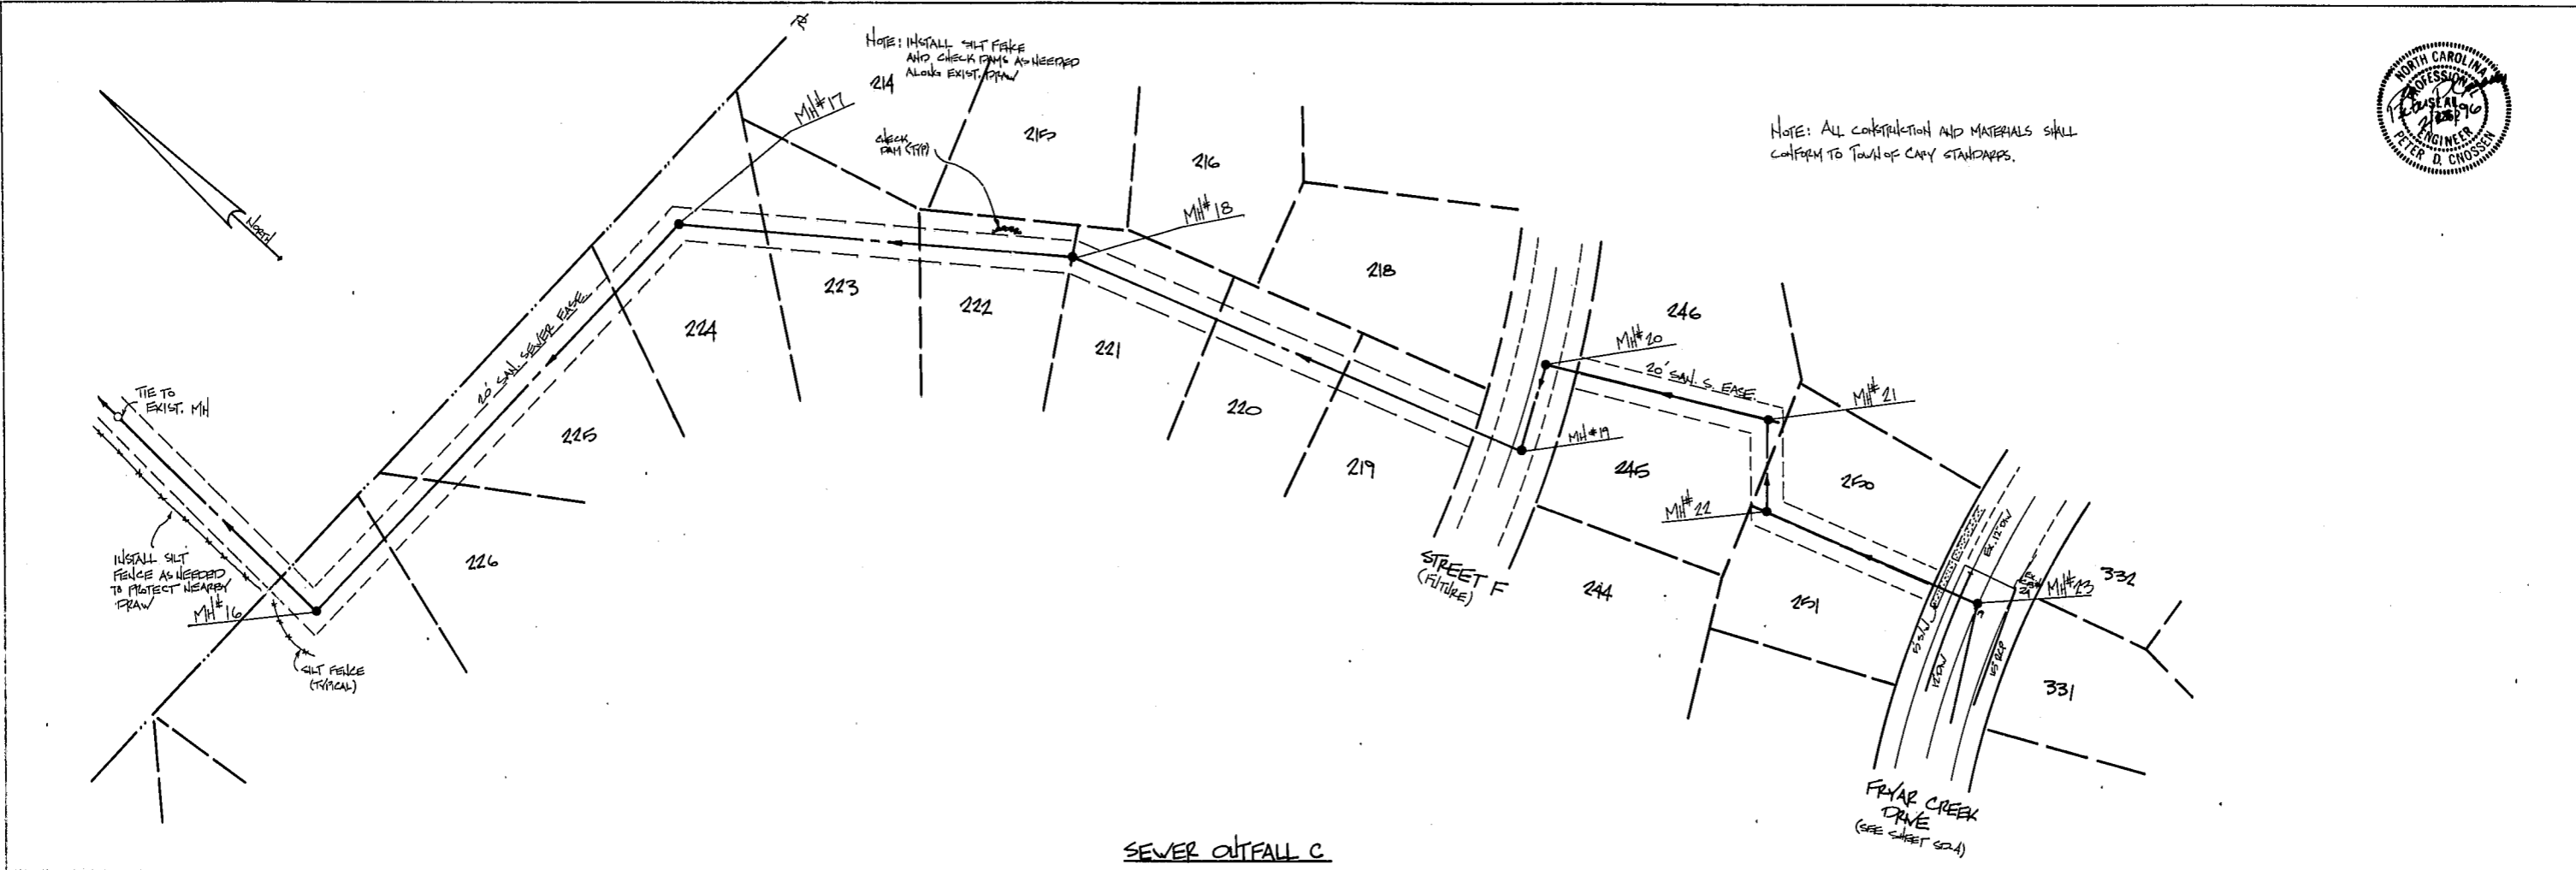

NOTE: ALL CONSTRUCTION AND MATERIALS SHALL CONFORM TO TOWN OF CARY STANDARDS.

SEWER OUTFALL C

PROFILE	DATE
NO. 1	
NO. 2	
NO. 3	
NO. 4	
NO. 5	
NO. 6	
NO. 7	
NO. 8	
NO. 9	
NO. 10	
NO. 11	
NO. 12	

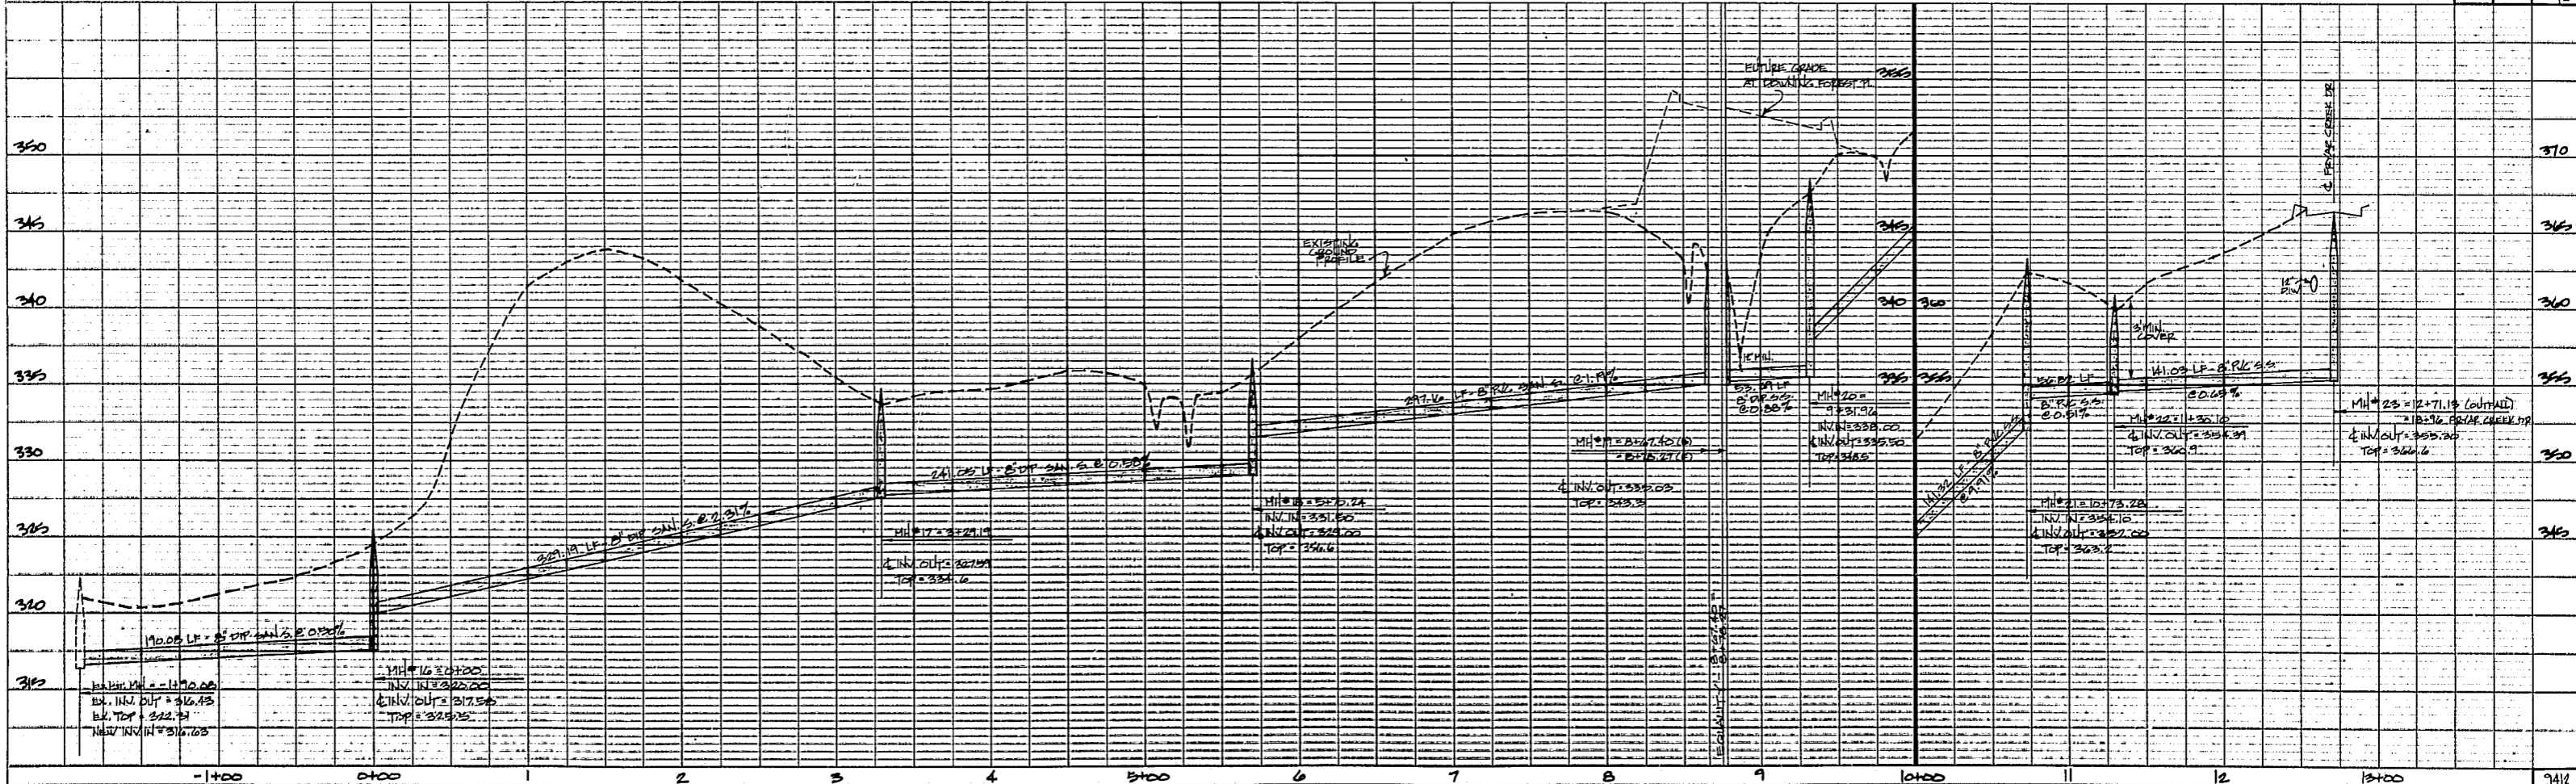


PLATE 1 PLAN-PROFILE OF P, R, & S STANDARD
DIETZGEN CORPORATION
PRINTED IN U.S.A.

BROOKSTONE - PHASE VIII
SEWER OUTFALL C
FEB. 23, 1976
VERTICAL SCALE 1"=5'

101-B N. Salem St.
Suite 202
P.O. Box 1082
Apex, N.C. 27502
(919) 387-1174
STARR JONES
CONSULTING ENGINEERING

SEWER OUTFALL C