


GENERAL NOTES:

1. VERIFICATION OF TOTAL QUANTITIES AS SHOWN IN THE "PLANTING LIST" SHALL BE THE RESPONSIBILITY OF THE PLANTING CONTRACTOR, AND THE TOTAL QUANTITIES SHALL BE AS REQUIRED ON THE PLANTING PLAN.
2. ALL TREES, SHRUBS, AND PLANTS SHALL CONFORM TO ACCEPTED STANDARDS ESTABLISHED BY THE AMERICAN ASSOCIATION OF NURSERYMEN.
3. ALL SAUCERS SHALL BE SOAKED WITH WATER AND MULCHED IMMEDIATELY FOLLOWING PLANTING.
4. PRUNE AS NEEDED TO COMPENSATE FOR LOSS OF ROOT SYSTEM FROM DIGGING.
5. ALL PLANTS SHALL BEAR THE SAME RELATION TO FINISHED GRADE AS IT BORE TO PREVIOUS EXISTING GRADE.
6. SIZE OF ROOT BALLS TO CONFORM TO AAN STANDARDS.
7. FERTILIZE ALL PLANTS WITH AGRIFORM FERTILIZER TABLETS OR EQUAL APPROVED BY L. A. TO BE APPLIED AT MANUFACTURES RECOMMENDED RATE.
8. GUYING TO BE REMOVED AFTER ONE FULL GROWING SEASON.
9. ALL ROOT BALLS REMOVED FROM CONTAINERS SHALL BE SCARIFIED PRIOR TO BACK FILLING.
10. ALL TREES HAVE BEEN LOCATED WITH RESPECT TO PROPOSED OR EXISTING FACILITIES.

PLANT LIST :

KEY	SCIENTIFIC NAME	COMMON NAME	QUANTITY	CALIPER	HEIGHT	SPREAD	ROOT	REMARKS
TREES								
TR	ACER RUBRUM	RED MAPLE	2	1 1/2"	7-8'		B1D	TO MATCH
AN	ACER RUBRUM 'AUTUMN FLAME'	RED MAPLE	1	2 1/2"	12-14'		B1D	"
BN	BETULA NIGRA	RIVER BIRCH	3		10-12'		B1B	MULTI-STEM, 3 STEMS MIN.
LI	X. LEYLANDII	LEYLAND CYPRESS	14		5-6'		B1D	"
IN	ILEX X. NELLIE R. STEVENS	NELLIE STEVENS HOLLY	2		5-6'		B1D	TO MATCH
LI	LIGUSTRUM INDICA 'MUSKOWEE'	CHIFF MYRTLE	6		6-8'		B1D	MULTI-STEM, 5 STEMS MIN.
LI	LIGUSTRUM JAPONICUM	LIGUSTRUM	4		5-6'		B1B	" (LIMBED UP)
MY	MYRTICA CERIFERA	WAX MYRTLE	3B		4-5'	4'	B1B	MULTI-STEM, 3 STEMS MIN. (LIMBED UP)
PI	PINUS TAEDA	LORDLOLLY PINE	7B		3-4'		CONT.	Q 5-16 00.
PR	PRUNUS YEDOENSIS 'HINA FORM'	CHERRY	3B	1 1/2"	6-8'		B1B	"
QU	QUERCUS PHellos	WILLOW OAK	3B	2 1/2"	12-14'		B1D	"
UL	ULMUS CAROLINENSIS 'DRAKE'	LOCUSTBARK ELM	3	2 1/2"	12-14'		B1D	"
SHRUBS								
CS	CAMELLIA SASANQUA	SASANQUA GAMELLIA	16		24-30"	20-24"	CONT.	Q 4-21 00
EL	ELAEAGNUS FUNDENS	ELAEAGNUS	27		24-30"	24-30"	CONT.	Q 5 00
IE	ILEX COENATA 'ROUNDLEAF'	ROUNDLEAF HOLLY	5		24-30"	24-30"	CONT.	Q 4 00
IC	ILEX COENATA 'CAROLINA'	CAROLINA HOLLY	14		15-18"	15-18"	CONT.	Q 3 00
OT	OSMANTHUS FRAGRANS	FRAGRANT TEA OLIVE	10		24-30"	20-24"	CONT.	Q 5 00

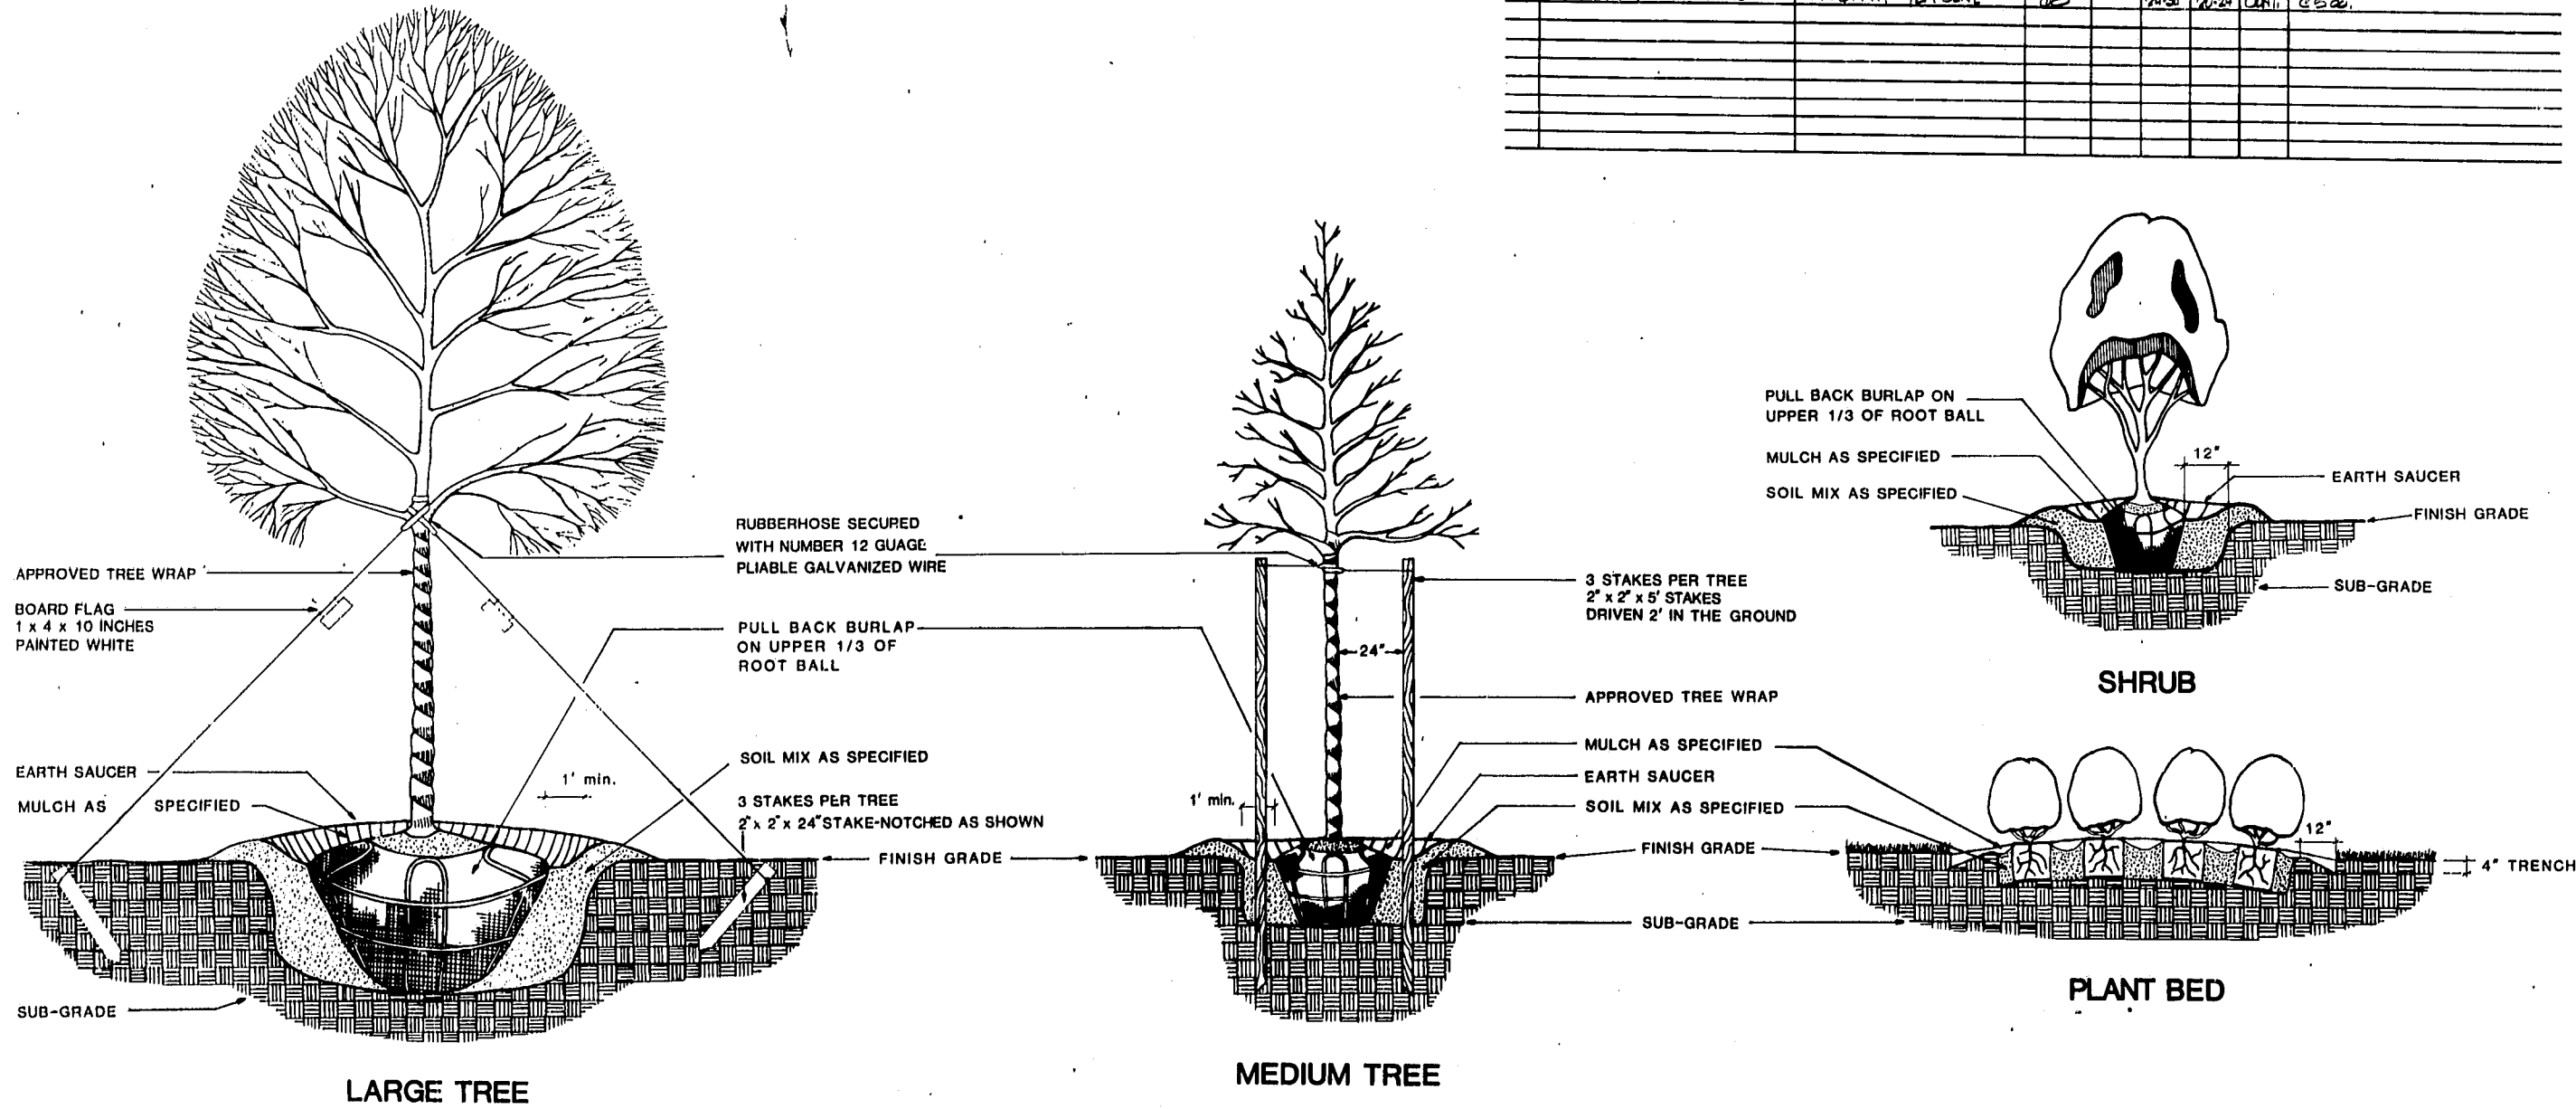

JTA
JERRY TURNER & ASSOCIATES

LANDSCAPE ARCHITECTURE
 LAND PLANNING
 ENVIRONMENTAL DESIGN

805 JONES FRANKLIN ROAD
 RALEIGH, NORTH CAROLINA 27606
 (919) 851-7150
 25 SEABREEZE AVENUE
 DELRAY BEACH, FLORIDA 33483
 (407) 278-0453

PROJECT
BROOKSTONE RECREATION AREA
 CARY, NORTH CAROLINA

REVISIONS

DRAWN: TAS
 CHECKED: ML
 SCALE: DATE: 2/23/96

TITLE
PLANT LIST & PLANTING DETAILS

FILE: JOB: 2102.02
 SEAL: SHEET: SD-8



© JERRY TURNER & ASSOCIATES, INC. THIS DOCUMENT IS THE PROPERTY OF JERRY TURNER & ASSOCIATES. ALL RIGHTS ARE RESERVED AND ANY POSSESSION, REPRODUCTION, OR OTHER USE OF THIS DOCUMENT WITHOUT THE PRIOR PERMISSION OF JERRY TURNER & ASSOCIATES IS EXPRESSLY PROHIBITED.