
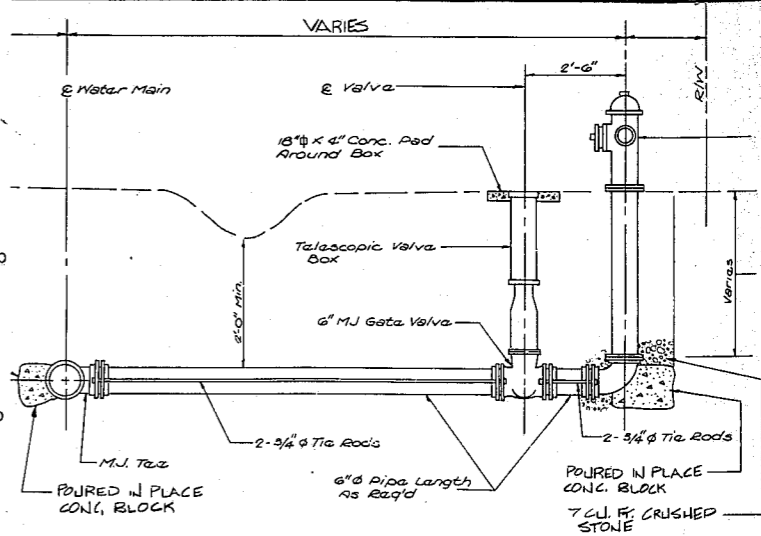


1) DO NOT BLOCK HYDRANT DRAIN WITH BLOCKING.
 2) COAT THE RODS & NUTS WITH COAL TAR EPOXY.
 3) DO NOT SUPPORT VALVE BOX DIRECTLY ON VALVE.

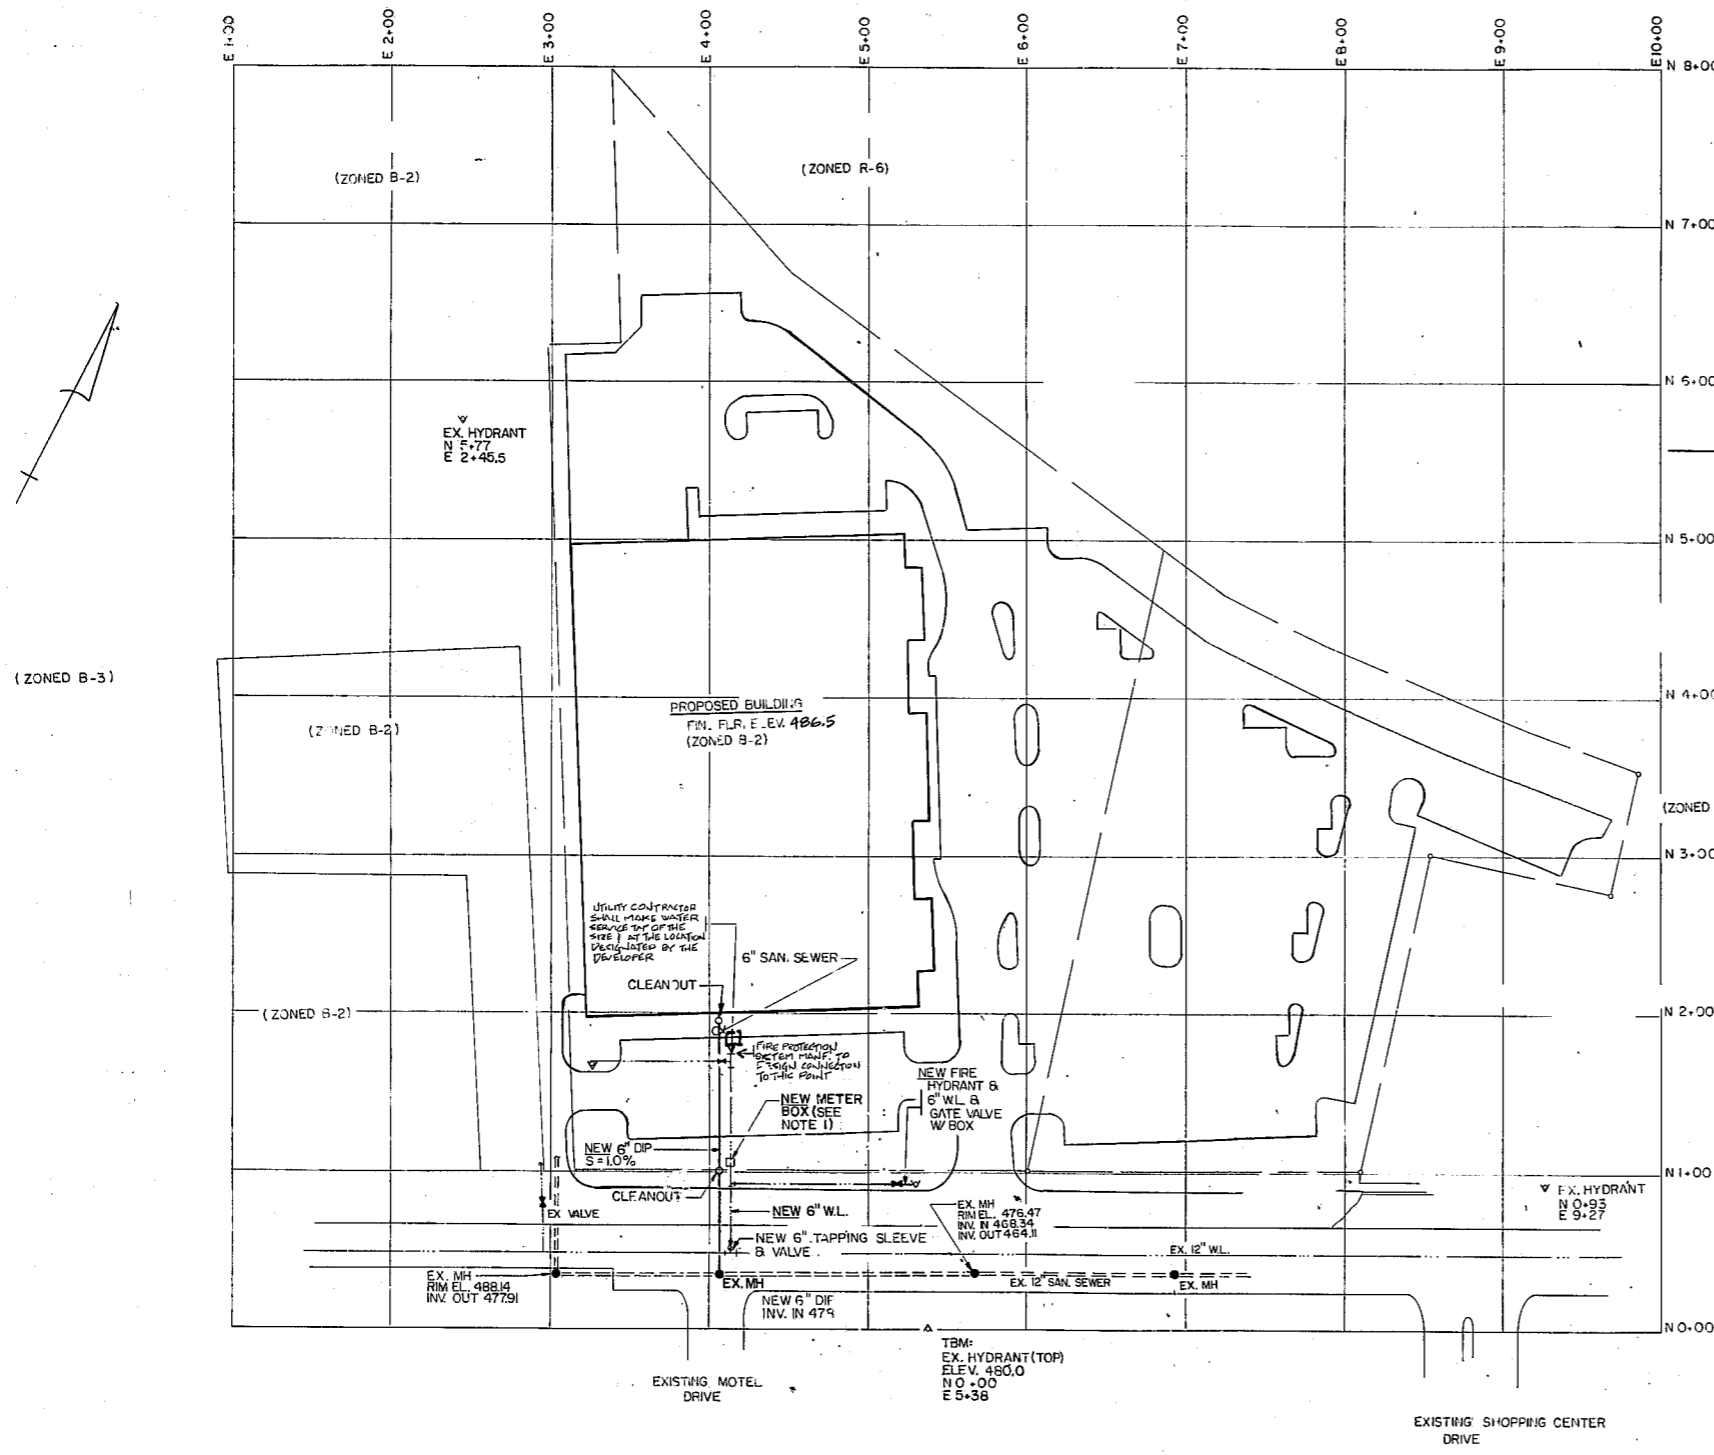


TYPICAL WATERLINE & HYDRANT CROSS SECTION
 N.T.S.

NOTES
 1. A 3" METER IS REQUIRED AT THE LOCATION SHOWN.

BUCK JONES ROAD SHOPPING CENTER
 PROPOSED UTILITIES
 EXISTING ZONING

SCALE: 1"=50'

PEIRSON & WHITMAN
 INCORPORATED
 CONSULTING ENGINEERS
 RALEIGH, N. C.

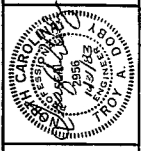

G. L. WILSON BUILDING COMPANY
 STATESVILLE, N.C.

DESCRIPTION:	
BUCK JONES ROAD SHOPPING CENTER	EXISTING UTILITIES
BUCK JONES ROAD SHOPPING CENTER	EXISTING AND PROPOSED UTILITIES

DATE: OCT., 1983

DRAWN BY: SKC

CHECKED BY:

REVISIONS

NO.	DATE

SCALES
 HORIZ.: AS SHOWN
 VERT.: SHOWN

PROJ. NO.	DIV.
0566	A-1
SHEET NO.	
4 OF 4	
DRAWING NO.	