


*Bradley D. Hart*  
7/16/01

01-SP-037  
**APPROVED**  
TS 7-16-01

GRAPHIC SCALE

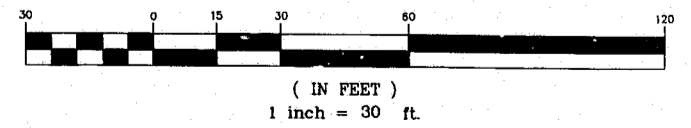

ALL CONSTRUCTION SHALL BE IN ACCORDANCE WITH CURRENT TOWN OF CARY STANDARD SPECIFICATIONS AND DETAILS

**Withers & Ravenel**  
Engineering and Surveying, Inc.  
111 MacKenan Drive, Cary NC 27511 Phone: 919-469-3340 Fax: 919-467-6008

No.	Description	Date	By
1.	REVISED TO TWIN ARCH PIPES & STORM X-ING	7/9/01	BDH

**WALDO STREET TOWNES**  
**CARY, NC**

**SANITARY SEWER PROFILES**

Designer W&R	Scale 1"=30'
Drawn By BDH	Date 3/2/01
Checked By BDH	Job No. 99089

CAD File SHT_5.DWG
Sheet No. <b>5</b>
of .