


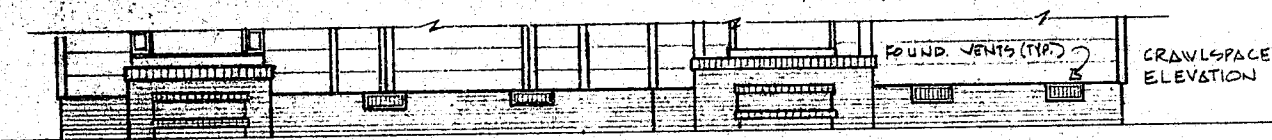

GENERAL NOTES


- ALL SIDING TO BE 8" HORIZ.
- USE 5/4 X 6 DOOR ALL OUTSIDE CORNERS
- USE 5/4 X 4 DOOR ALL INSIDE CORNERS
- USE A 1'-0" ROOF OVERHANG FRONT & REAR
- USE 6" CABLE OVERHANG & FLUX. ENDS.
- ALL SHUTTERS TO BE RAISED PANEL WOOD.

SLAB ELEVATION



KH-5611-R

KH-5601-R

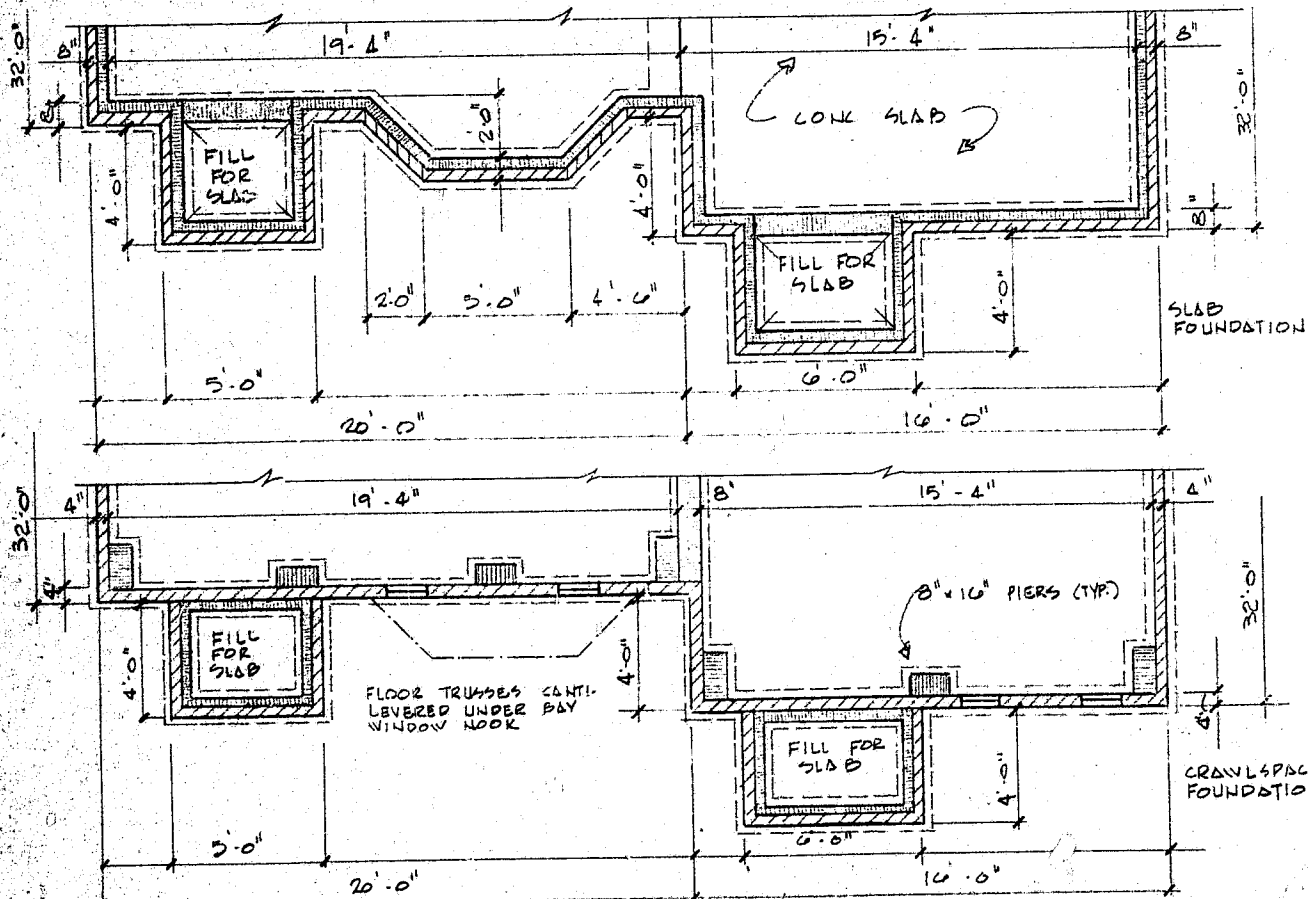


CRAWLSPACE FOUNDATION



KH-5601-R


KH-5611-R

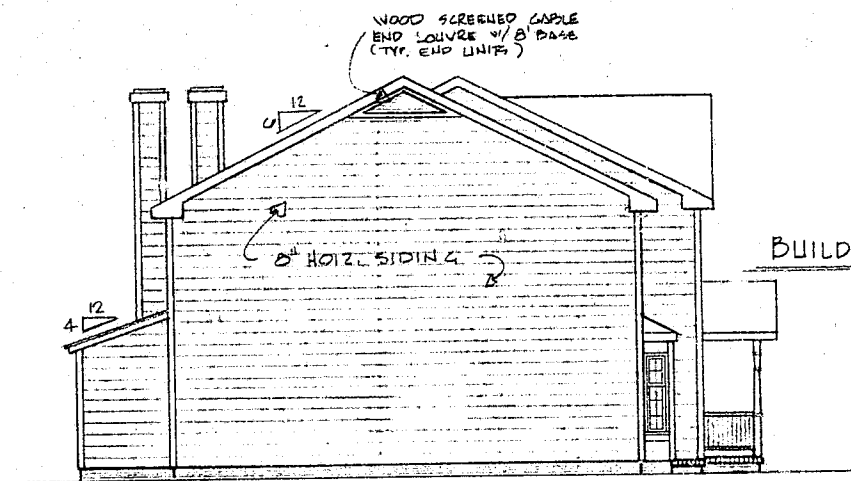

BUILDING LEFT END ELEVATION

SCALE: 1/8" = 1'-0"

KH-5611-R

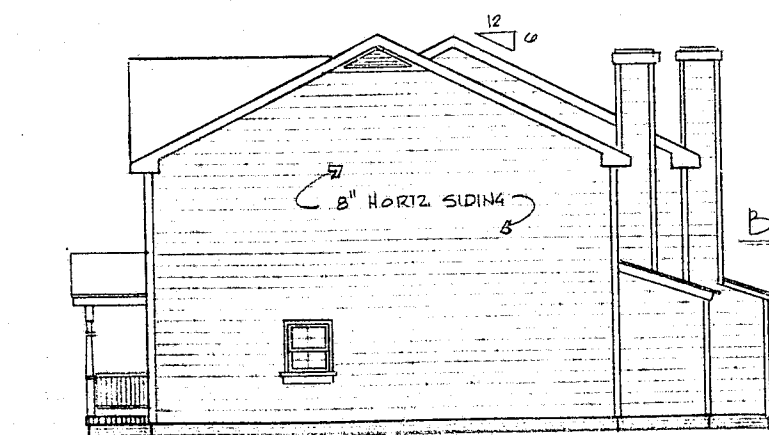

BUILDING RIGHT END ELEVATION

SCALE: 1/8" = 1'-0"

KH-5601-R



DATE	REVISION #	DATE	KEY HOMES	SHEET NO.
			KH-5600	3
			KH-5610	
			STANDARD 2-REX	
			DRAWN DAF	