



Date:	JAN. 1986
Scale:	1" = 50'
Drawn by:	C.B./H.W.
Checked by:	T.L.
REVISED	BY
5-7-86	REVISE McCARTNEY GRADE
5-1-86	PH. II / REV. McCARTNEY TO 0+1+50
4-24-86	PHASE III REVISIONS PER CARY REVIEW
4-2-86	PHASE III
2-19-86	PHASE III REVISIONS PER CARY REVIEW

CAMBRIDGE FOREST
CARY, NORTH CAROLINA
CIRCLE-R DEVELOPMENT, INC. - OWNER / DEVELOPER
N. & S. McLEAN CT., McCARTNEY CT. PLAN & PROFILE

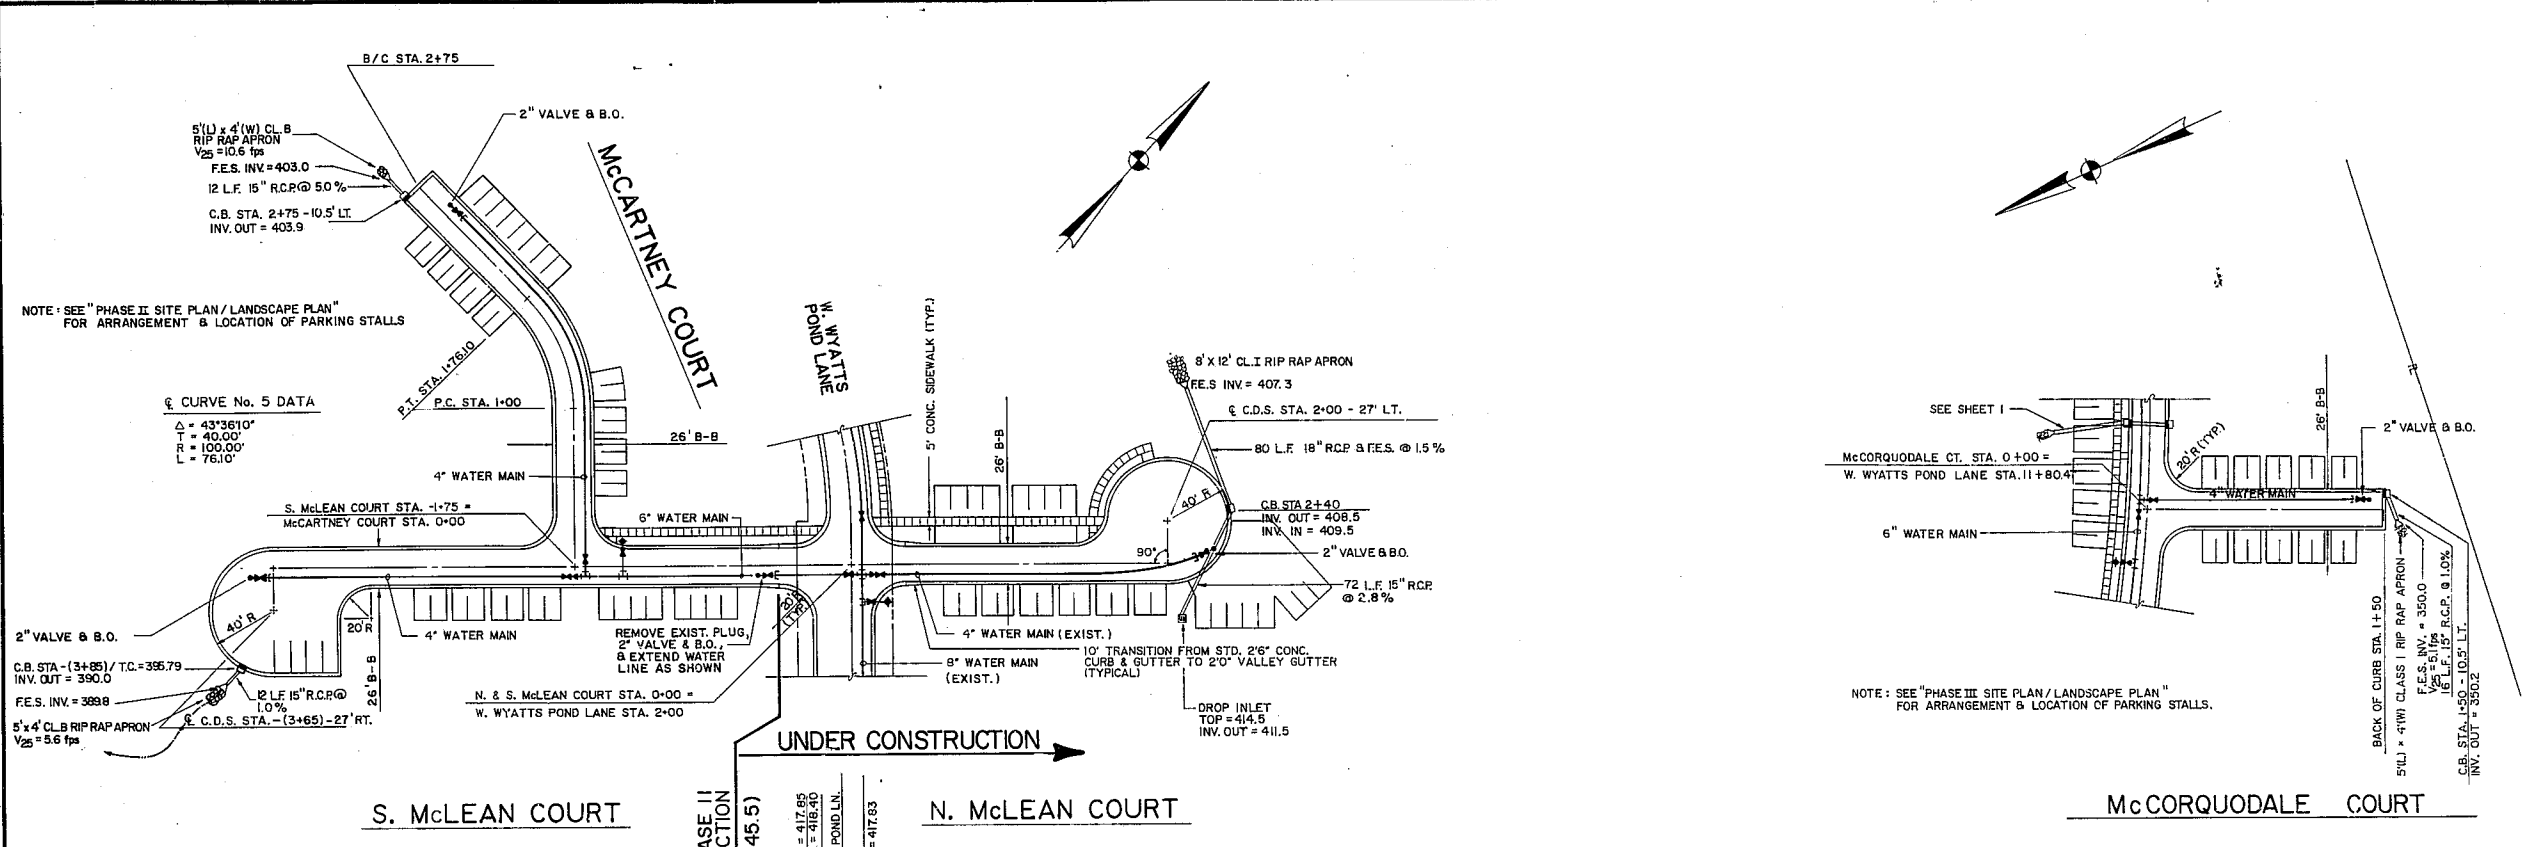

PLAN
SCALE: 1" = 50'

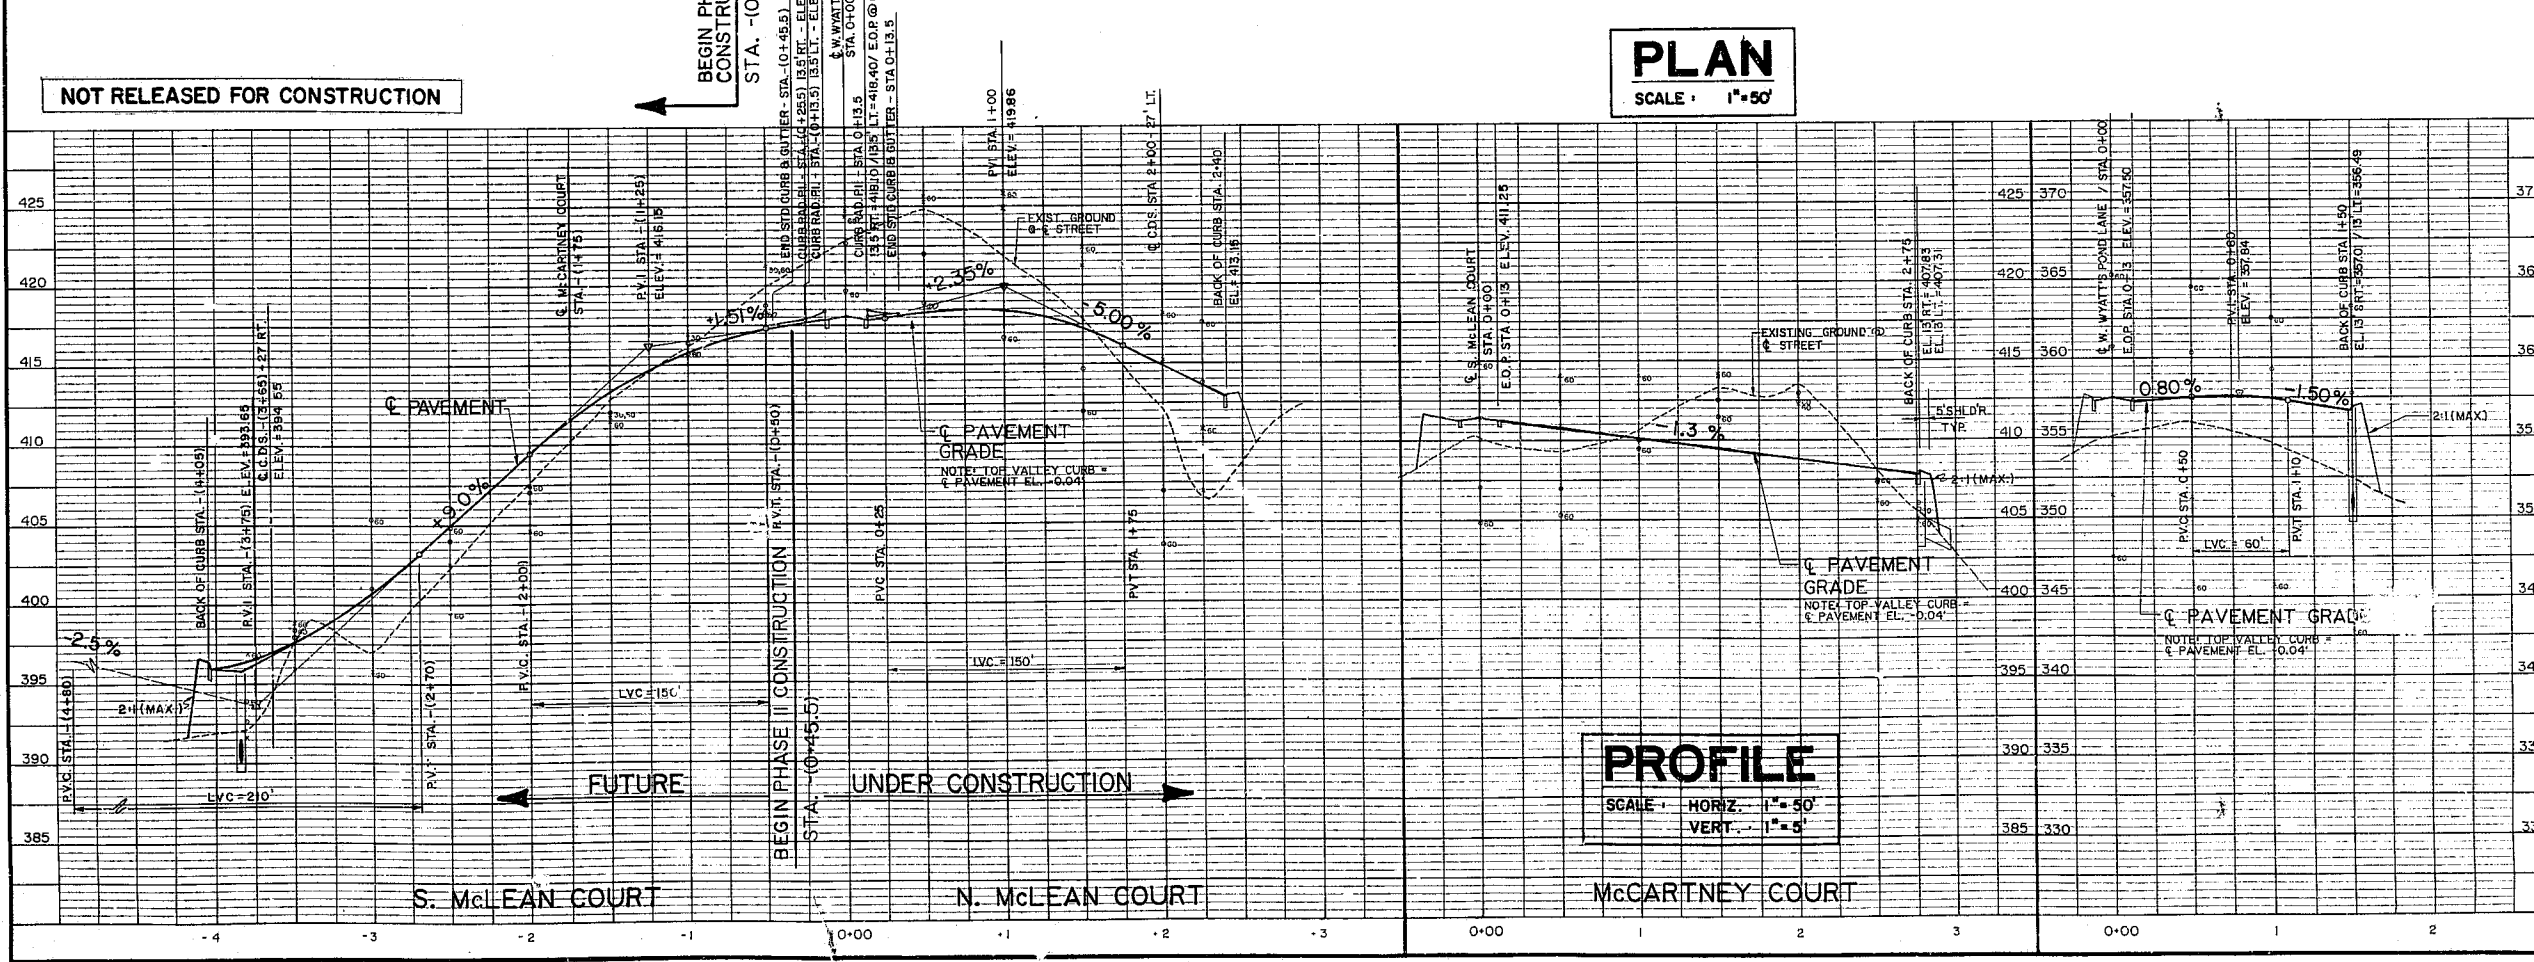

NOT RELEASED FOR CONSTRUCTION

BEGIN PHASE II CONSTRUCTION STA. - (0+45.5)

UNDER CONSTRUCTION

FUTURE