



N/F PROPERTY OF  
DAVID & KEIKO HOLLGWMAN

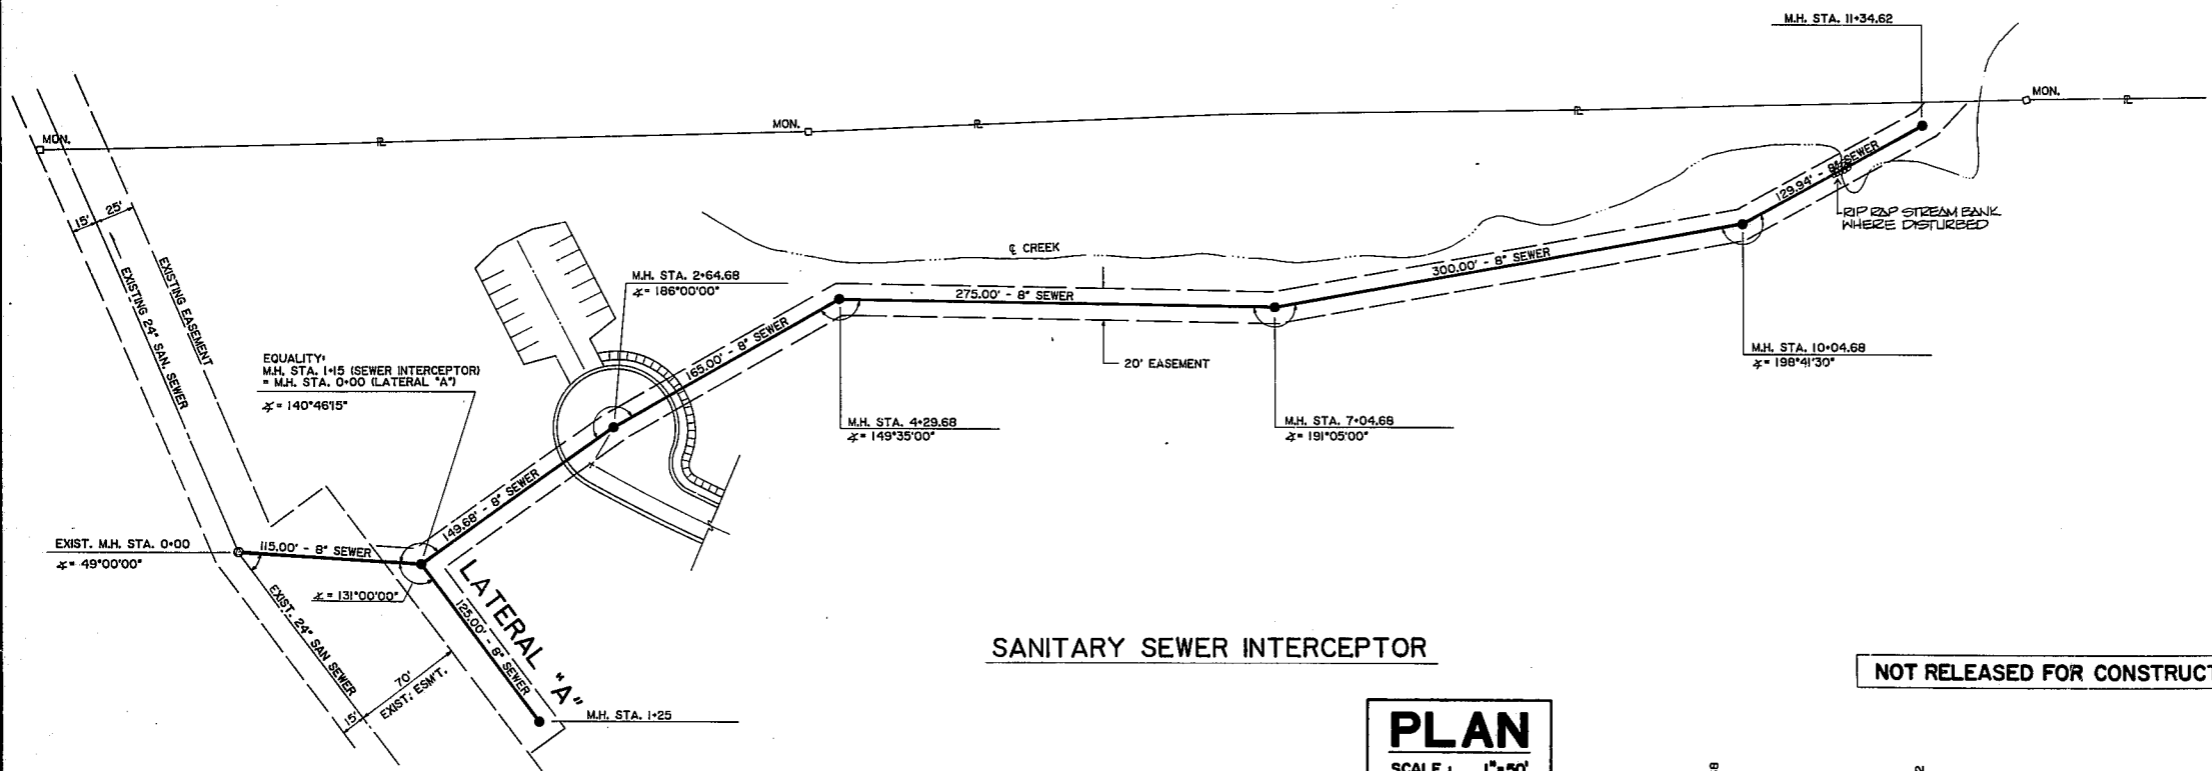

SANITARY SEWER INTERCEPTOR

NOT RELEASED FOR CONSTRUCTION

**PLAN**  
SCALE: 1"=50'

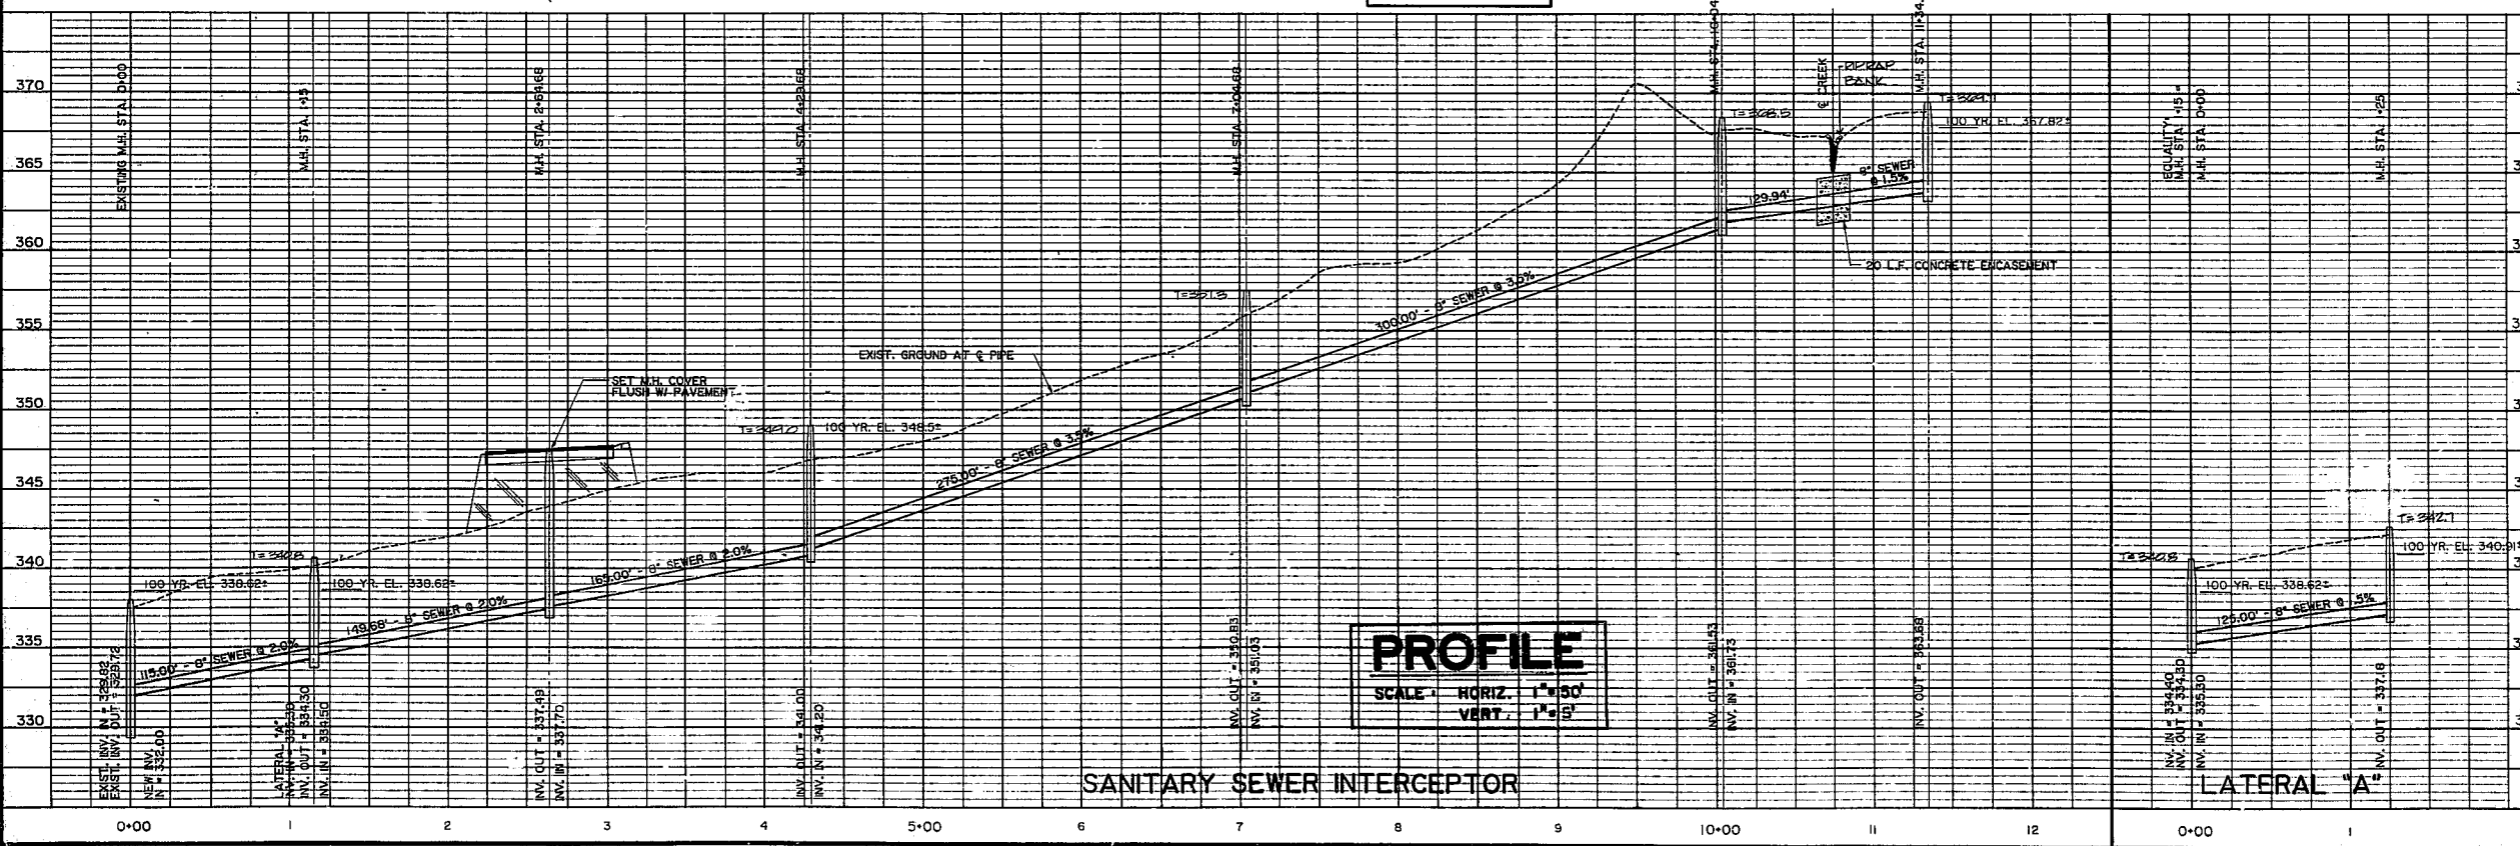

**PROFILE**  
SCALE: HORIZ. 1"=50'  
VERT. 1"=5'

SANITARY SEWER INTERCEPTOR

LATERAL "A"

TATE LANNING & ASSOCIATES  
CONSULTING ENGINEERS  
RALEIGH, NORTH CAROLINA

Date:	JAN 1986
Scale:	1"=50'
Drawn by:	C.D.B.
Checked by:	T.L.
Revisions:	



CAMBRIDGE FOREST  
CARY, NORTH CAROLINA  
CIRCLE-R DEVELOPMENT, INC. - OWNER / DEVELOPER  
SAN. SEWER INTERCEPTOR & LATERAL "A" PLAN & PROFILE