




*NOTE: IF BRICK USED IS MODULAR, ADJUST HEIGHT OF WATERTABLE, COLUMN CAP & COLUMN TO MATCH DETAIL.

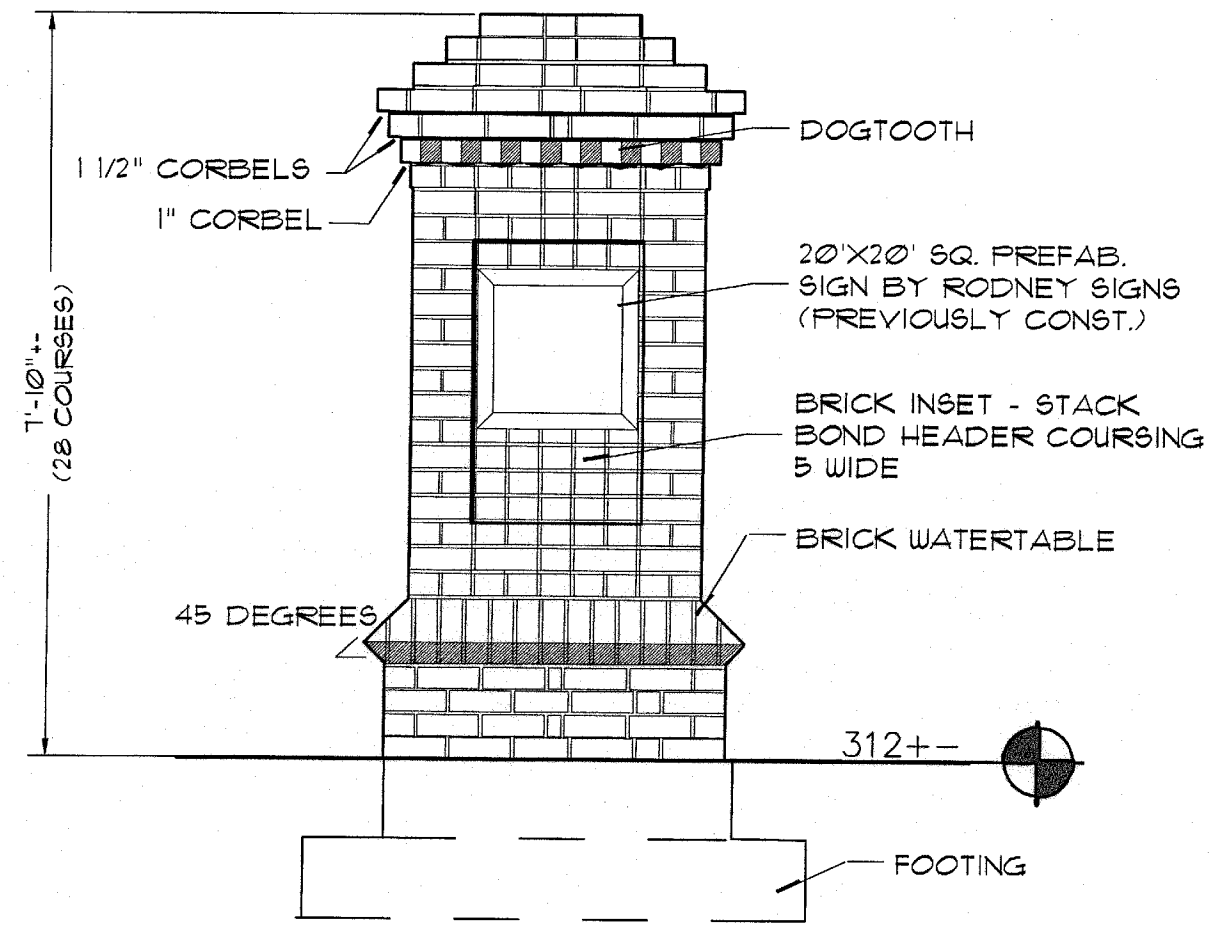

1 LARGE COLUMN ELEVATION
7C SCALE: 3/4" = 1'

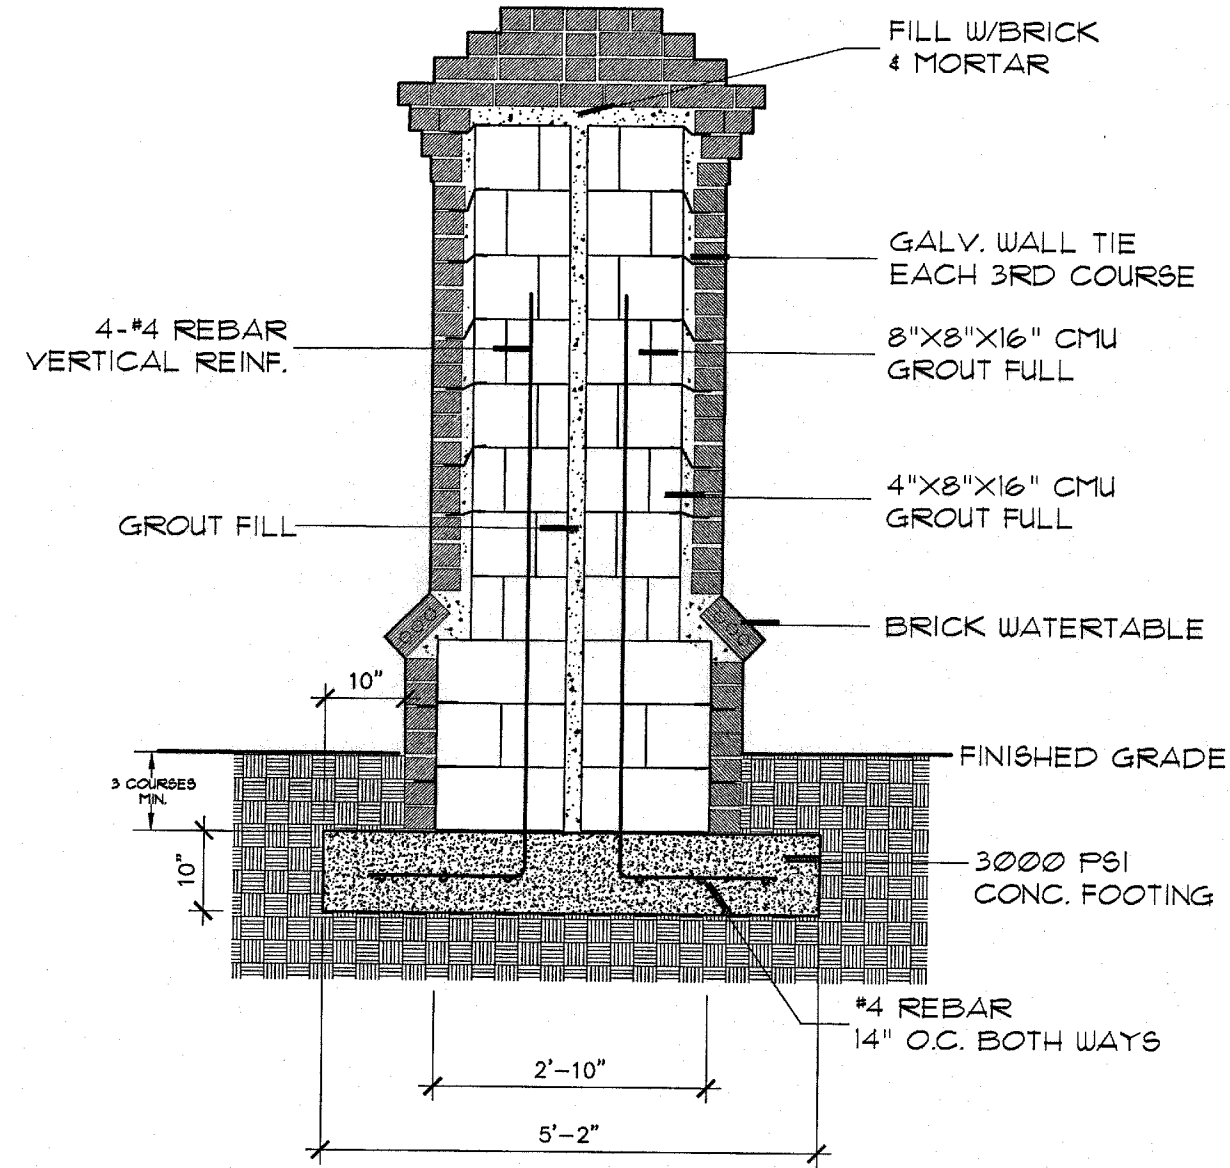

2 LARGE COLUMN SECTION
7C SCALE: 3/4" = 1'

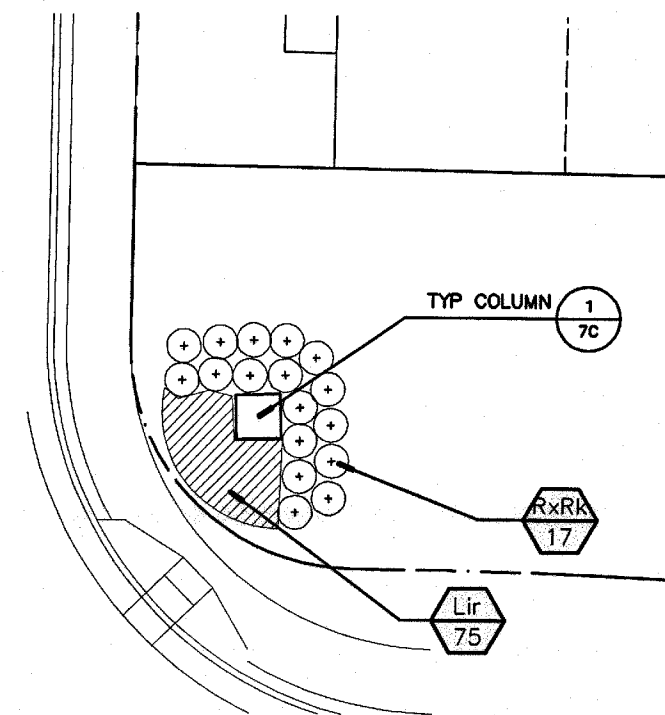

3 MONUMENT PLANTING
7C SCALE: 1" = 10'

Camden Park

Cary, NC


(Cary Park MR-6)

REVISIONS	
07/14/06	PER TOC COMMENTS
05/15/07	

DRAWN	CHECKED
MH/RT	LH
SCALE	DATE
AS SHOWN	MARCH 2006

DETAILS

FILE NO.	JOB NO.
SEAL	SHEET NO.

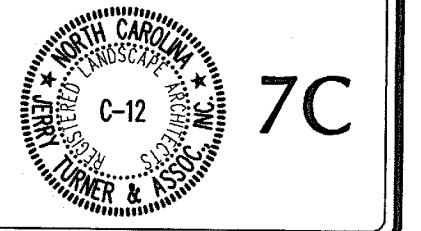

06-SP-031
APPROVED
TOWN OF CARY

Approved by DKC Date 7/14/07
Planning LH Date 7/14/07
Engineering TS Date 7-25-07

© JERRY TURNER & ASSOCIATES, INC. THIS DOCUMENT IS THE PROPERTY OF JERRY TURNER & ASSOCIATES. ALL RIGHTS ARE RESERVED AND ANY POSSESSION, REPRODUCTION, OR OTHER USE OF THIS DOCUMENT WITHOUT THE PRIOR PERMISSION OF JERRY TURNER & ASSOCIATES IS EXPRESSLY PROHIBITED.

H:\Projects\Cary Park\Multi-Family\VR-6\05-24-07 Submittal\Landscape Plan.dwg, 5/16/2007 4:04:54 PM, R. Thomas