




*NOTE: IF BRICK USED IS MODULAR, ADJUST HEIGHT OF WATERTABLE, COLUMN CAP & COLUMN TO MATCH DETAIL.

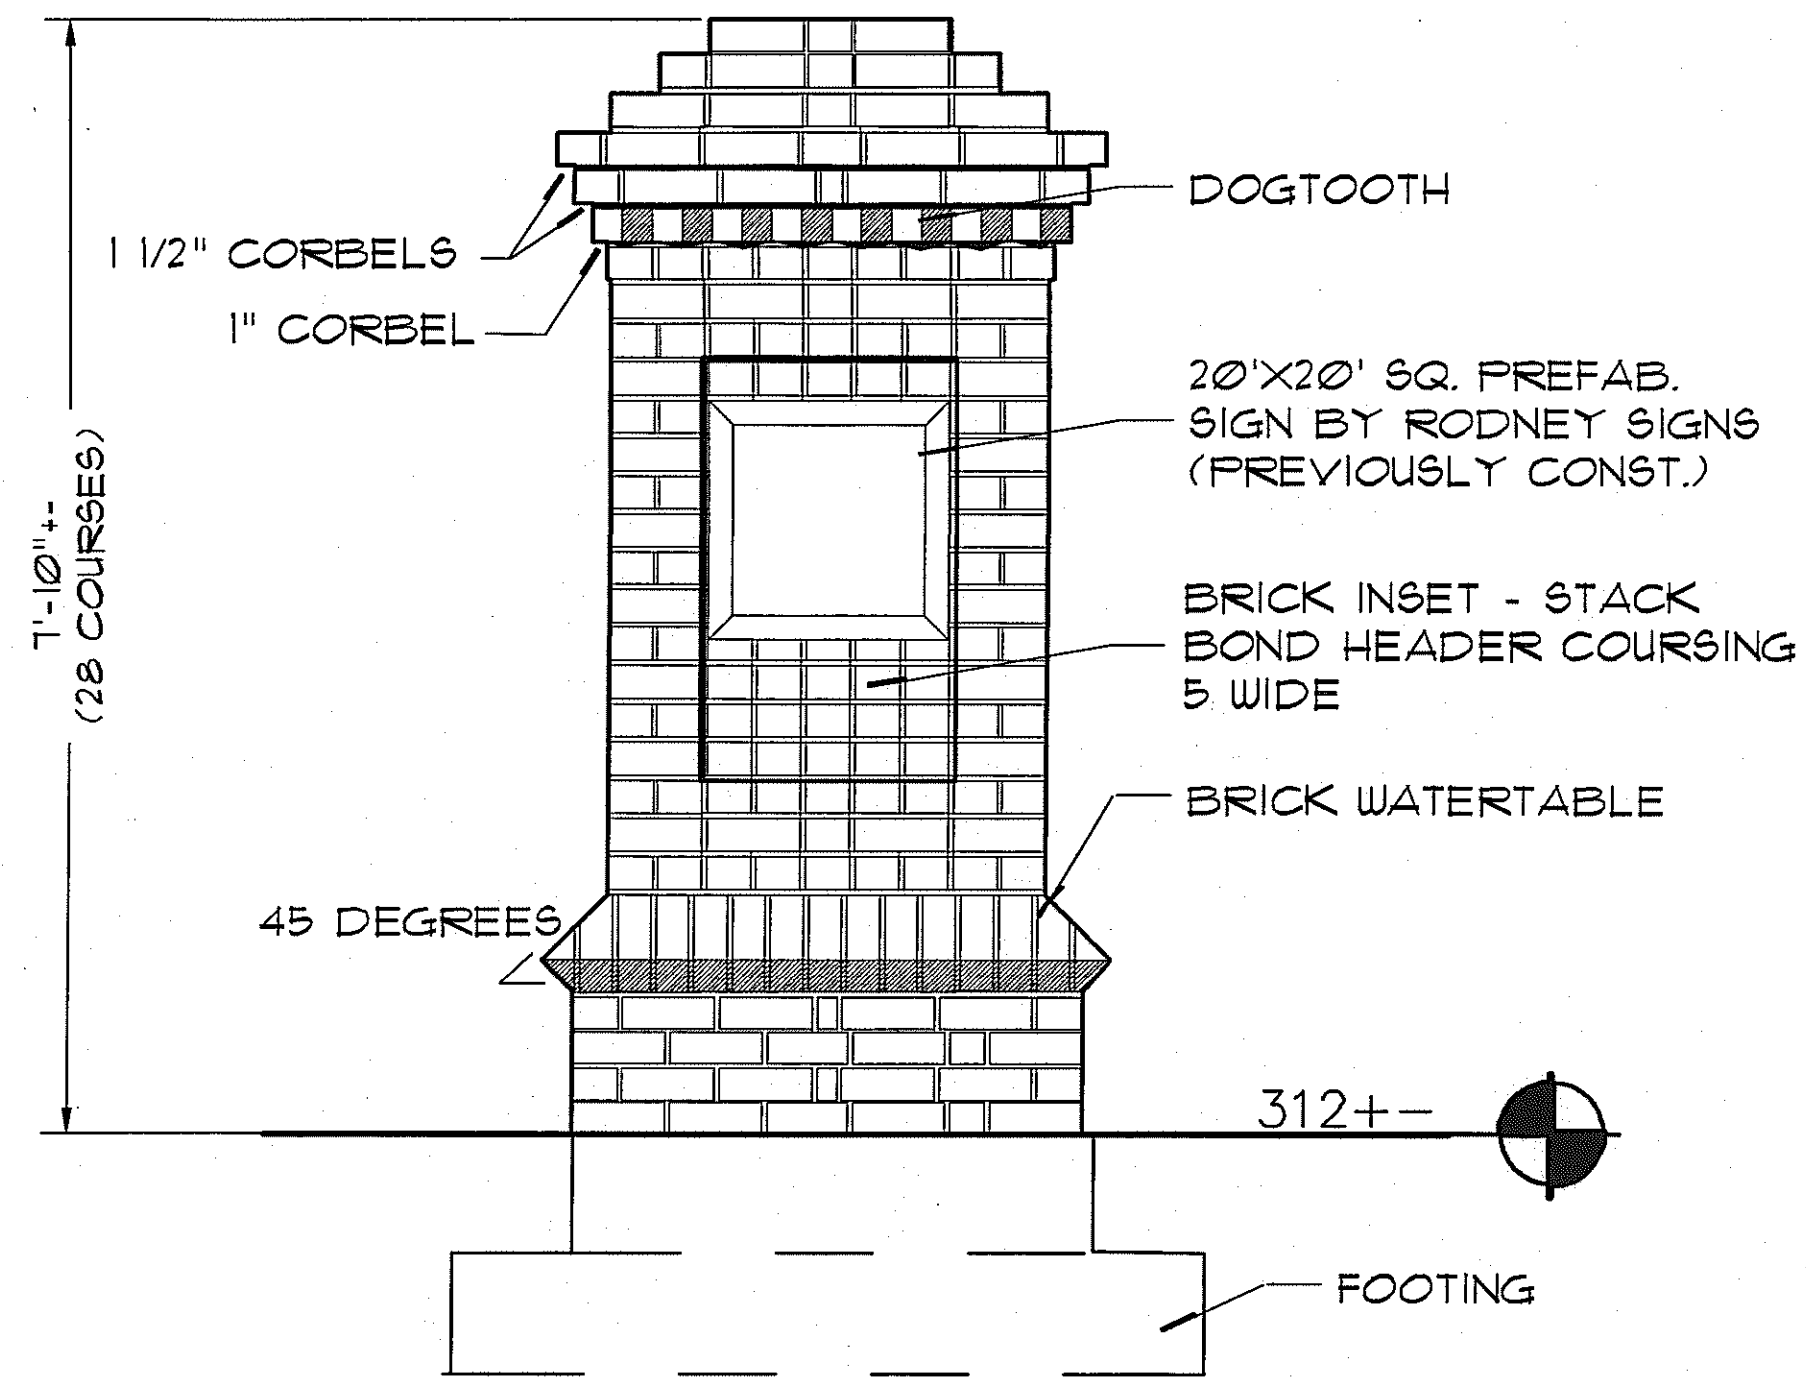

1 LARGE COLUMN ELEVATION
7C SCALE: 3/4" = 1'

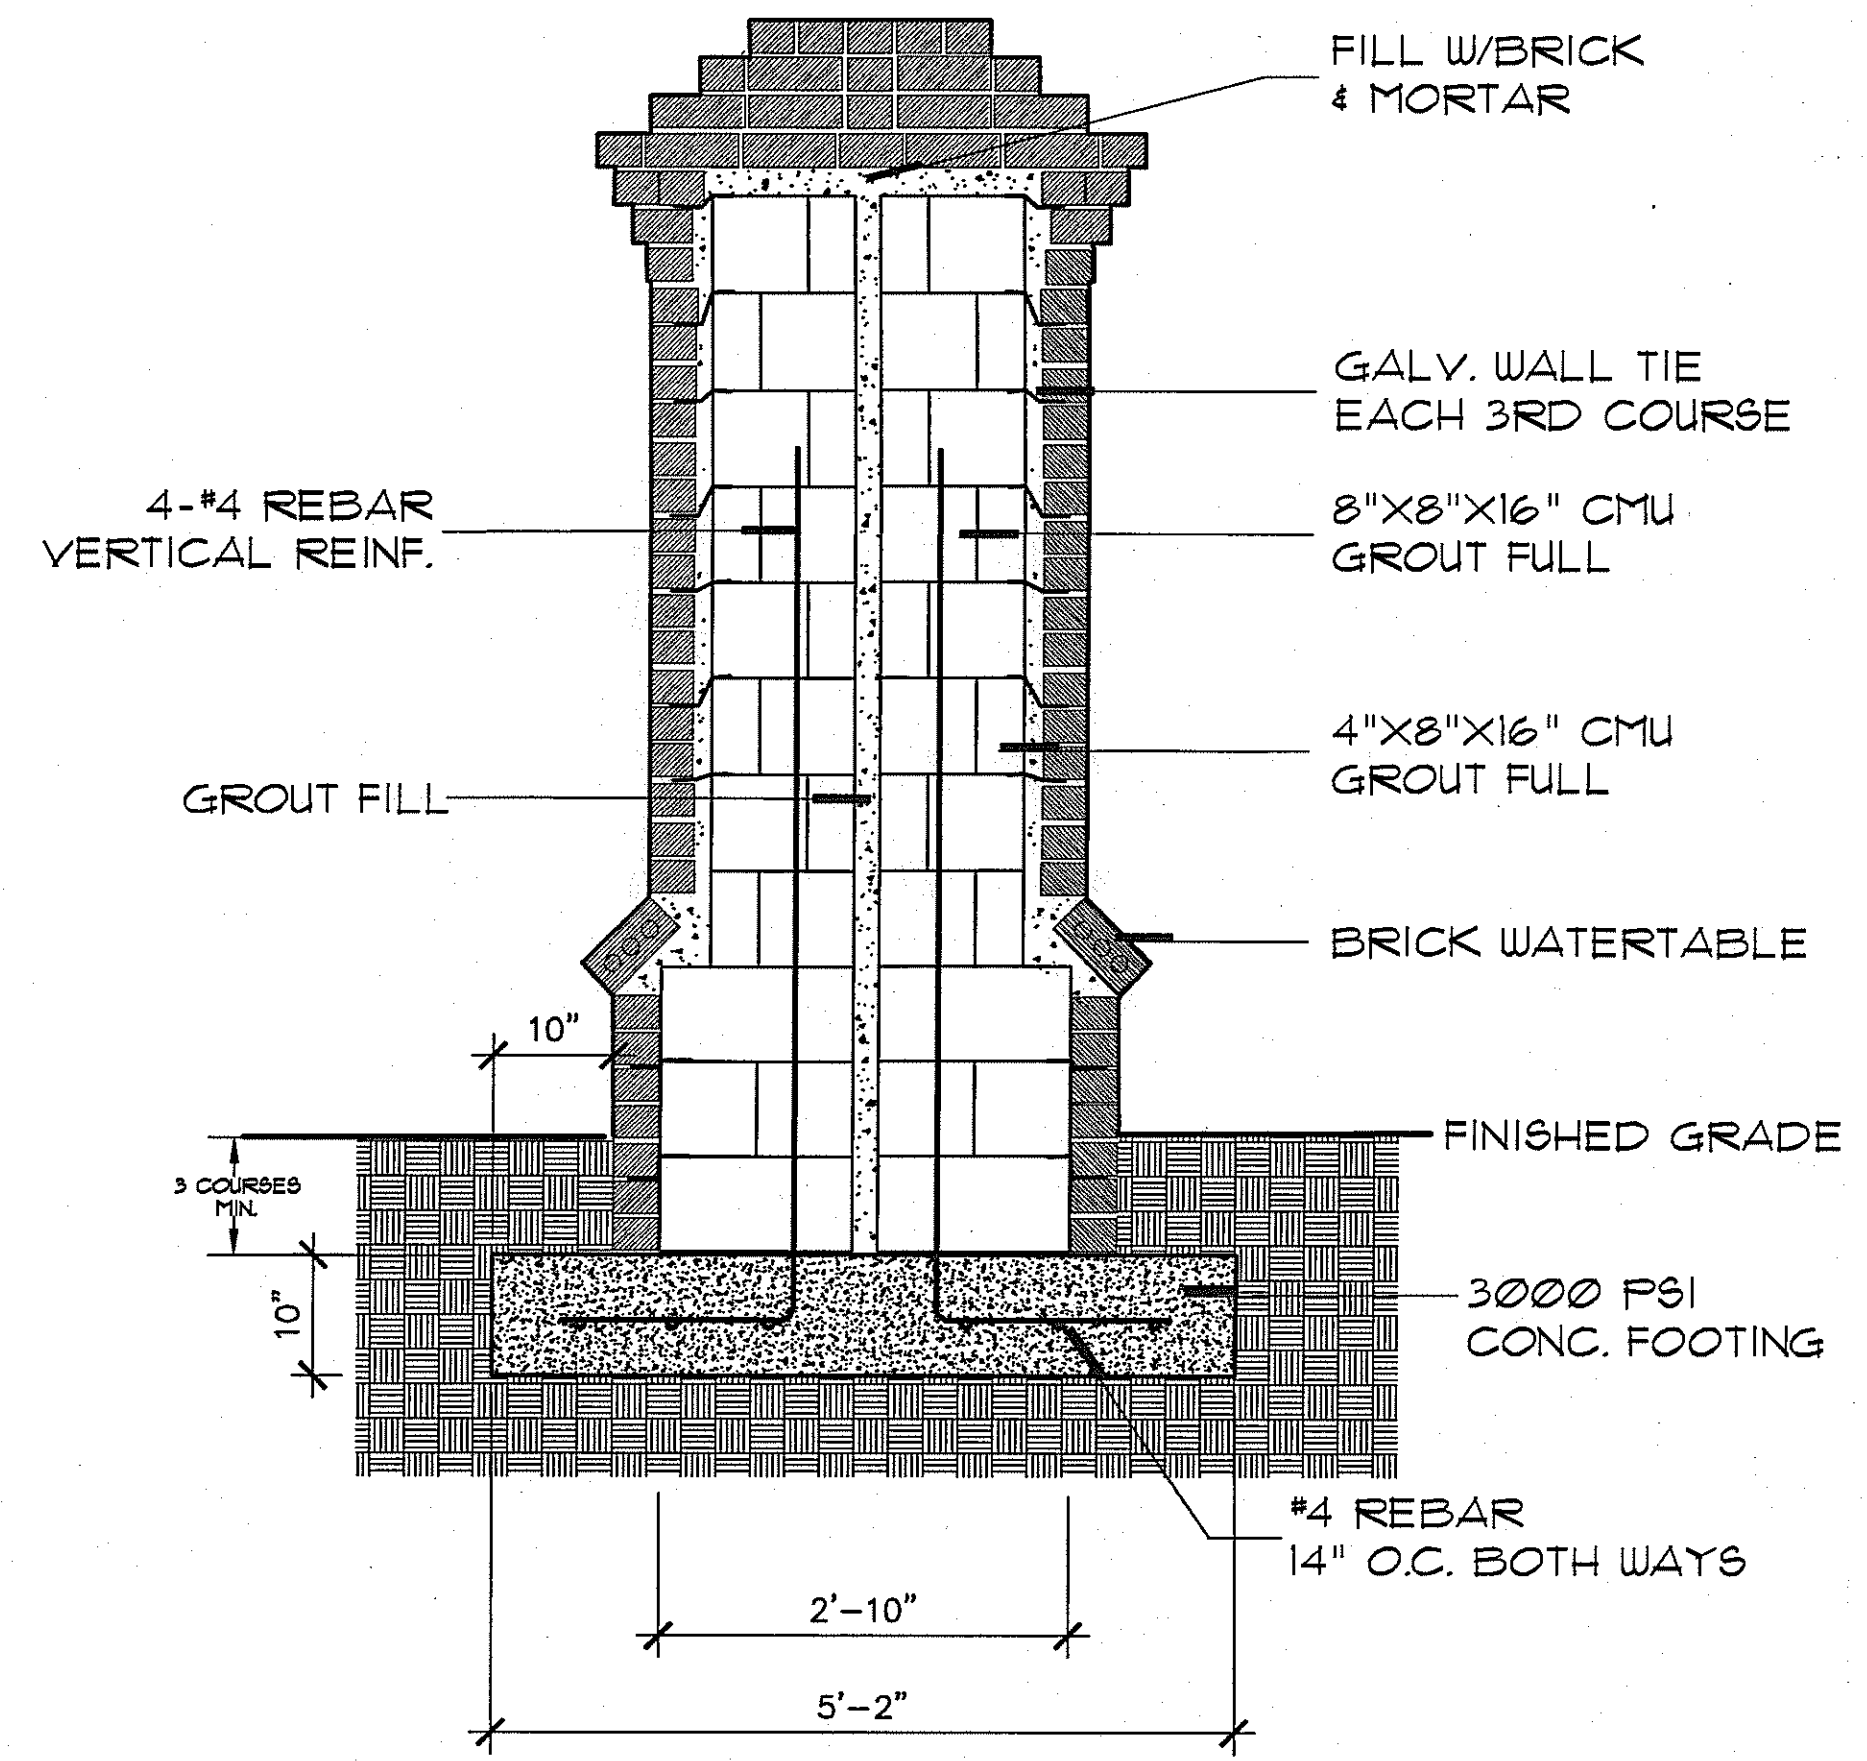

2 LARGE COLUMN SECTION
7C SCALE: 3/4" = 1'

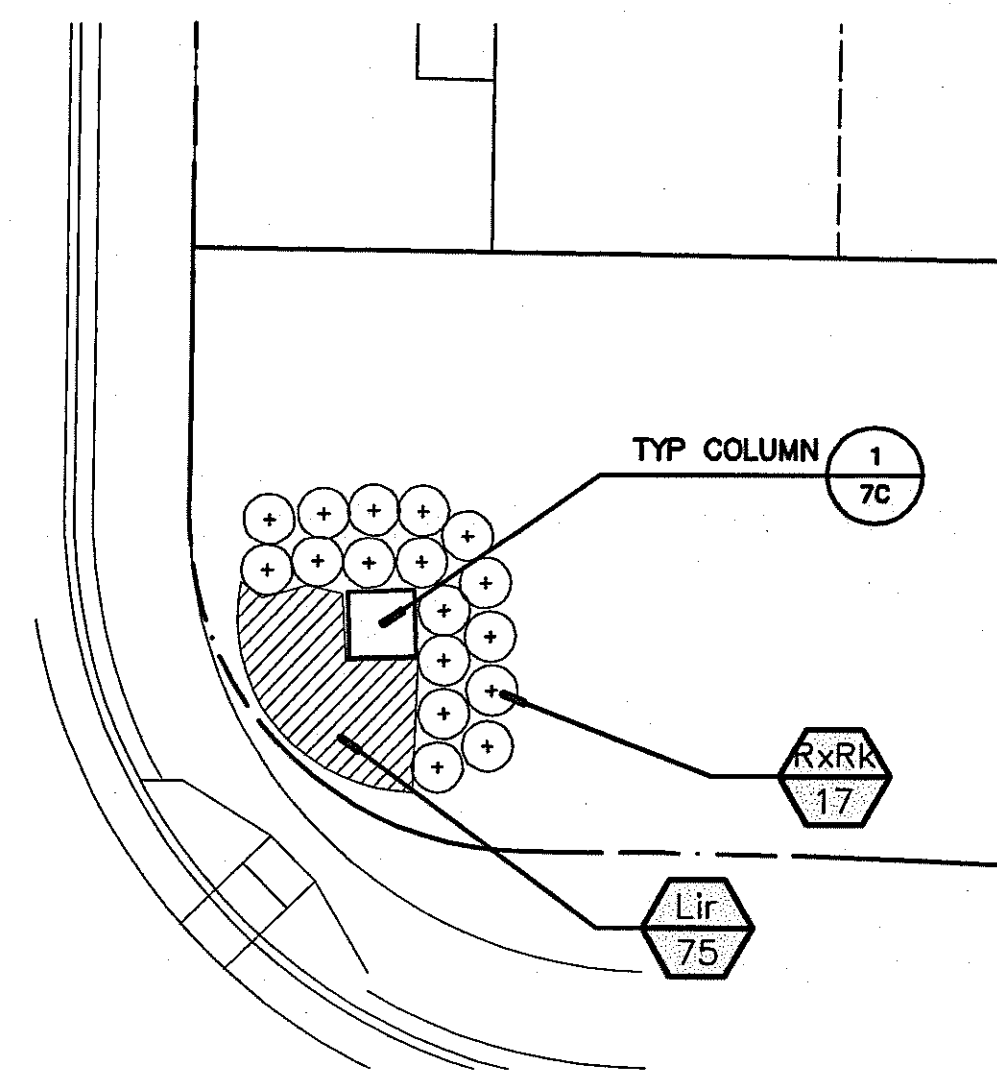

3 MONUMENT PLANTING
7C SCALE: 1" = 10'



JERRY TURNER & ASSOCIATES, INC.

Landscape Architecture
Land Planning
Environmental Design

905 Jones Franklin Road
Raleigh, North Carolina 27606
(919) 851-7150 fax: (919) 851-7547

277 S.E. 5th Avenue
Delray Beach, Florida 33483
(561) 278-0453 fax: (561) 272-7593

PROJECT

Camden Park

Cary, NC

(Cary Park MR-6)

REVISIONS

07/14/06 PER TOC COMMENTS
05/15/07

DRAWN _____ CHECKED _____

M4/RT LH

SCALE _____ DATE _____


AS SHOWN MARCH 2006

TITLE _____

DETAILS

FILE NO. _____ JOB NO. _____

SEAL _____ SHEET NO. _____

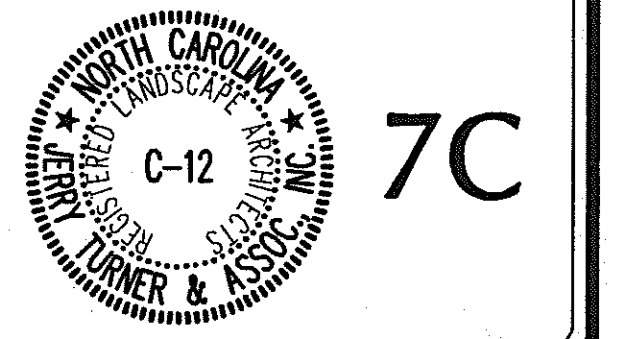

06-SP-031
APPROVED
TOWN OF CARY

Approved by DRC Date 1/10/07
Planning KAH Date 1/24/07
Engineering JS Date 1-25-07