
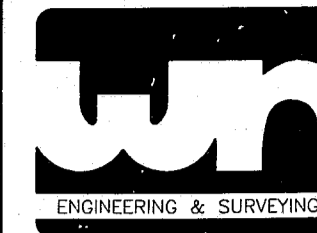
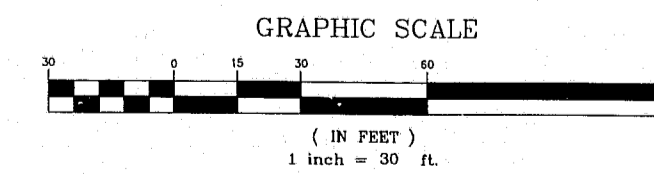


K: CADD\96\05\SR16 Tue Aug 27 08:05:12 1996 WITHERS & RAVENEL

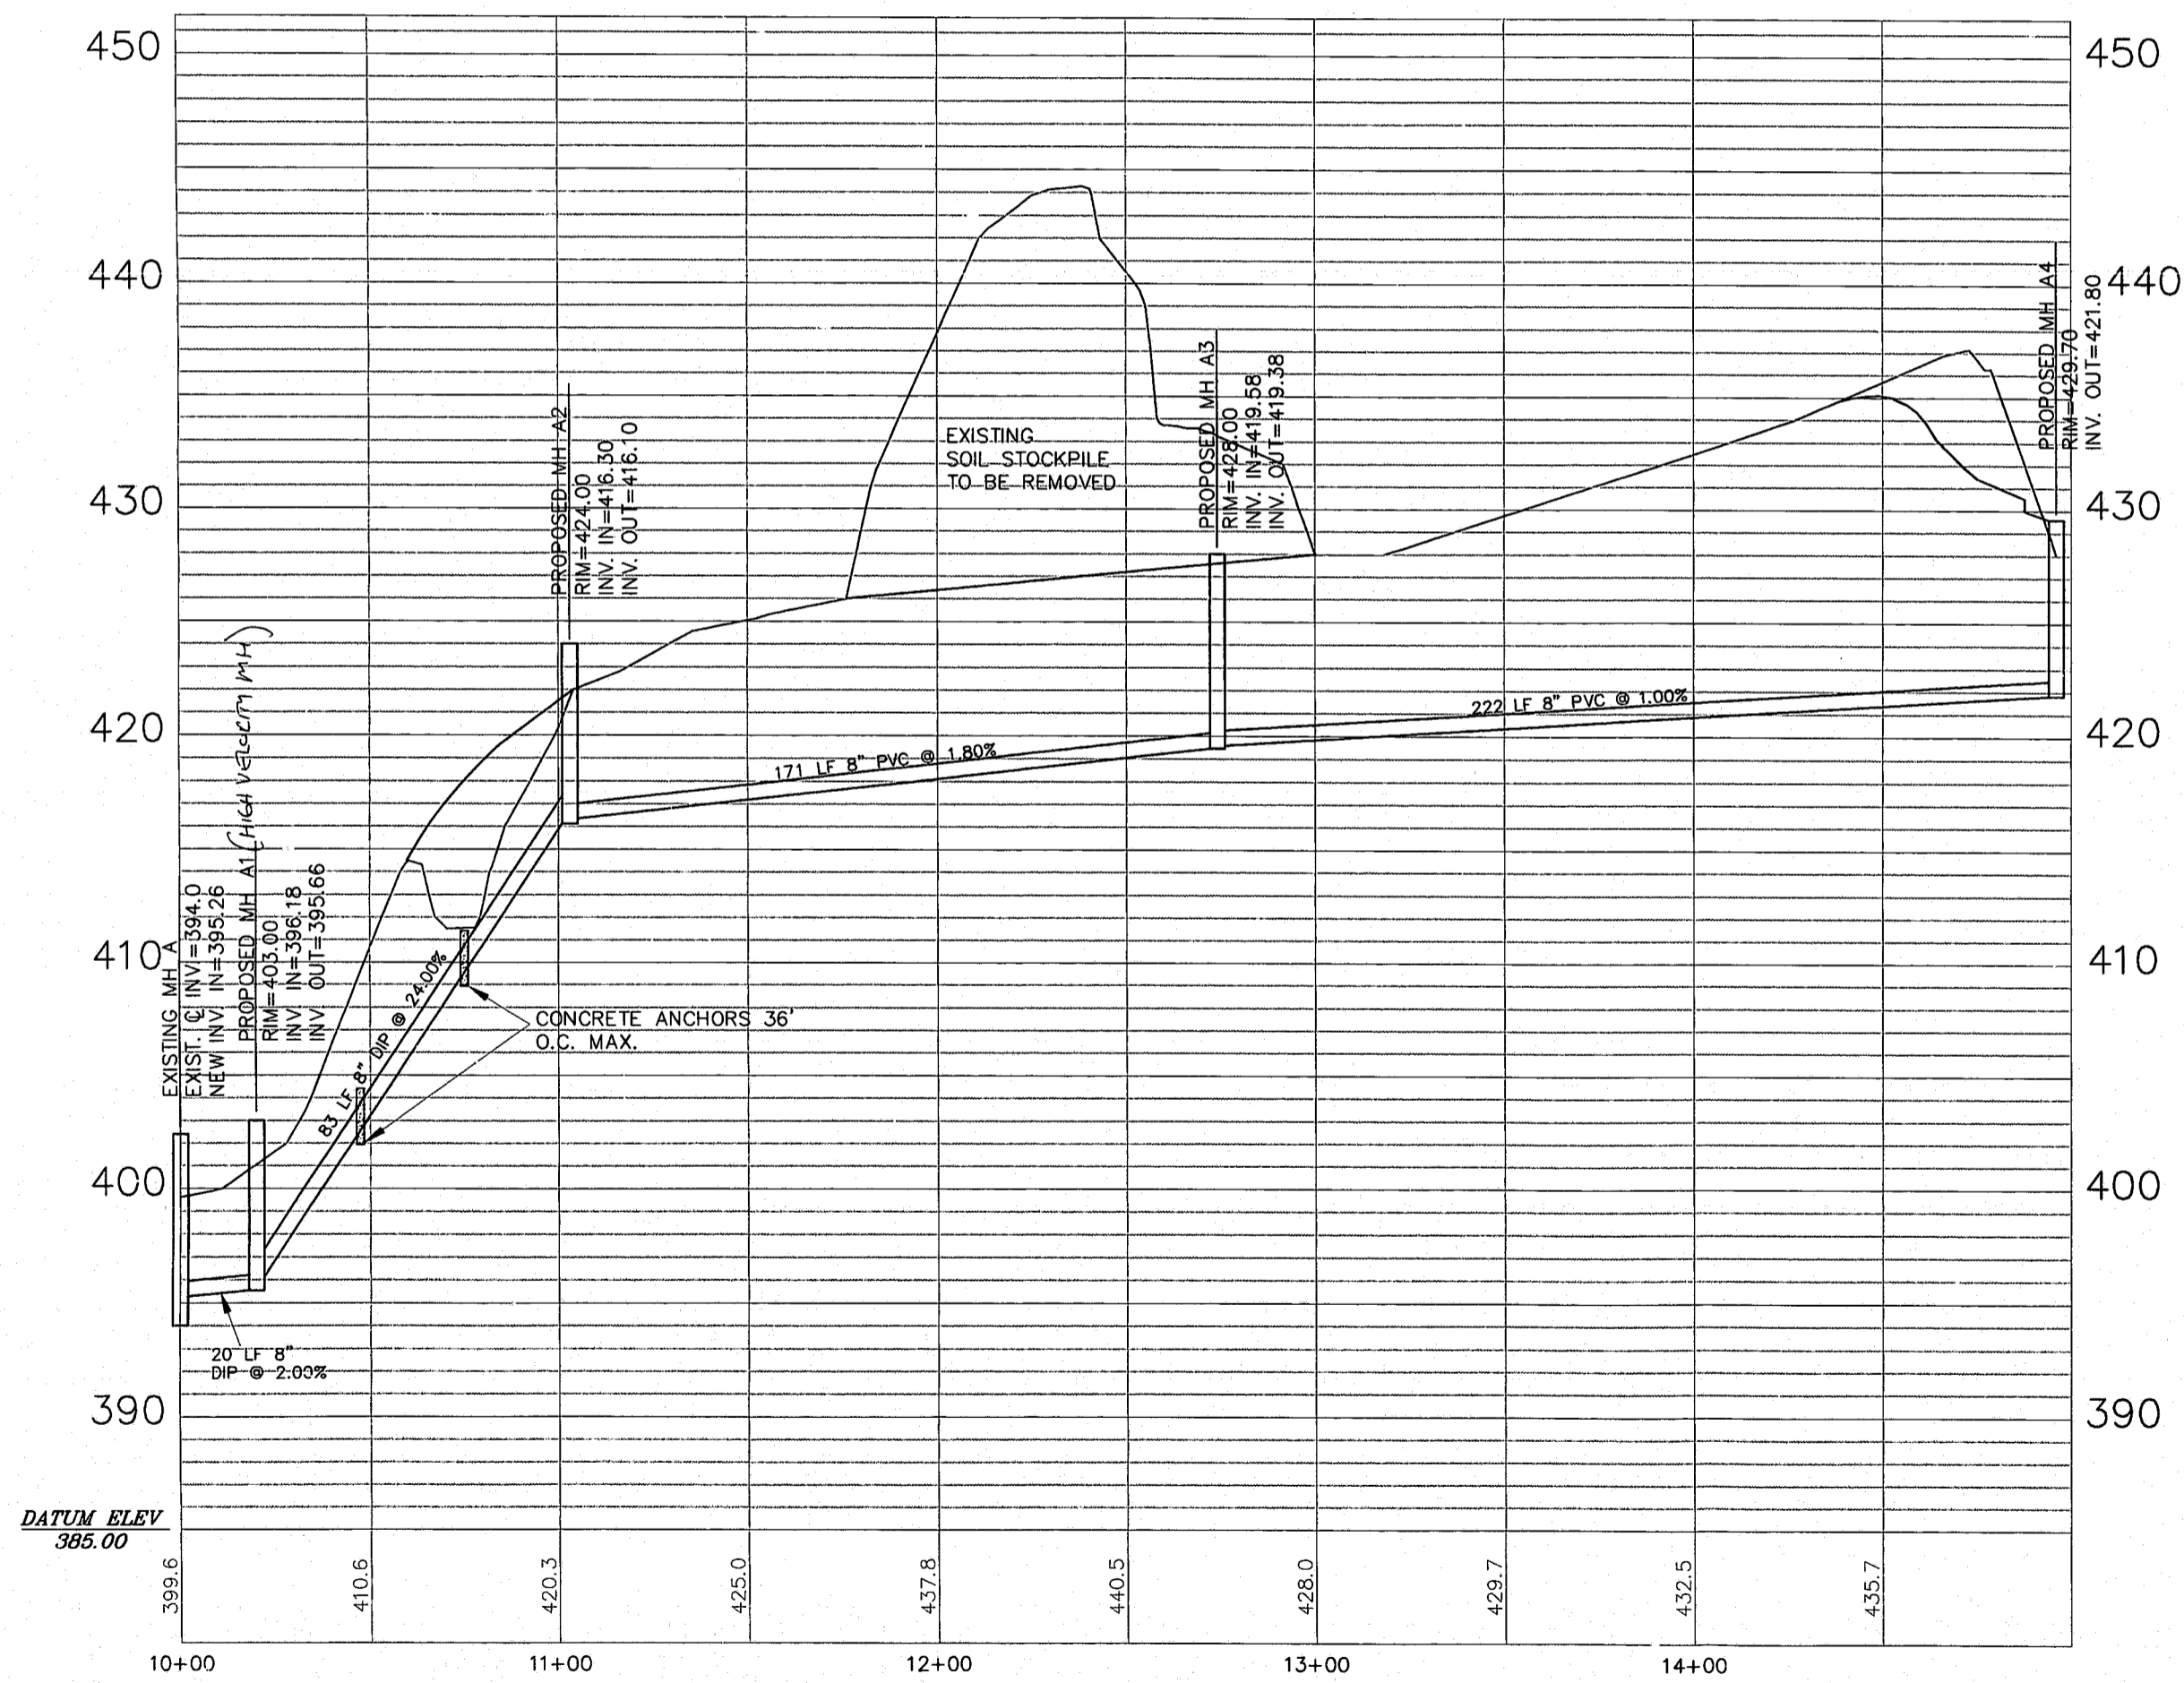

WITHERS & RAVENEL
Engineering & Surveying, Inc.

111 MacKenan Drive
Cary, N.C. 27511
PHONE : 919-469-3340
FAX : 919-467-6008

SEALS



DRAWING TITLE

**UTILITY
PROFILES**

PROJECT TITLE

**CANDLEWOOD
HOTEL
AT THE
VILLAGE
OF BUCK
JONES**

REVISIONS

NUMBER	DESCRIPTION	DATE

DRAWN BY DOU
CHECKED BY LGS
DATE ISSUED 8/27/96
SCALE HORIZ. 1"=30'/VERT. 1"=5'
JOB NO. 96105

SHEET NO.

6

OF