


CANDLEWOOD HOTEL  
CARY, NORTH CAROLINA


**TUCKER & BOOKER, INC.**  
ROBERT L. BOOKER, SR.  
ARCHITECT AIA  
1072 LINN STATION ROAD  
LOUISVILLE, KENTUCKY 40228  
502-426-7482



DATE	8-23-96
BY	MTL
CKD	
REVISIONS	

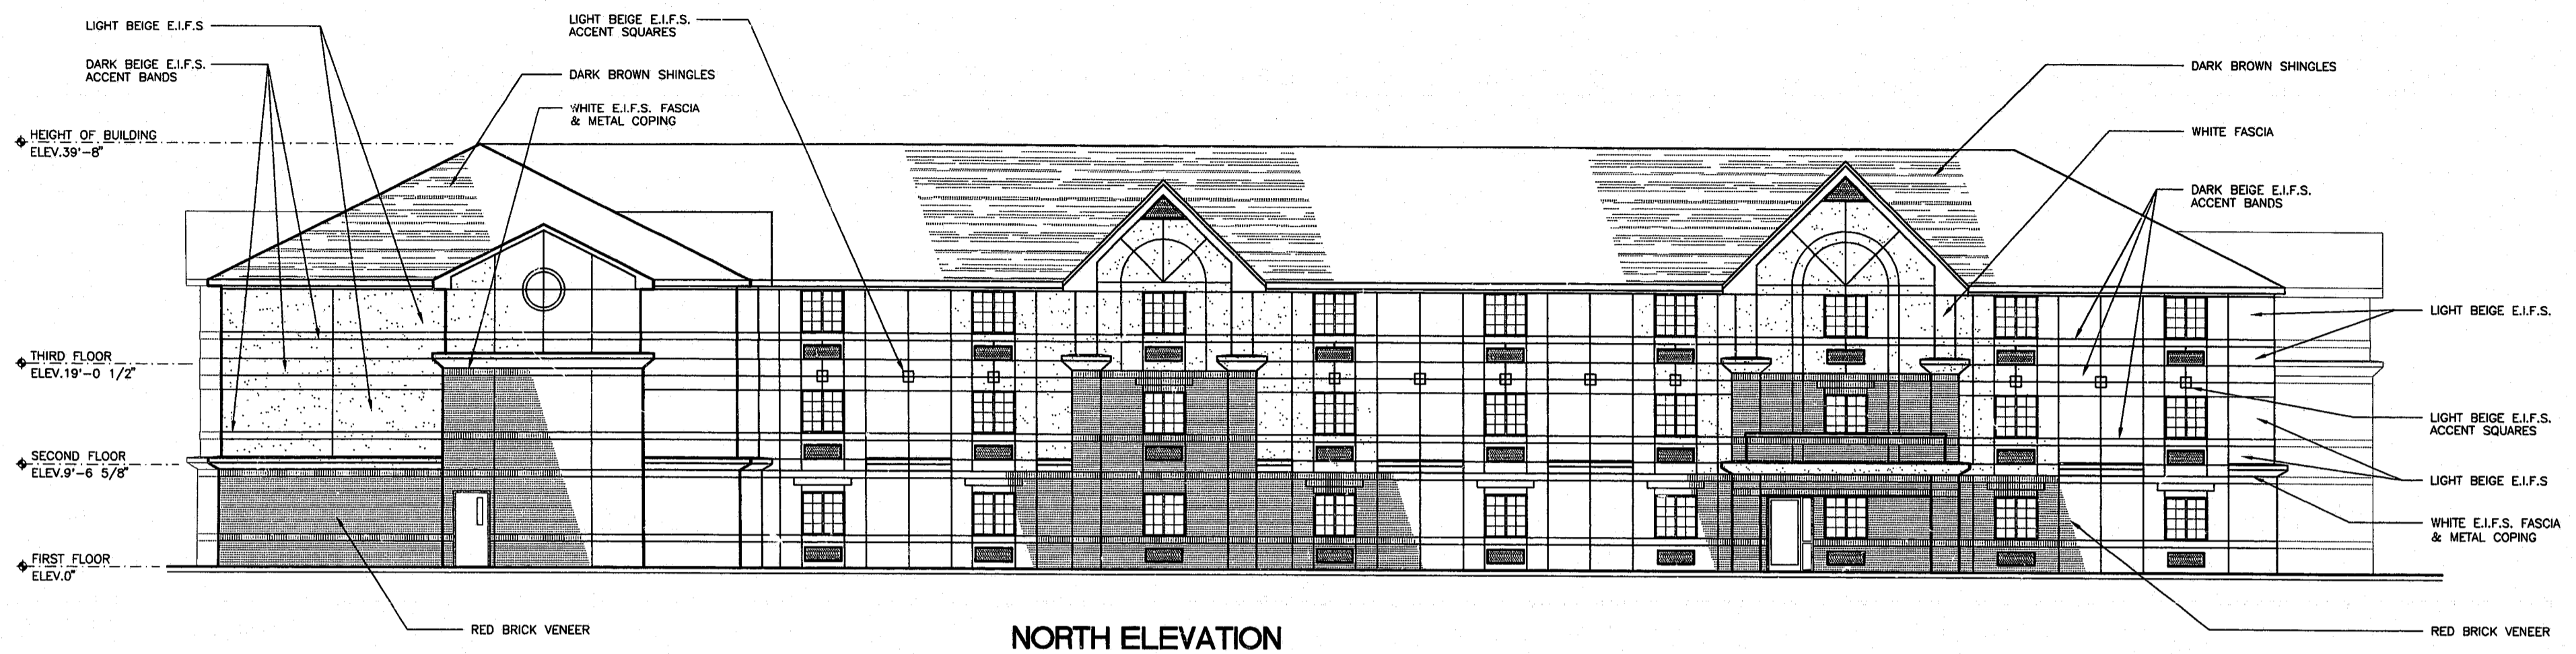

**NORTH ELEVATION**

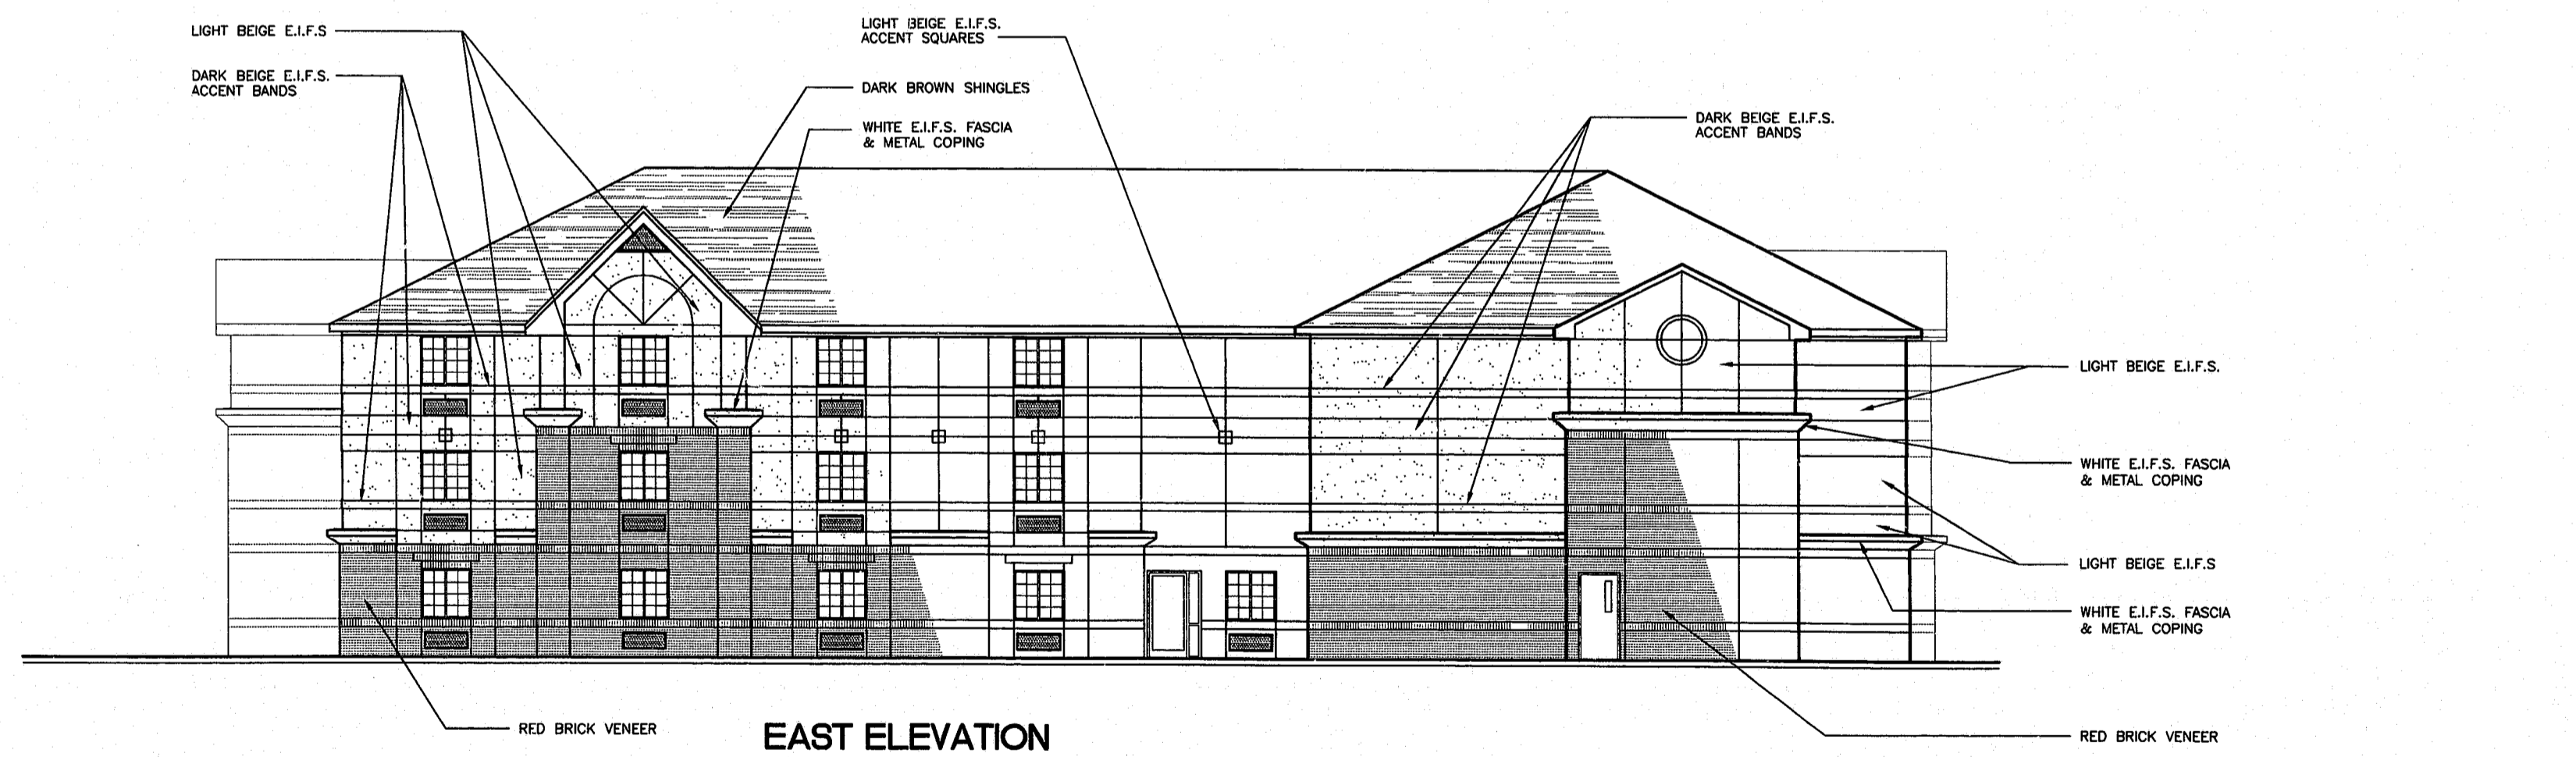

**EAST ELEVATION**

**BUILDING COLOR LEGEND:**  
- HVAC UNITS WILL BE LIGHT BEIGE TO MATCH E.I.F.S.  
- STOREFRONT DOORS AND WINDOWS WILL BE WHITE ALUMINUM.  
- STAIRWELL DOORS WILL BE PAINTED TO MATCH BRICK VENEER.