


REVISIONS:

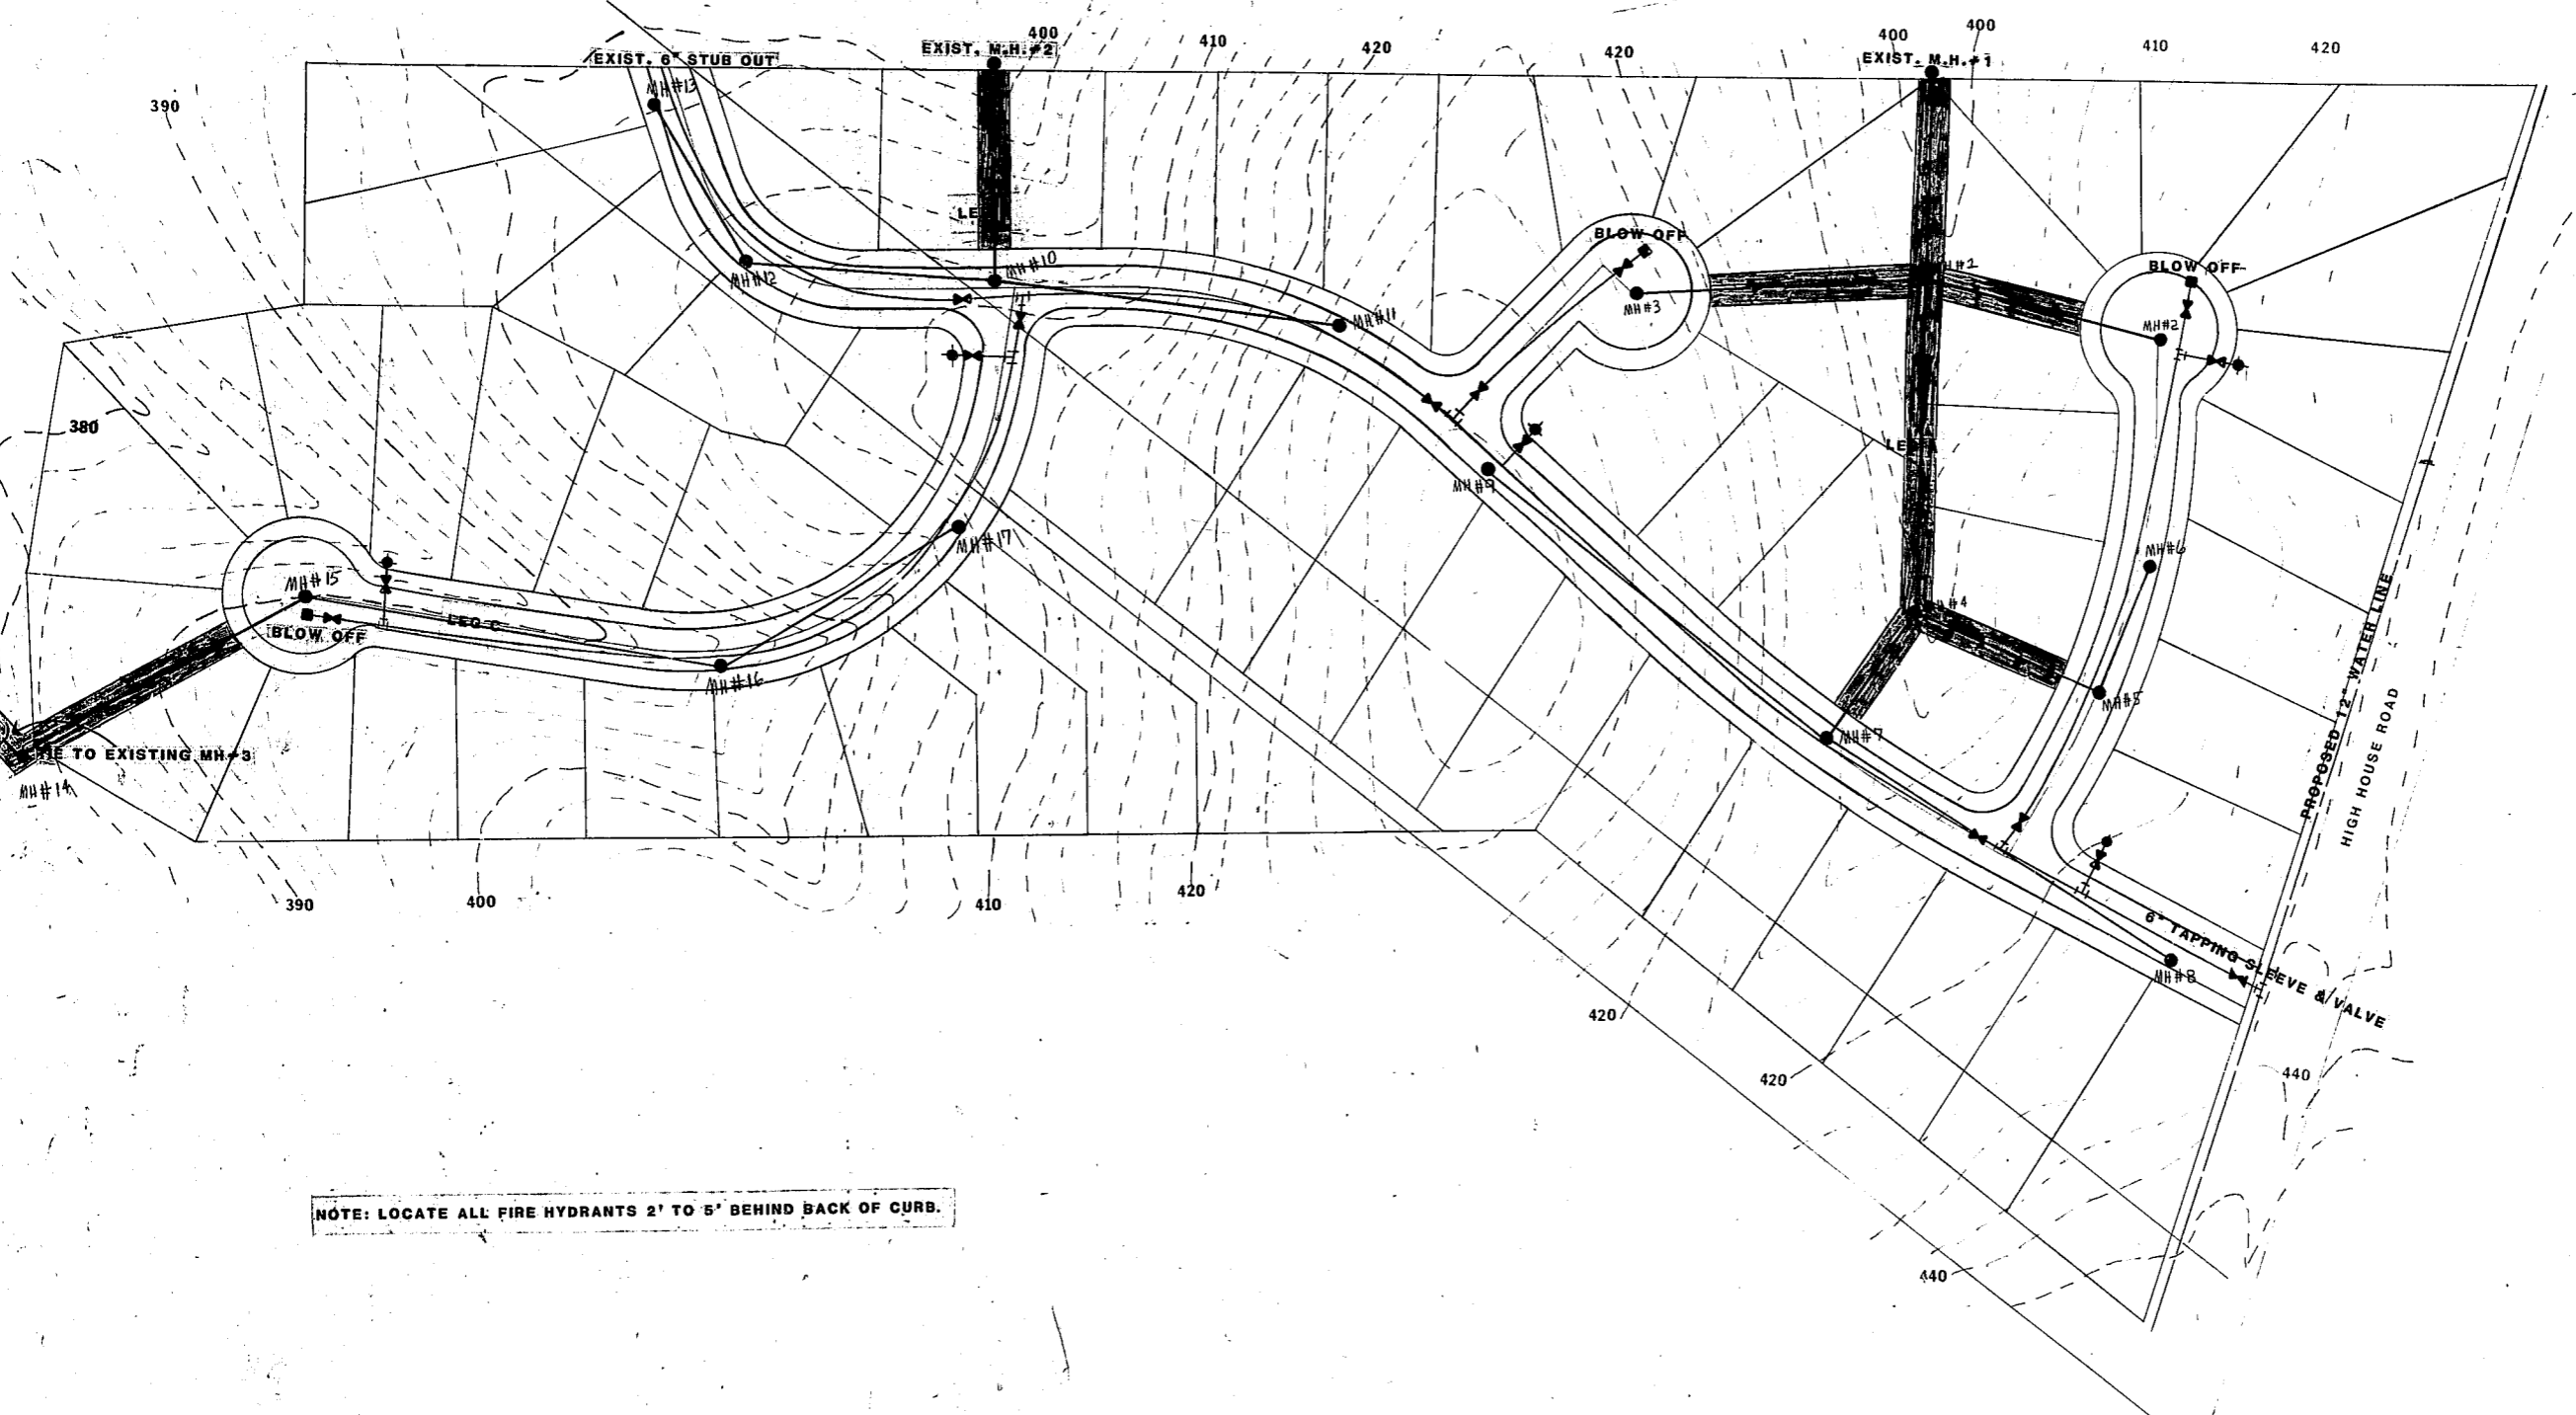

NOTE: LOCATE ALL FIRE HYDRANTS 2' TO 5' BEHIND BACK OF CURB.

SCALE: 1"=50'

