

NOTE:
NO TREE SHALL BE LOCATED WITHIN 10'
OF LIGHTING LOCATION



JOB NUMBER: 3040320
DRAWN BY: FRL
CHECKED BY: GH

Niles Bolton Associates, Inc.

One Buckhead Plaza
3080 Peachtree Road, NW
Atlanta, Georgia
404-365-7600
Fax: 404-365-7610
nba@nilesbolton.com



REVISIONS
DATE DESCRIPTION

| REVISIONS | DATE | DESCRIPTION |
|-----------|------|-------------|
| | | |
| | | |
| | | |
| | | |
| | | |


This drawing, as an instrument of services, is not to be used, copied, or reproduced in any form without the permission of the landscape architect.


Carolina Preserve
by DeWalt
ATAMBERLY
Cary, North Carolina

PLANTING PLAN

L-3.03

DATE: 11/14/06

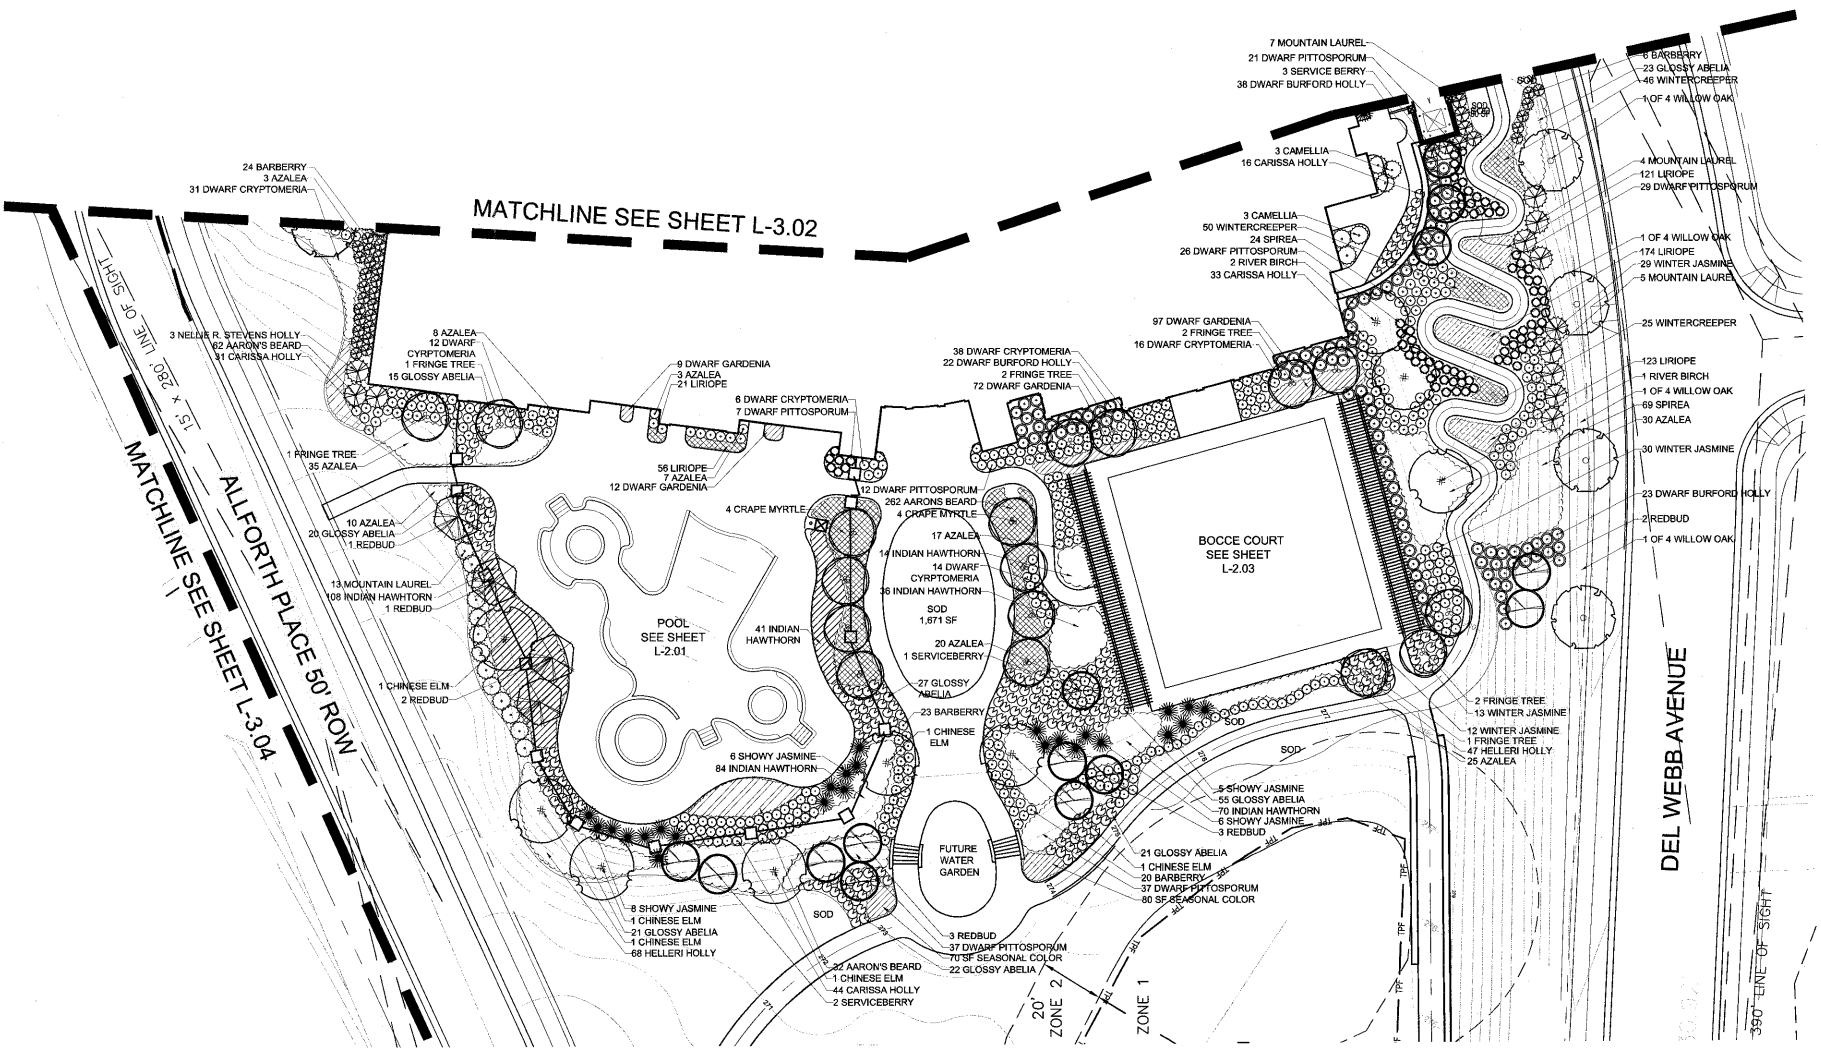

1.

Planting Plan

CARY PROJECT NUMBER 05-SP-135
APPROVED
TOWN OF CARY

APPROVED BY DRC DATE 12-19-05
PLANNING AC DATE 1-29-06
ENGINEERING TS DATE 1-19-06

