

NOTE:
NO TREE SHALL BE LOCATED WITHIN 10'
OF LIGHTING LOCATION



JOB NUMBER: 304013.00
DRAWN BY: FML
CHECKED BY: GH



Niles Bolton Associates, Inc.
One Buckhead Plaza
Buckhead Road, NW
Suite 600
Atlanta, Georgia
404-365-7600
nba@nilesbolton.com

REVISIONS	DATE	DESCRIPTION

This drawing is an instrument of service, it and shall remain the property of the Landscape Architect and shall not be reproduced, published or used in any way without the permission of the Landscape Architect.

Carolina Preserve
by *Del Webb*
ATAMBERLY
Cary, North Carolina

PLANTING PLAN
L-3.05
DATE: 1/20/06

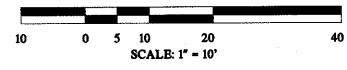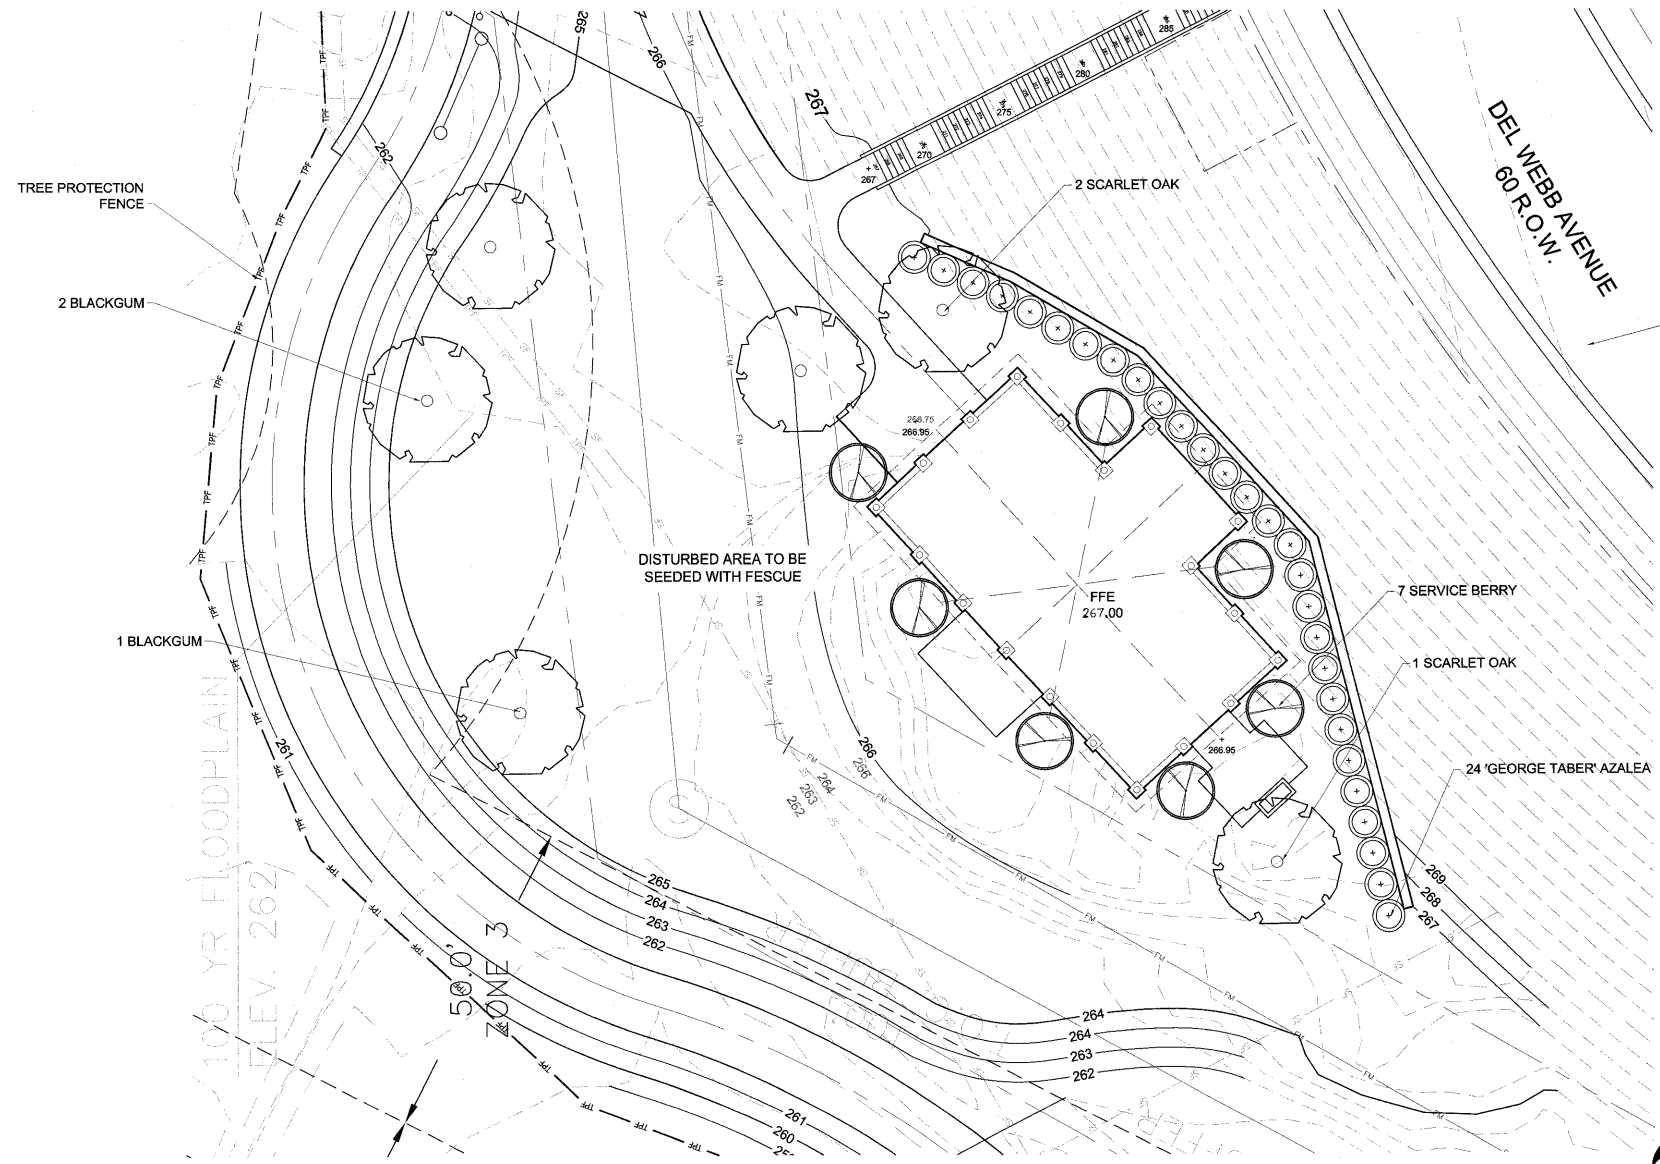

Planting Plan

CARY PROJECT NUMBER 05-SP-135
APPROVED
TOWN OF CARY

APPROVED BY DEC DATE 12-19-05
PLANNING TC DATE 1-25-06
ENGINEERING TS DATE 1-19-06

1.

RELEASED FOR CONSTRUCTION