



V:\Projects\Site_Plans\04-4201_Amberly_46\Drawings\04-4201_0101.dwg, utility review, 100 scale, 12/16/2005 @ 8:38:11 AM

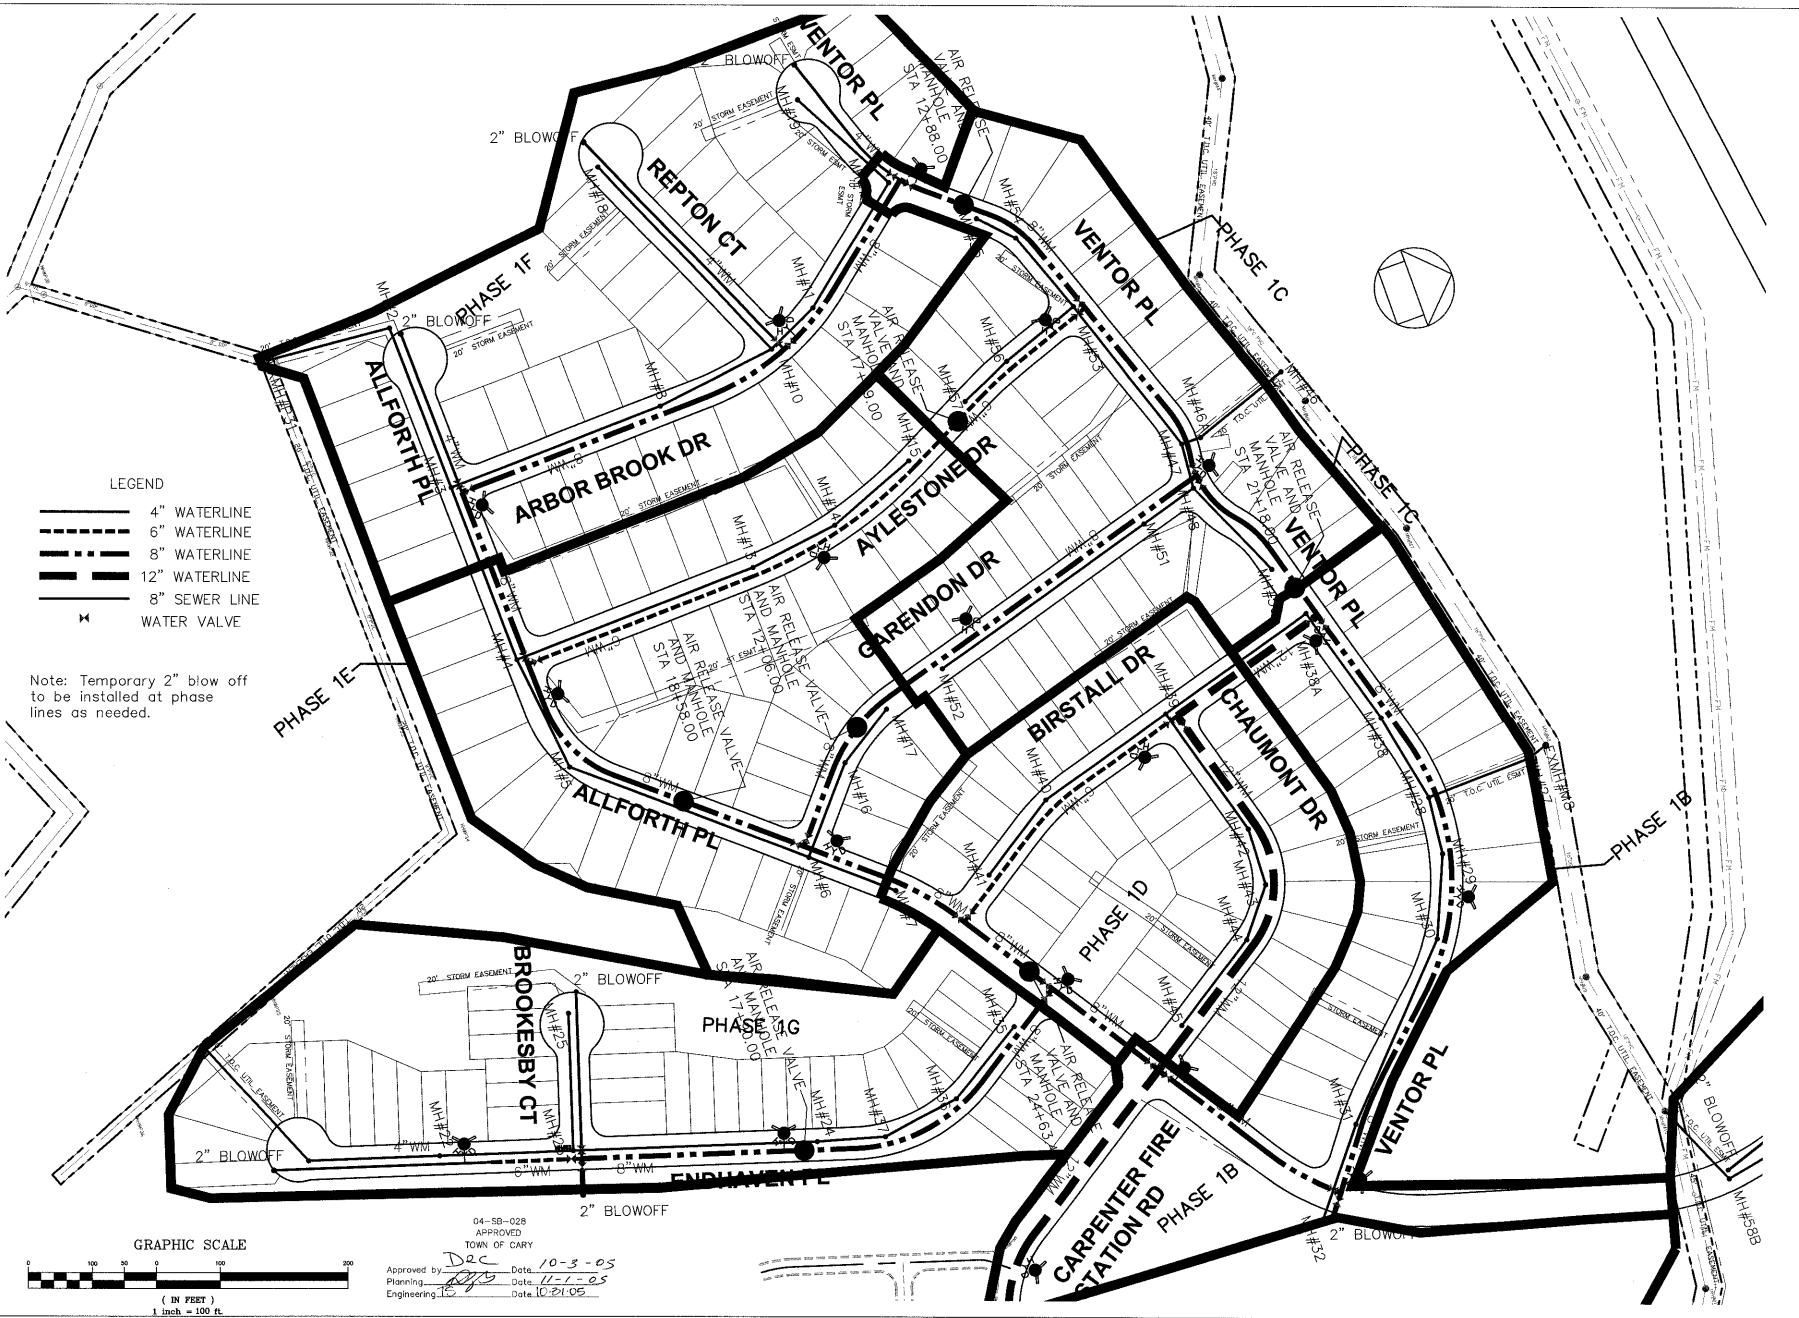

- LEGEND
- 4" WATERLINE
 - 6" WATERLINE
 - 8" WATERLINE
 - 12" WATERLINE
 - 8" SEWER LINE
 - WATER VALVE

Note: Temporary 2" blow off to be installed at phase lines as needed.

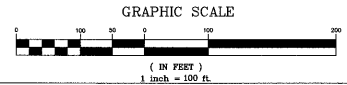

04-5B-028
APPROVED
TOWN OF CARY
Approved by: *Dec* Date: 10-3-05
Planning: *AP* Date: 11-1-05
Engineering: *IC* Date: 10-21-05

© CHAS. H. SELLS, INC. ALL RIGHTS ARE RESERVED. ANY REPRODUCTION OR OTHER USE OF THIS DOCUMENT WITHOUT PRIOR PERMISSION FROM CHAS. H. SELLS, INC. IS EXPRESSLY PROHIBITED.

**Carolina Preserve by
Del Webb at Amberly
Phase 1**

Cary, NC
GS Carolina
3412 1/2 Hillsborough St.
Raleigh, NC 27607

CHAS. H. SELLS, INC.
Consulting Engineers, Surveyors & Photogrammetrists

15401 Weston Parkway
Cary, NC 27513
Tel: 919-678-0035
Fax: 919-678-0206
www.chasells.com

RELEASED FOR CONSTRUCTION

REVISIONS

PROJECT # 04-4036 DATE: 5/28/05
DRAWN BY: JE CHECKED BY: DS
TITLE: OVERALL UTILITY LAYOUT SHEET 1 OF 2
SHEET: C6.01