


VENTOR PL
MH 46-47

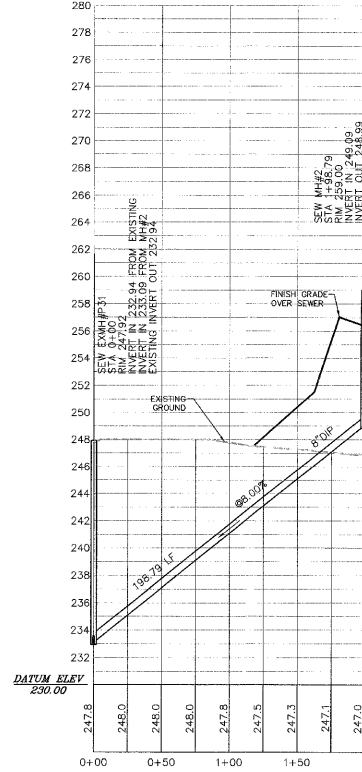

ALLFORTH PL
MH P31-2

04-SB-028
APPROVED
TOWN OF CARY

Approved by: *RRC* Date: *6/13/05*
 Planning: *RZ* Date: *7/11/05*
 Engineering: _____ Date: _____

HORIZ. SCALE: 1" = 50'
 VERT. SCALE: 1" = 5'


NO.	DATE	REVISIONS

PROJECT #: 04-0036 DATE: 4/18/05
 DRAWN BY: JE CHECKED BY: DS
 TITLE

MISC. SANITARY
 SEWER PROFILE

SHEET
C6.1

Carolina Preserve by
 Del Webb at Amberly
 Phase 1
 Cary, NC
 GS Carolina
 3412 1/2 Hillsborough St.
 Raleigh, NC 27607

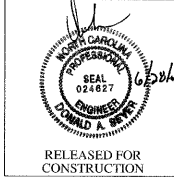

CHAS. H. SELLS, INC.
 Consulting Engineers, Surveyors & Photogrammetrists
 13401 Westover Strickland
 Cary, NC 27513
 Tel: 919-678-0035
 Fax: 919-678-0206
 www.chasells.com

© CHAS. SELLS, INC. ALL RIGHTS ARE RESERVED. ANY REPRODUCTION OR OTHER USE OF THIS DOCUMENT WITHOUT PRIOR PERMISSION FROM CHAS. SELLS, INC. IS EXPRESSLY PROHIBITED.