



JOB NUMBER: 304013.00
 DRAWN BY: PHL
 CHECKED BY: GH

Niles Bolton Associates, Inc.
 One Buckhead Plaza
 Suite 800
 Atlanta, Georgia
 Fax: 404-365-7610
 nba@nilesbolton.com

REVISIONS	DATE	DESCRIPTION


This drawing, as an instrument of service, is and shall remain the property of the landscape architect and shall not be reproduced, published or used in any way without the permission of the landscape architect.

Carolina Preserve
by Del Webb
 A T A M B E R L Y
 Cary, North Carolina


ENTRY SIGN LAYOUT

L-1.02
 DATE: 11/02/05


NOT RELEASED FOR CONSTRUCTION

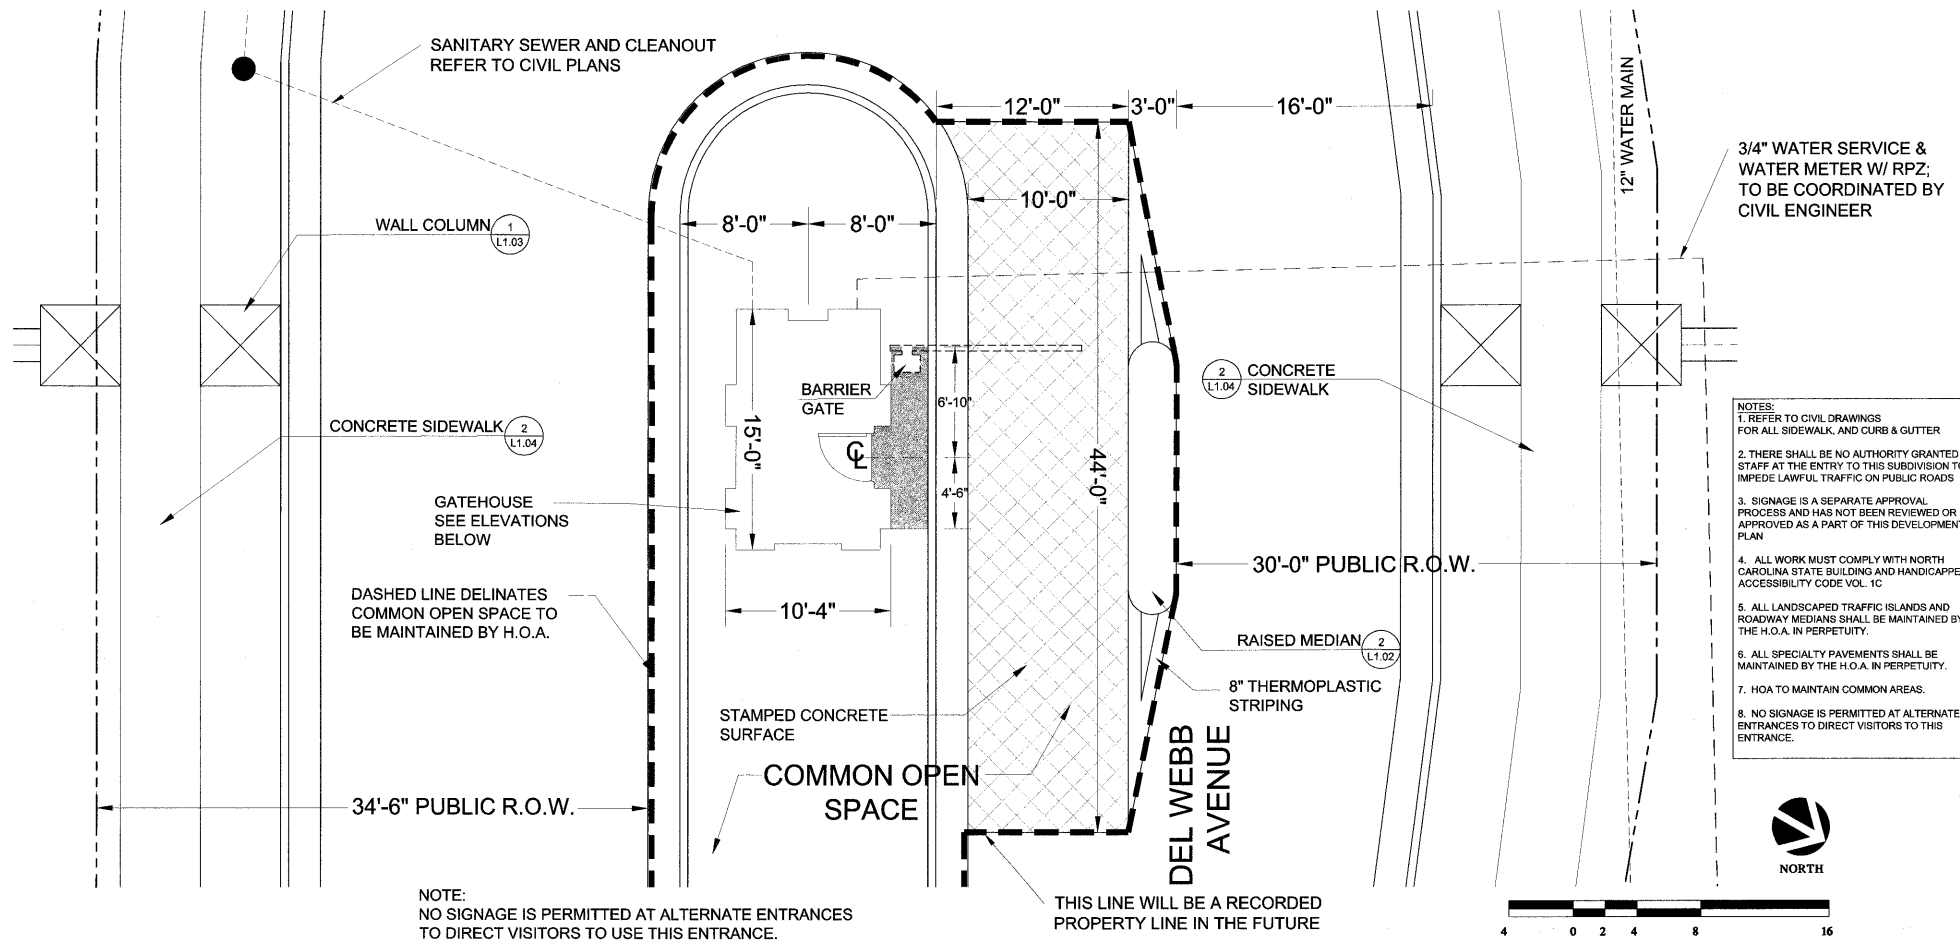

1.

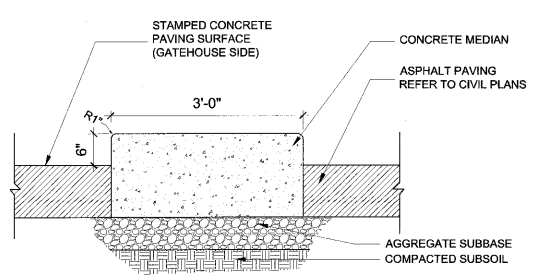

2. **Raised Median**
 Scale: 1" = 1'-0"

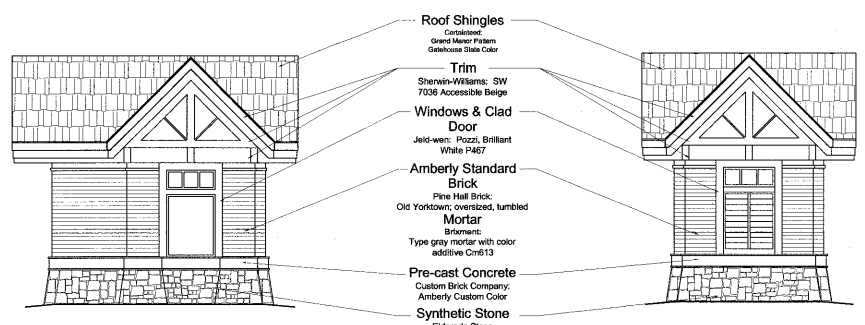

3. **Raised Median**
 Scale: 1" = 1'-0"

Materials specified are illustrated on previously submitted materials board.

CARY PROJECT NUMBER 05-SP-135
 APPROVED
 TOWN OF CARY

APPROVED BY: DRC DATE: 10-31-05
 PLANNING: [Signature] DATE: 11-23-05
 ENGINEERING: [Signature] DATE: 11-26-05