




STORM PROFILE
SCALE: 1"=30' H
1"=5' V

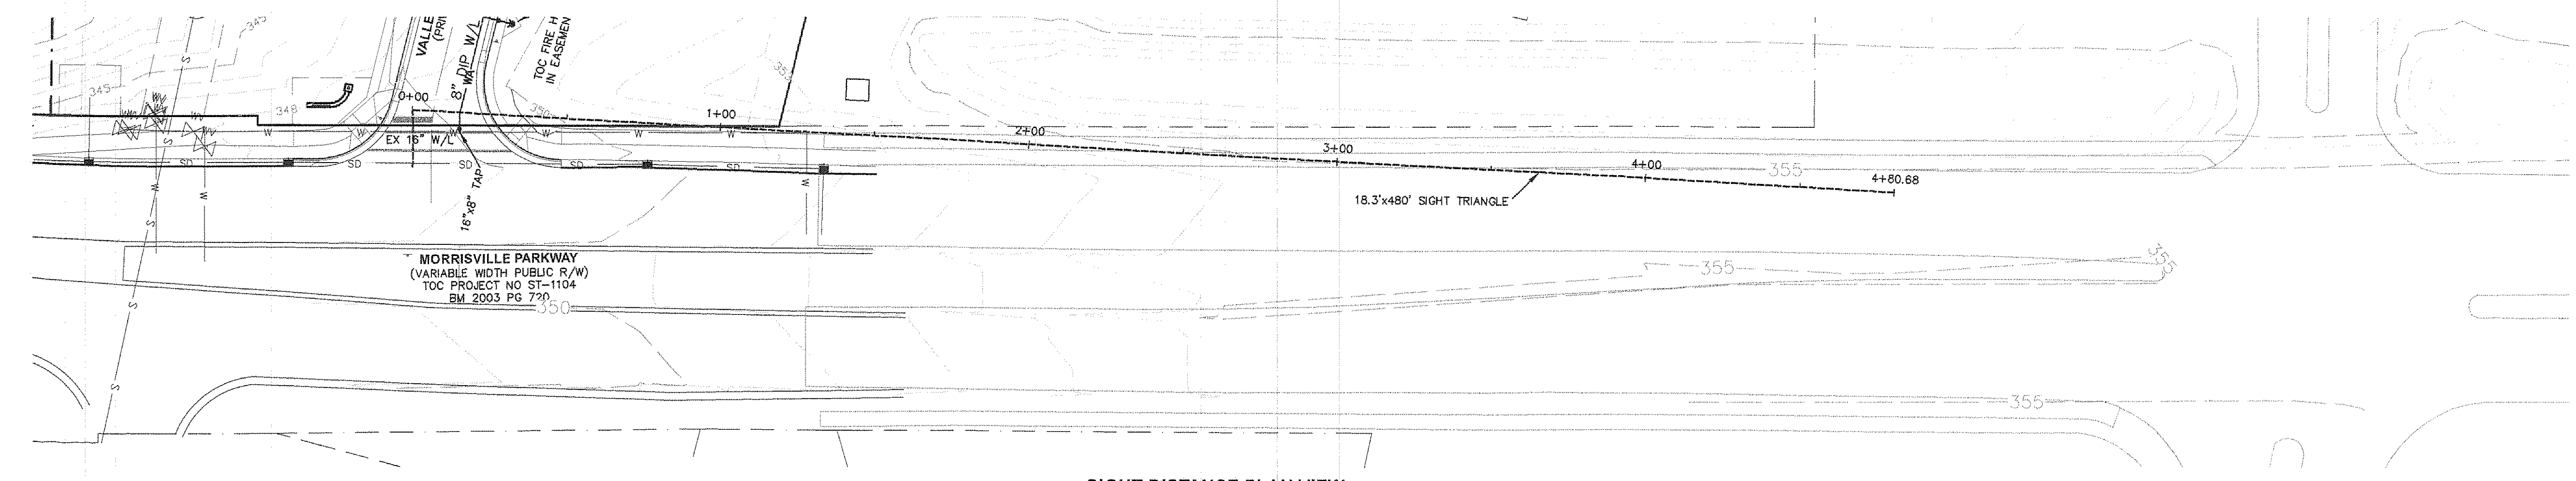

SIGHT DISTANCE PLAN VIEW
SCALE: 1"=30' H

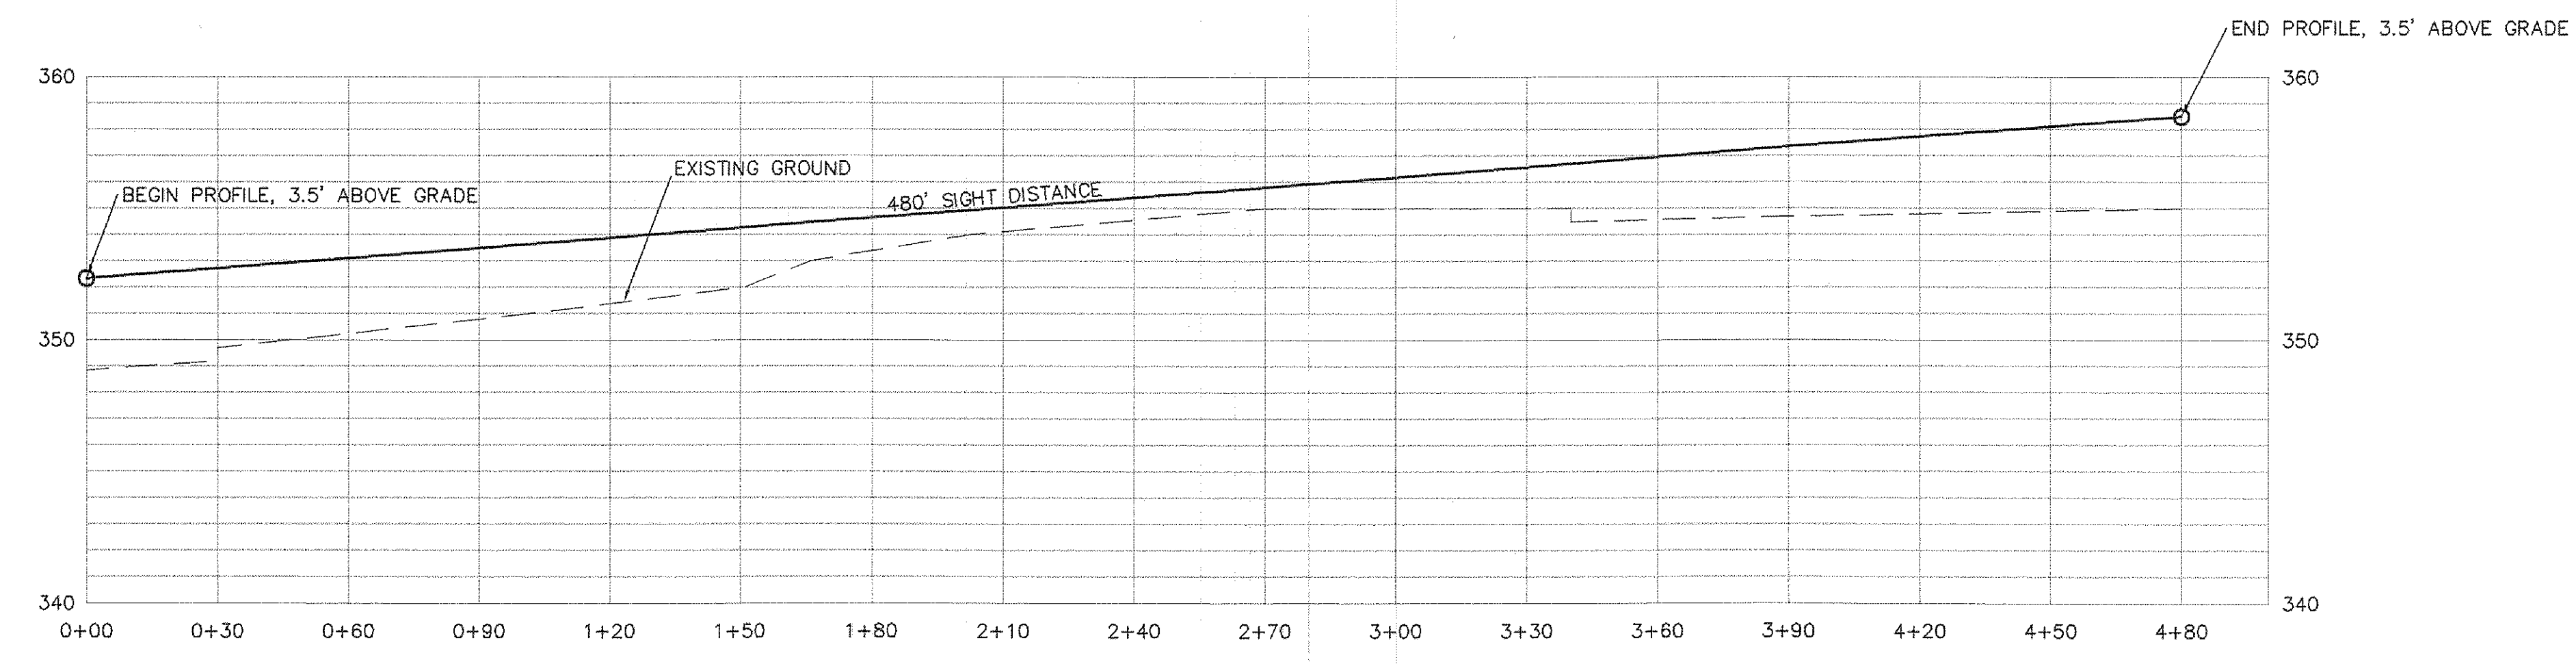

SIGHT DISTANCE PROFILE
SCALE: 1"=30' H
1"=5' V

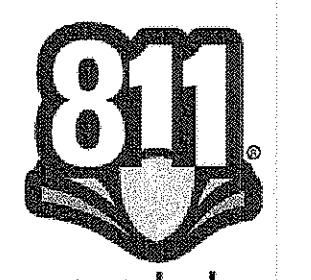

Know what's below.
Call before you dig.


ALL CONSTRUCTION MUST BE PERFORMED IN ACCORDANCE WITH CURRENT TOWN OF CARY STANDARD SPECIFICATIONS AND DETAILS

13-SB-015
HTE # 14-0640
Approved by the Town of Cary Development Review Committee
Planner: *K.H.H.* Date: *5/1/2014*

DAN RYAN BUILDERS
Better Value. Better Living.SM
3131 RDU CENTER DR. STE 120, MORRISVILLE, NC 27560
PH 919 816-2336 - FX 919 322-0420

CARPENTER GROVE
1950 MORRISVILLE PKWY, CARY, NC 27519
TR-CU - TOWN OF CARY ZONING - WAKE COUNTY, NC
STORM SEWER PROFILE

GC&E
CAPITAL CIVIL ENGINEERING
101 PEMBERTON HILL RD, STE 203, APEX, NC 27502
PH 919 249-8587 FX 919 590-1687
COPYRIGHT 2014 CAPITAL CIVIL ENGINEERING, PLLC P-0809

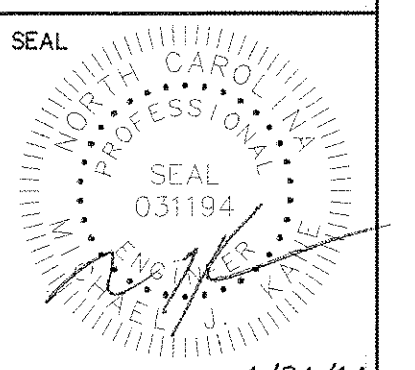

DATE: APRIL 24, 2014

ISSUED FOR CONSTRUCTION

SHEET NO.

C9

SHEET 9 OF 21