


TYPICAL DIMENSIONS
NTS

- NOTES:
1. ALL MARKINGS AND SIGNAGE SHALL BE CONSTRUCTED IN ACCORDANCE WITH MUTCD STANDARDS.
 2. ALL PAVEMENT MARKINGS SHALL BE THERMOPLASTIC.

REFER TO SHEET 9 FOR ROUND-A-BOUT MARKINGS AND SIGNAGE

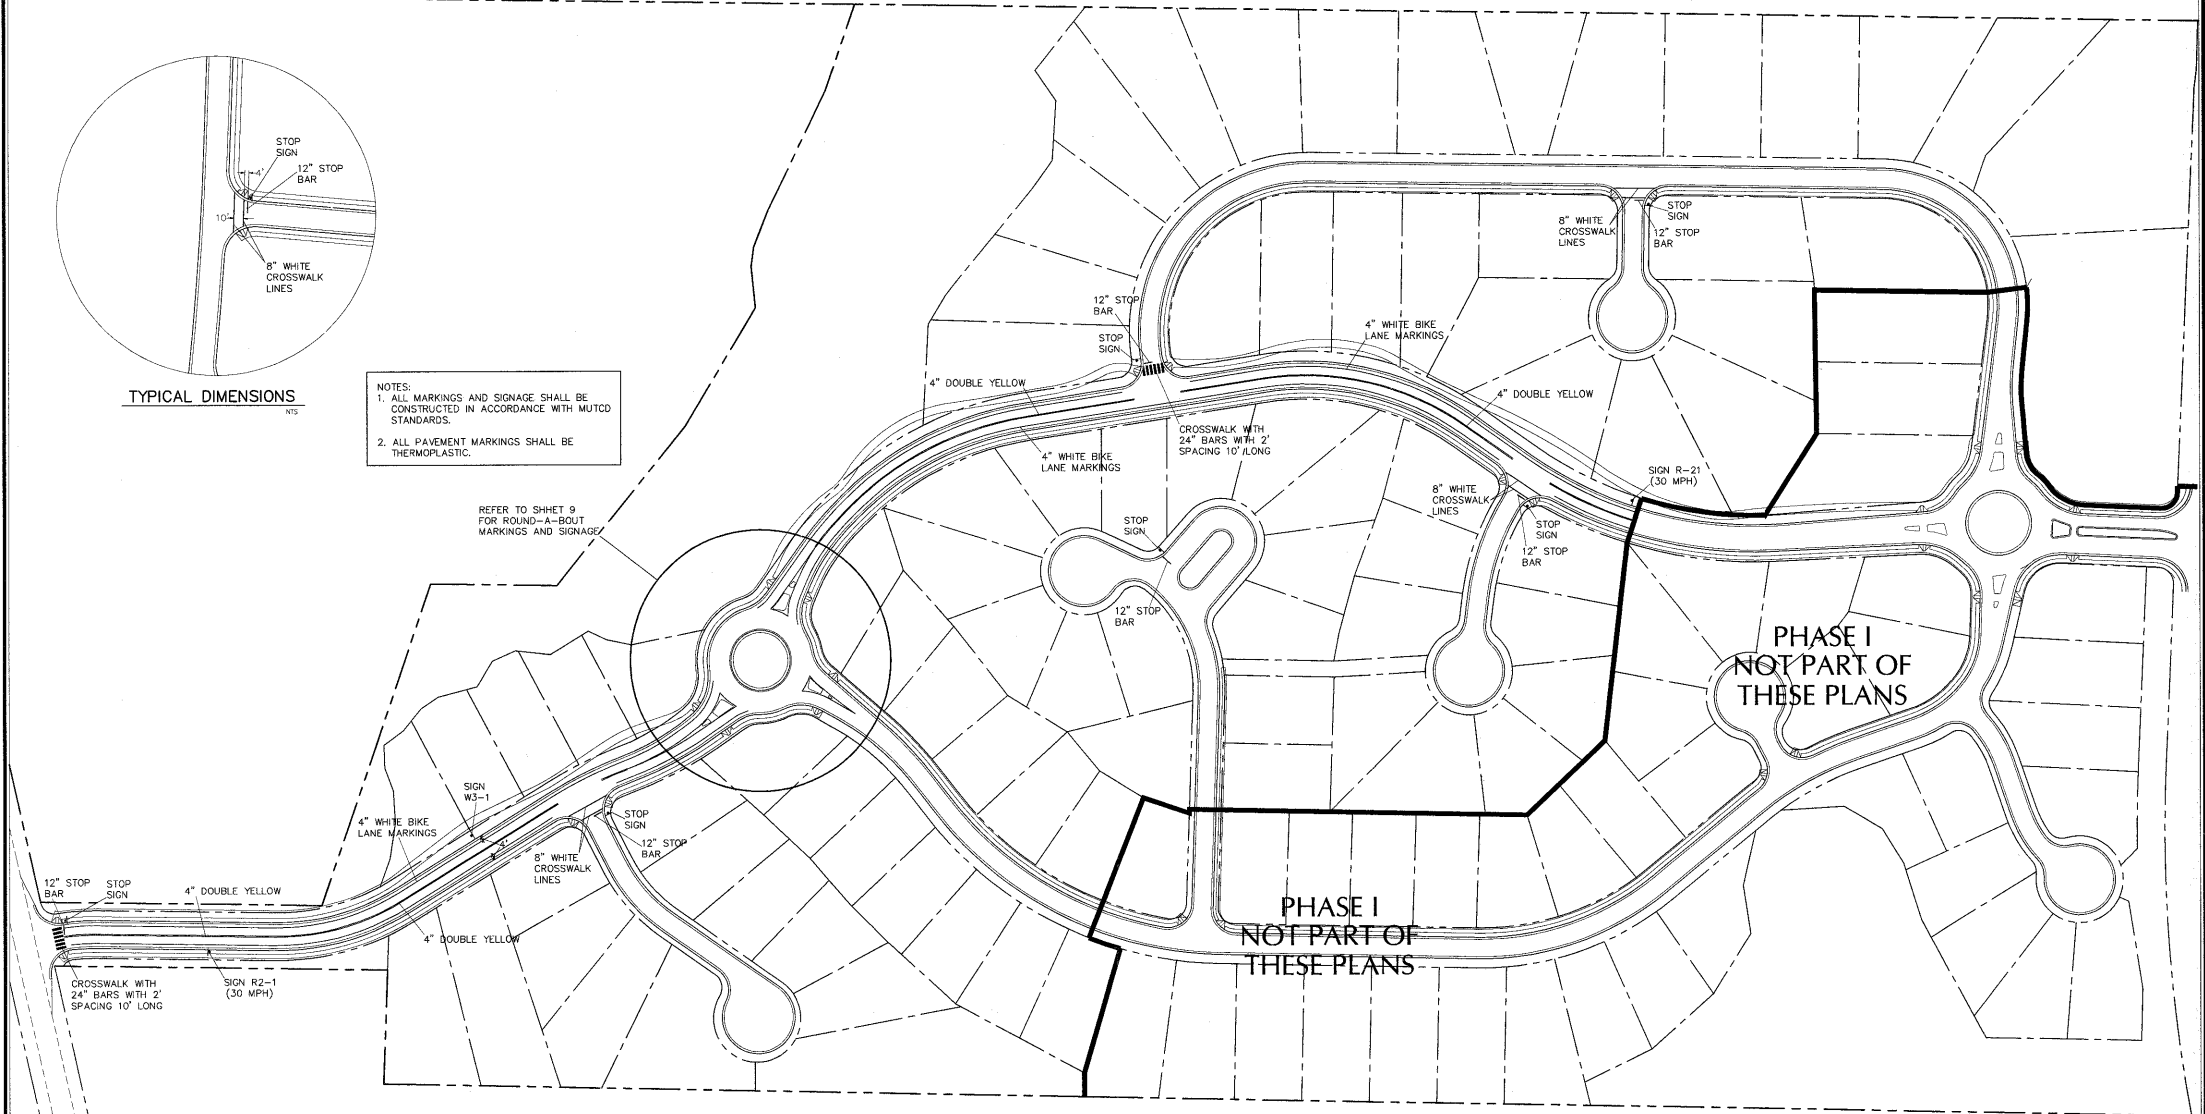

PHASE I
NOT PART OF
THESE PLANS

PHASE I
NOT PART OF
THESE PLANS

APPROVED
TOWN OF CARY

Approved by: DRC Date: 05/06/05
 Planning: TS Date: 05/01/05
 Engineering: TS Date: 02-2-05



No.	Revision	Date	By
A	100-2nd REVIEW COMMENTS	9/01/04	GAS
B	100-3rd REVIEW COMMENTS	10/25/04	GAS
C	100-ASST/VAL	3/22/05	GAS

Designer: W&R
 Drawn By: GAS
 Checked By: JEC
 Date: 9/01/04
 Sub No: 2040337

CARRAMORE SUBDIVISION
PHASE II

PAVEMENT MARKING AND SIGNAGE PLAN

WITHERS & RAVENEL
 ENGINEERS | PLANNERS | SURVEYORS
 111 MacKenan Drive Cary, North Carolina 27511 tel: 919-469-3340 fax: 919-467-6008 www.wITHERS&RAVENEL.com