



WEST ELEVATION

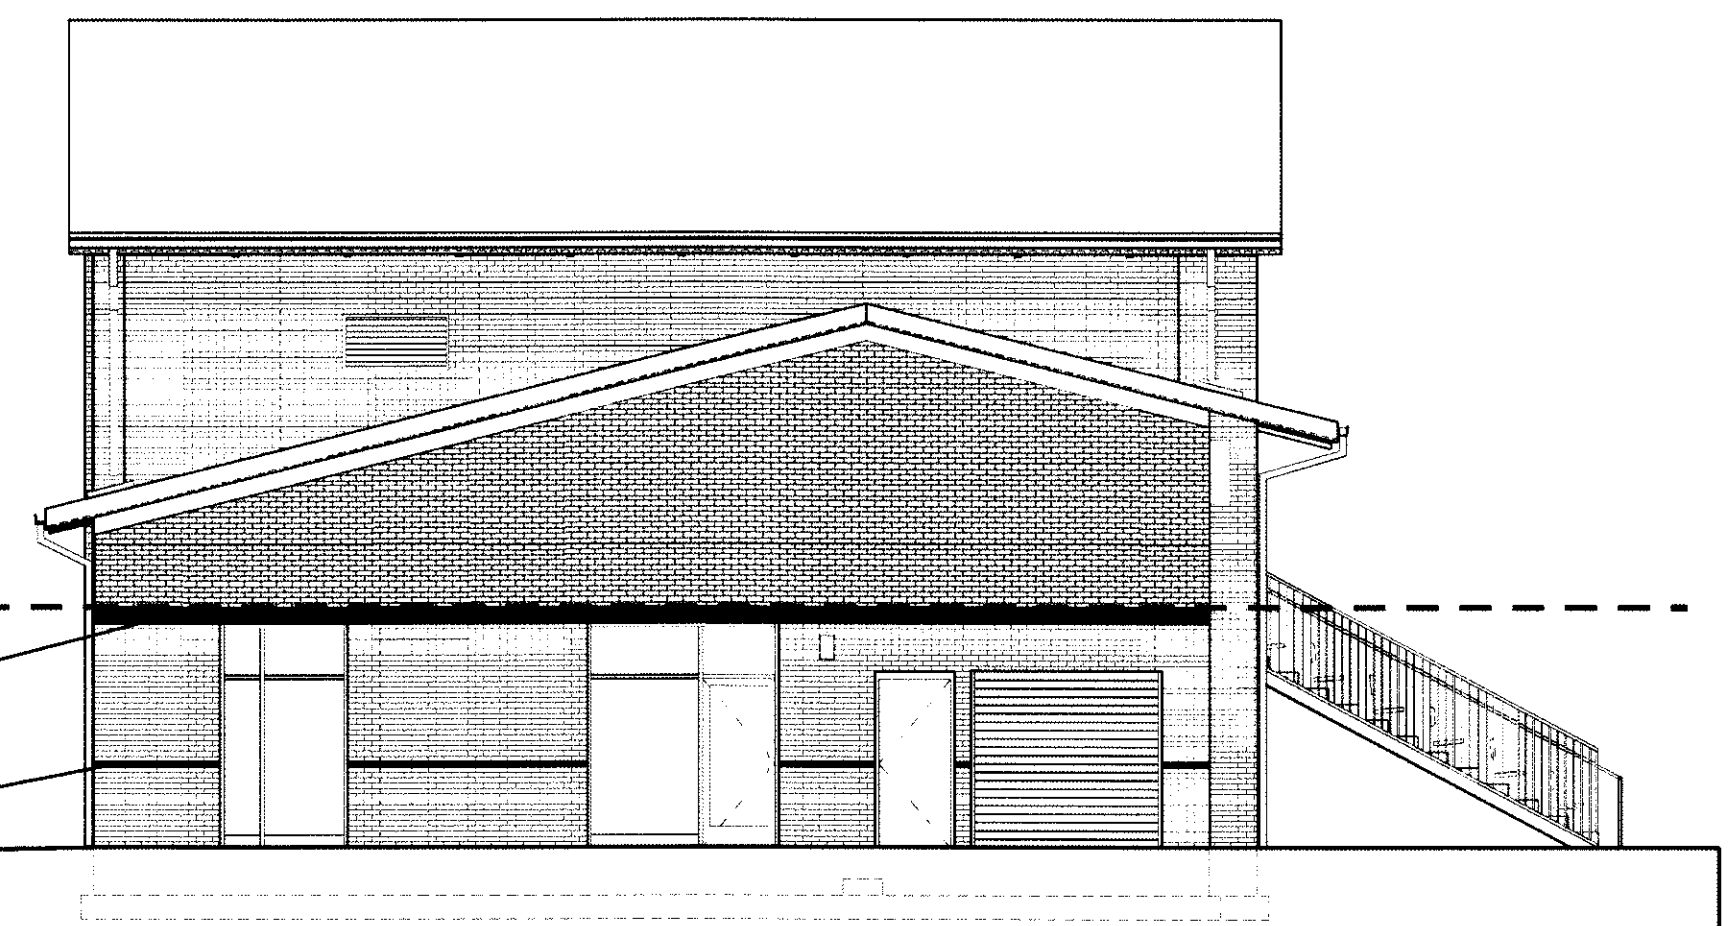


SOUTH ELEVATION

10' ABOVE SIDEWALK
 CONTINUOUS BRICK
 SOLDIER COURSE
 CONTINUOUS 1 BRICK
 COURSE INSET 1/2"

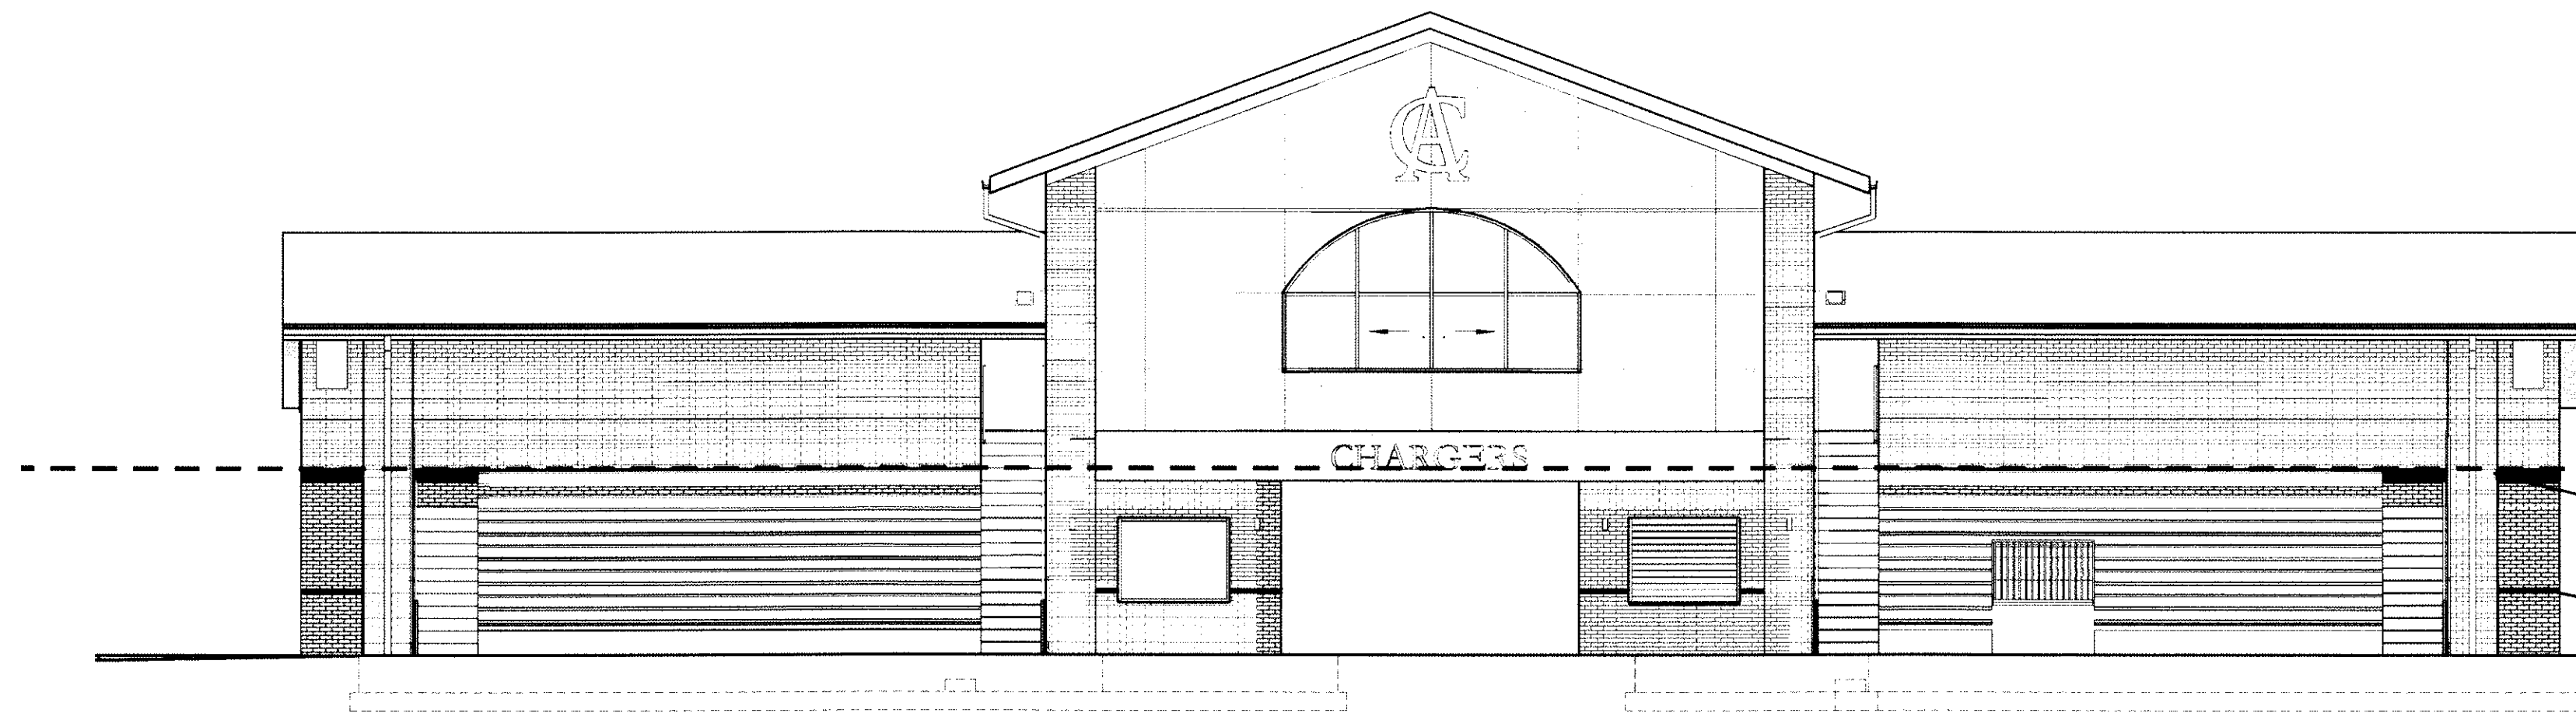

EAST ELEVATION

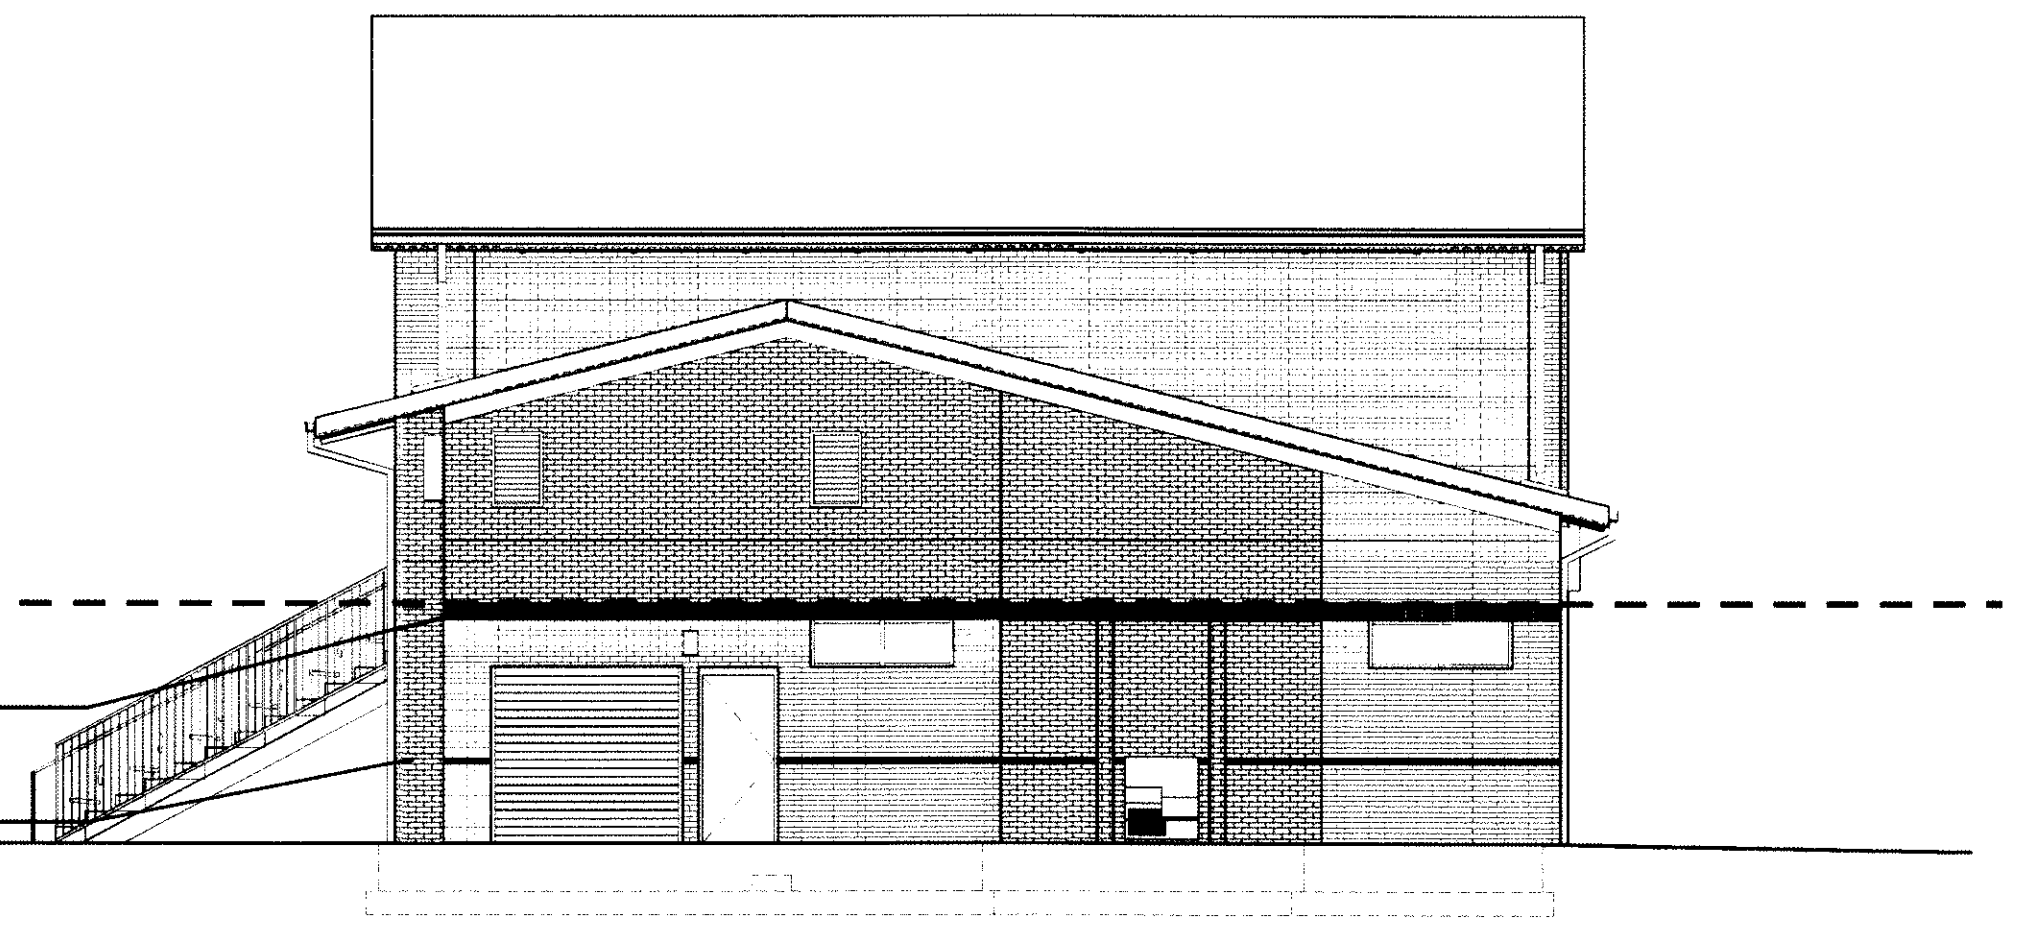

NORTH ELEVATION

10' ABOVE SIDEWALK
 CONTINUOUS BRICK
 SOLDIER COURSE
 CONTINUOUS 1 BRICK
 COURSE INSET 1/2"

SCALE OVERLAY

A BRICK SOLDIER COURSE WRAPS THE BUILDING JUST BELOW THE 10' HEIGHT. THIS IS CONTINUOUS AROUND THE BUILDING AND PROVIDES AN ORGANIZING DATUM FOR THE ELEMENTS BELOW 10'.

AN INSET BRICK COURSE ALSO WRAPS THE BUILDING AT 3'-4" ABOVE THE SIDEWALK TO PROVIDE HUMAN SCALE AND CREATE A 'BASE' FOR THE BUILDING.

14-SP-013
 HTE#: N/A
 Approved by the Town of Cary
 Development Review Committee
 Planner KAL Date 8/11/2014

09/26/2014 9:43:31 AM 13004.000