




WEST ELEVATION

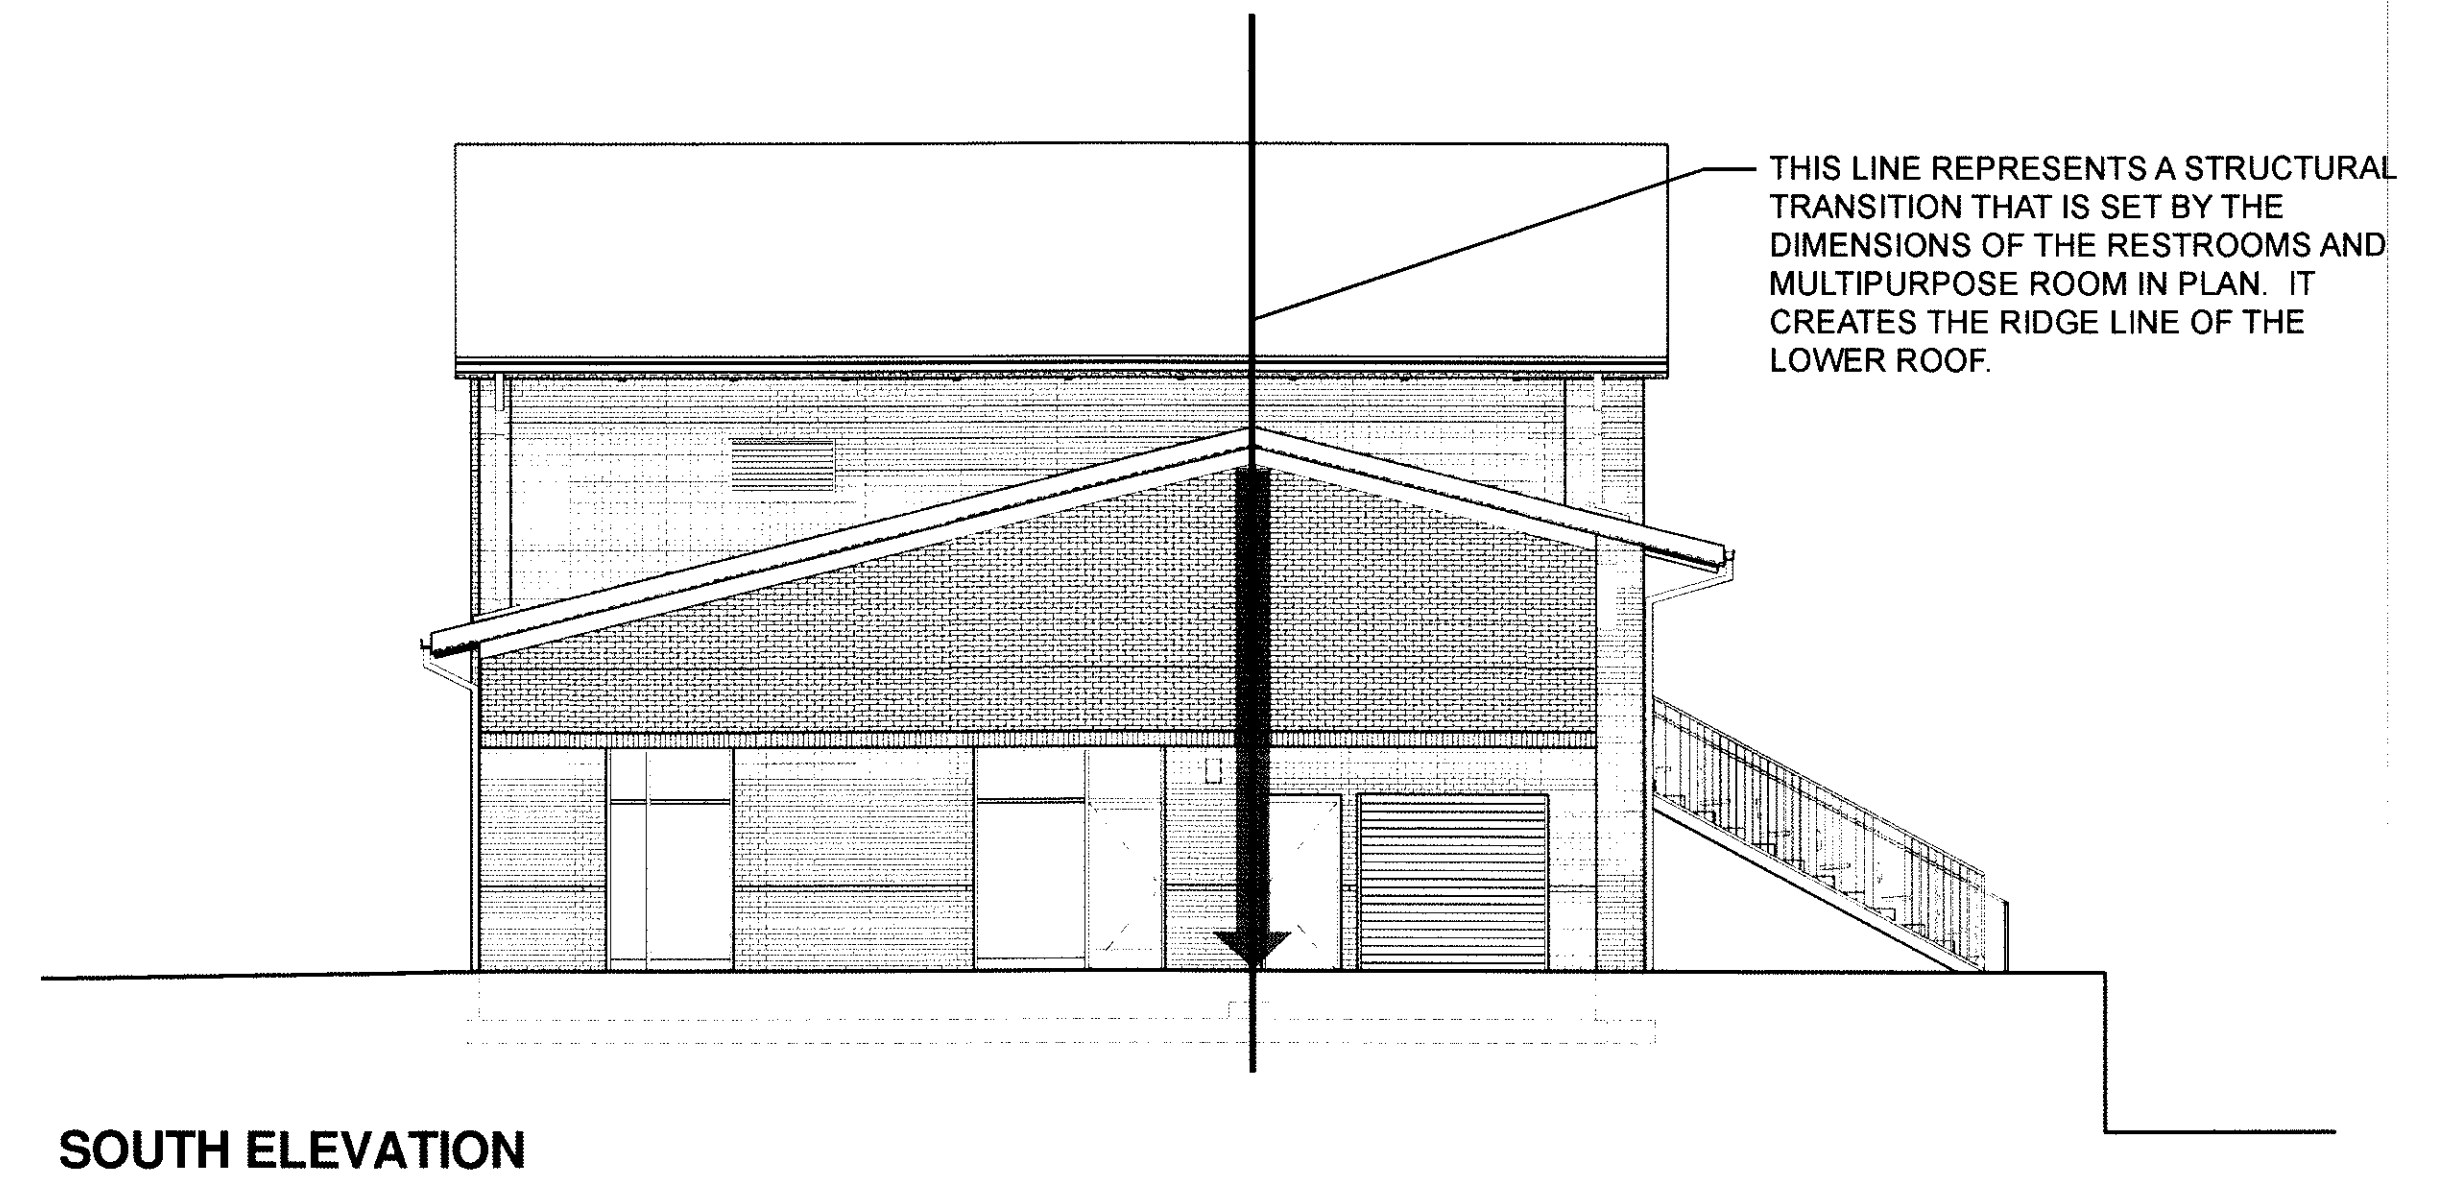

SOUTH ELEVATION

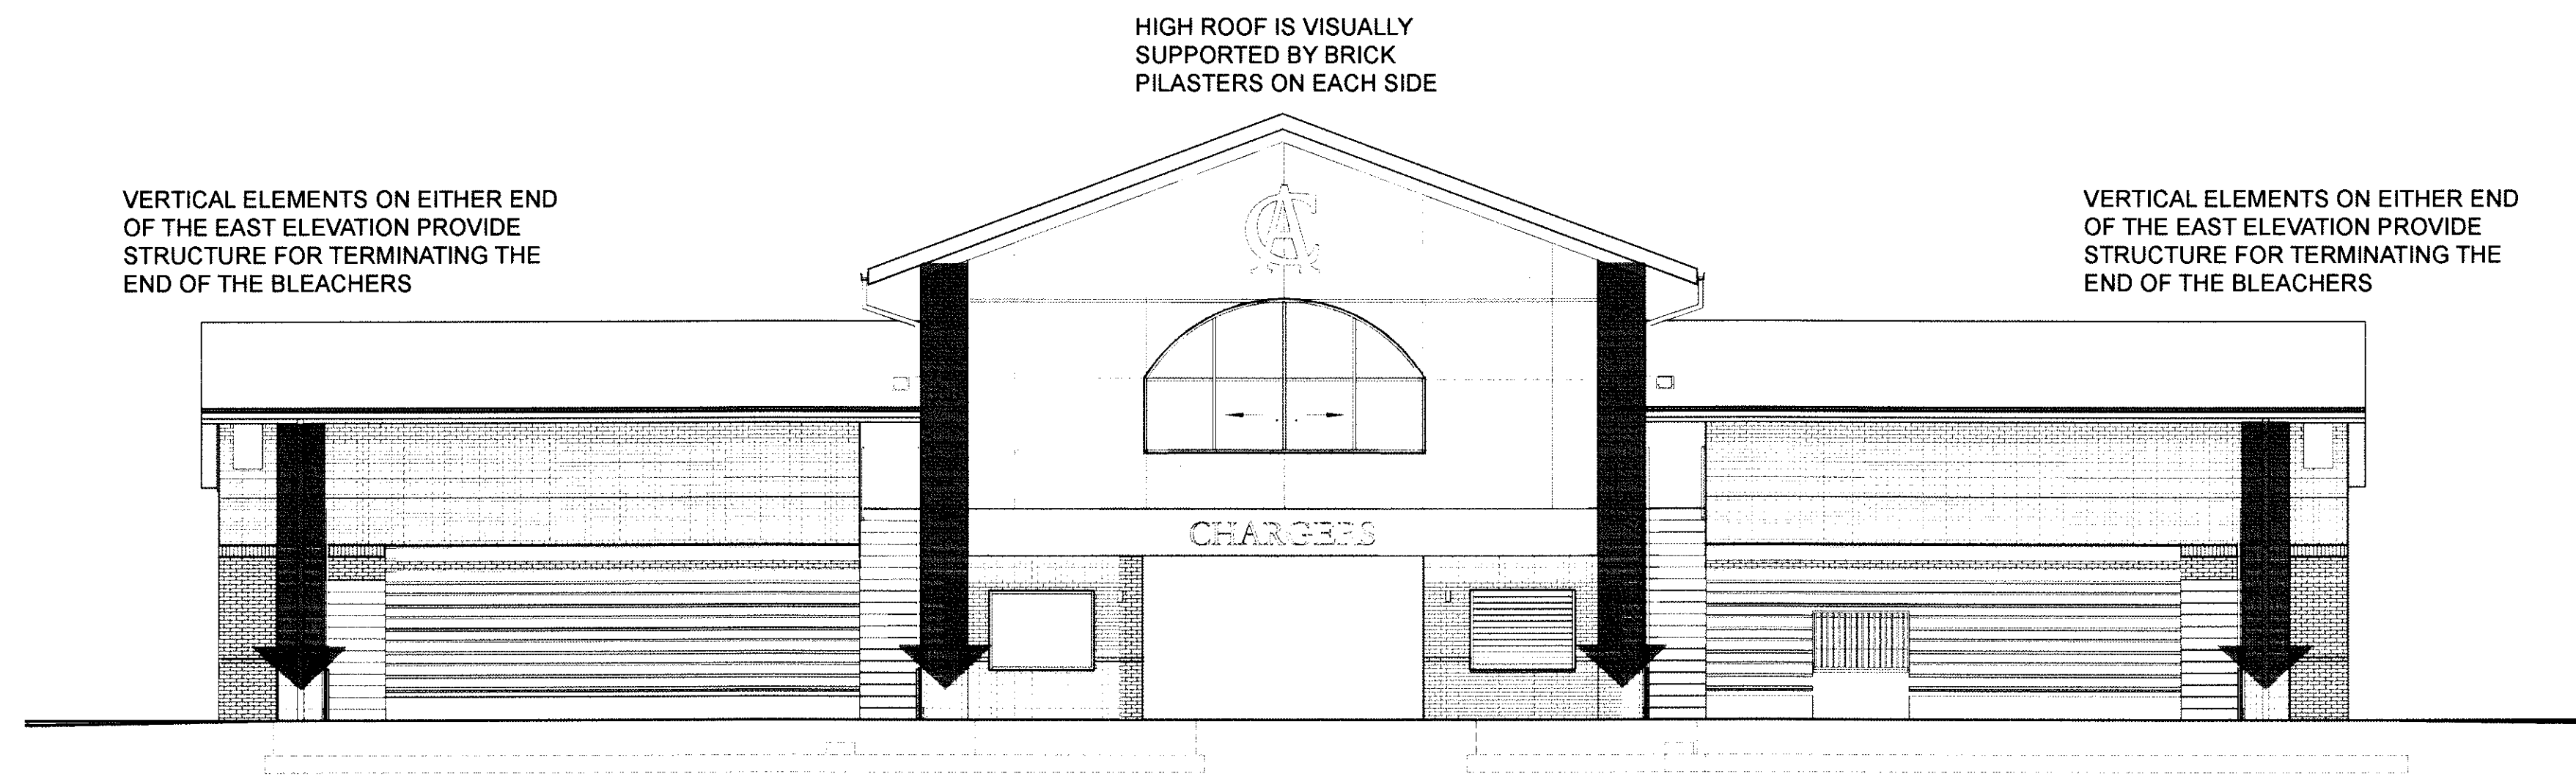

EAST ELEVATION

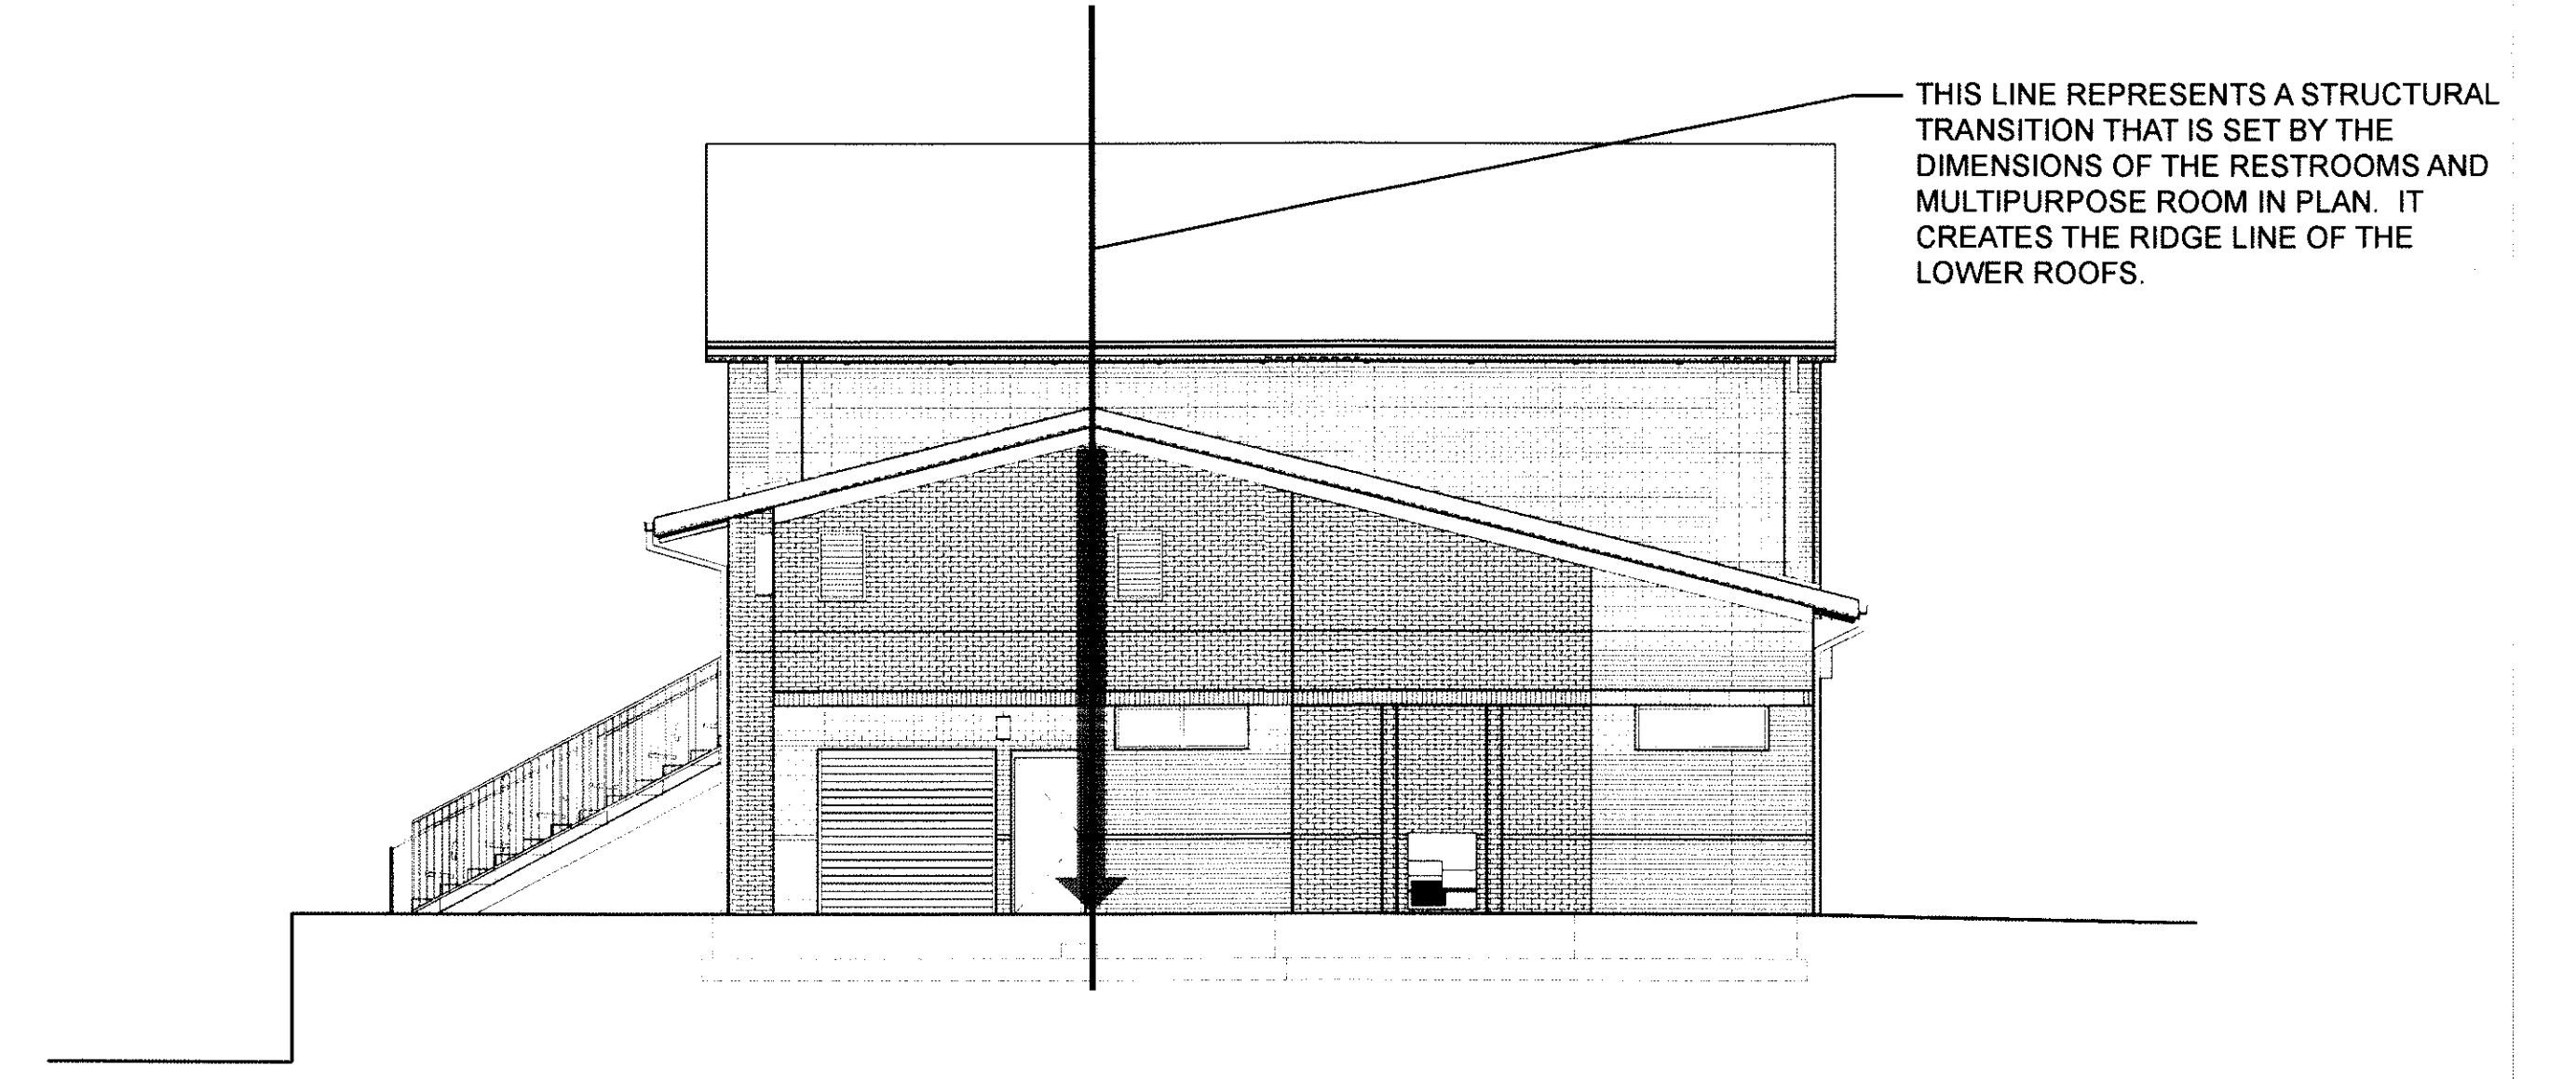

NORTH ELEVATION

## EXPRESSION OVERLAY

THE MASONRY ARCH AS WELL AS THE UPPER PITCHED ROOF ARE VISUALLY SUPPORTED BY VERTICAL BRICK PIERS.

STRUCTURAL EXPRESSION IS VISIBLE ON THE NORTH AND SOUTH ELEVATIONS WHERE THE RIDGE LINES OF THE LOWER ROOFS ARE LOCATED BASED ON STRUCTURAL ELEMENTS IN THE BUILDING PLAN.

STRUCTURALLY, THIS BUILDING IS VERY EFFICIENTLY DESIGNED WHICH WILL MAKE THE STRUCTURAL EXPRESSION APPARENT ON BUILDING FACADES. THE DESIGN IS SIMPLE, SO THE EXPRESSION IS SUBTLE. THE MASONRY LOAD BEARING EXTERIOR WALLS SUPPORT THE ROOF PLANES.

14-SP-013  
 HTE#: N/A  
 Approved by the Town of Cary  
 Development Review Committee  
 Planner K. Hall Date 8/19/2014

3/28/2014 8:34:31 AM 1:004,000