




WEST ELEVATION

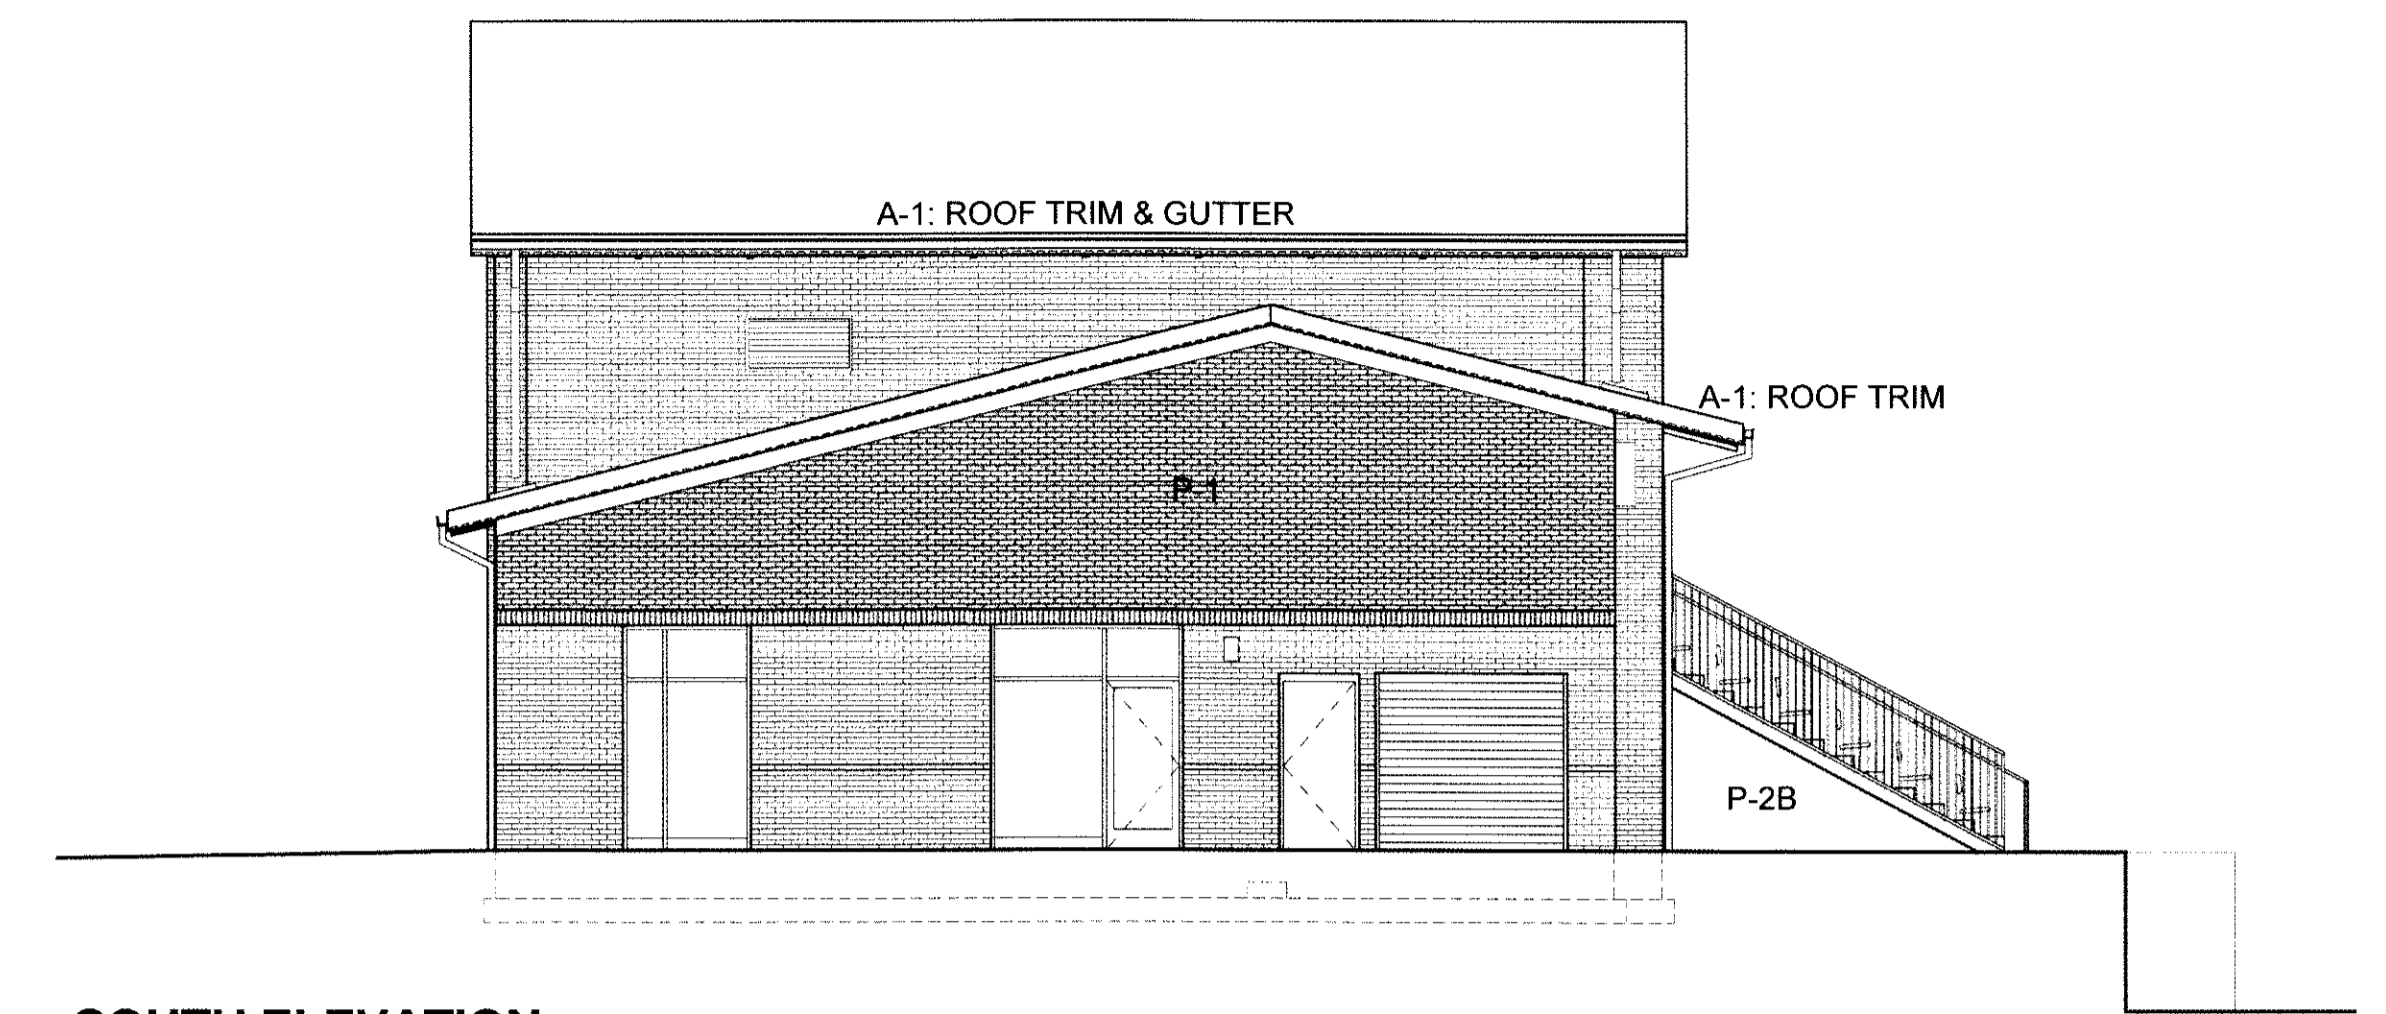

SOUTH ELEVATION

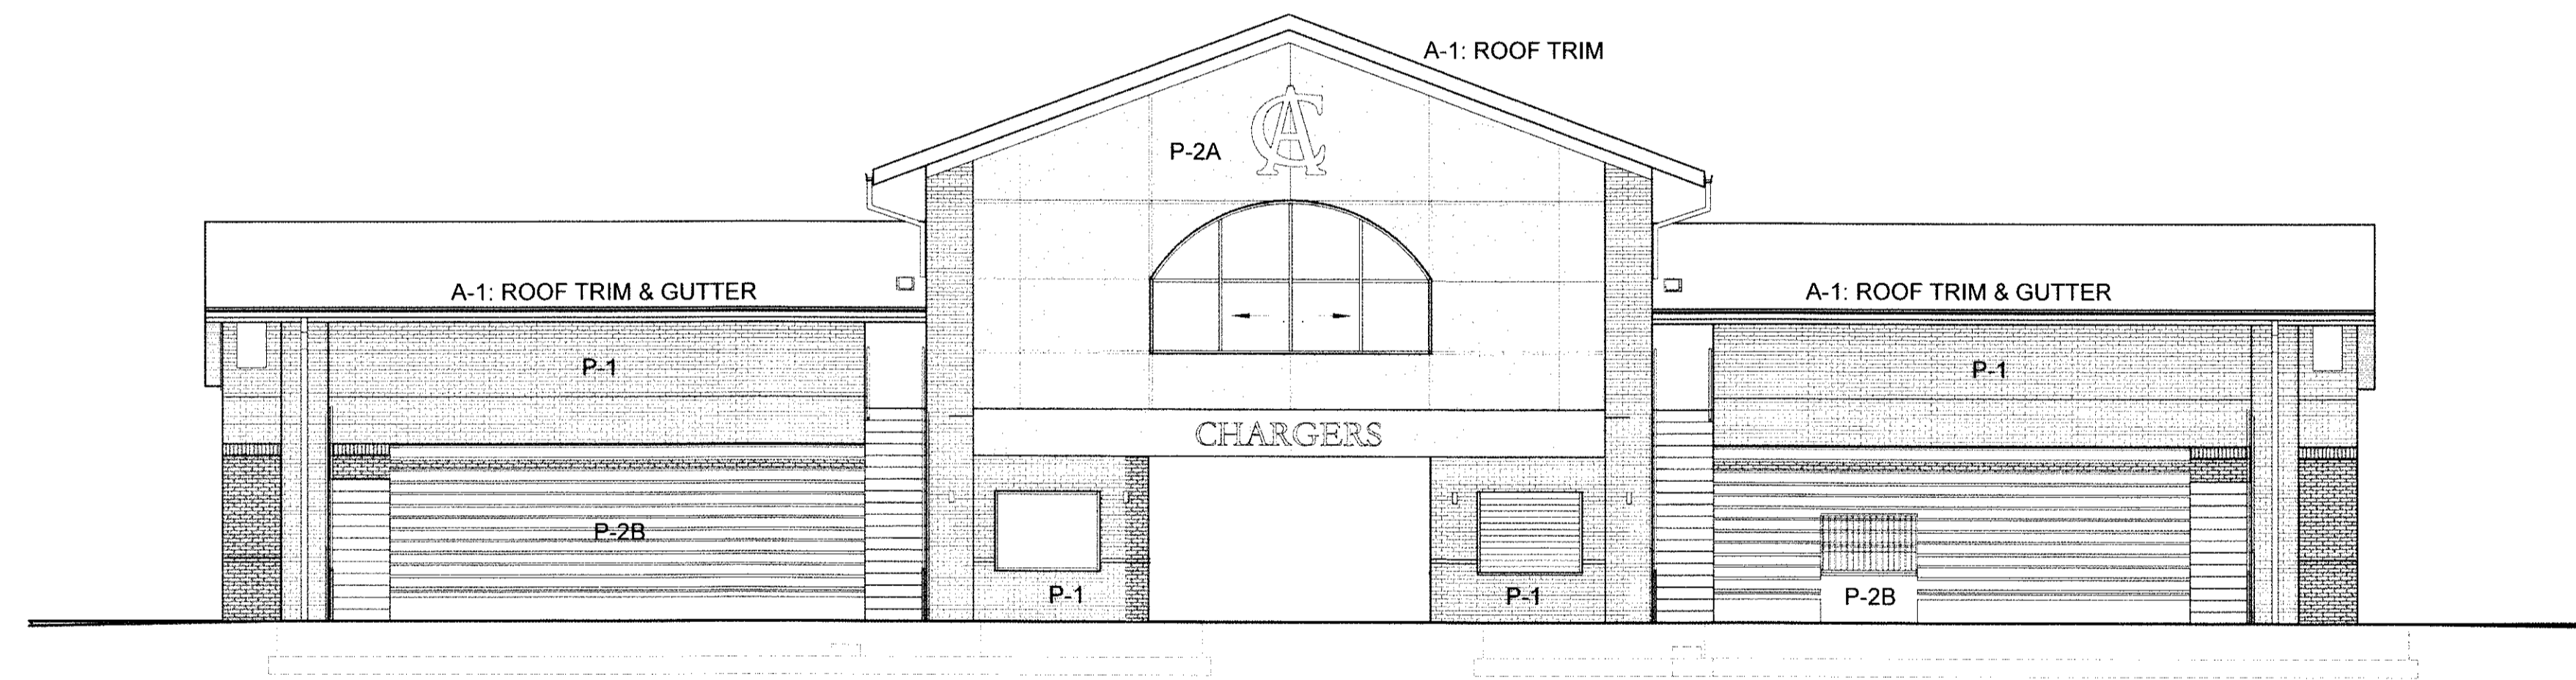

EAST ELEVATION

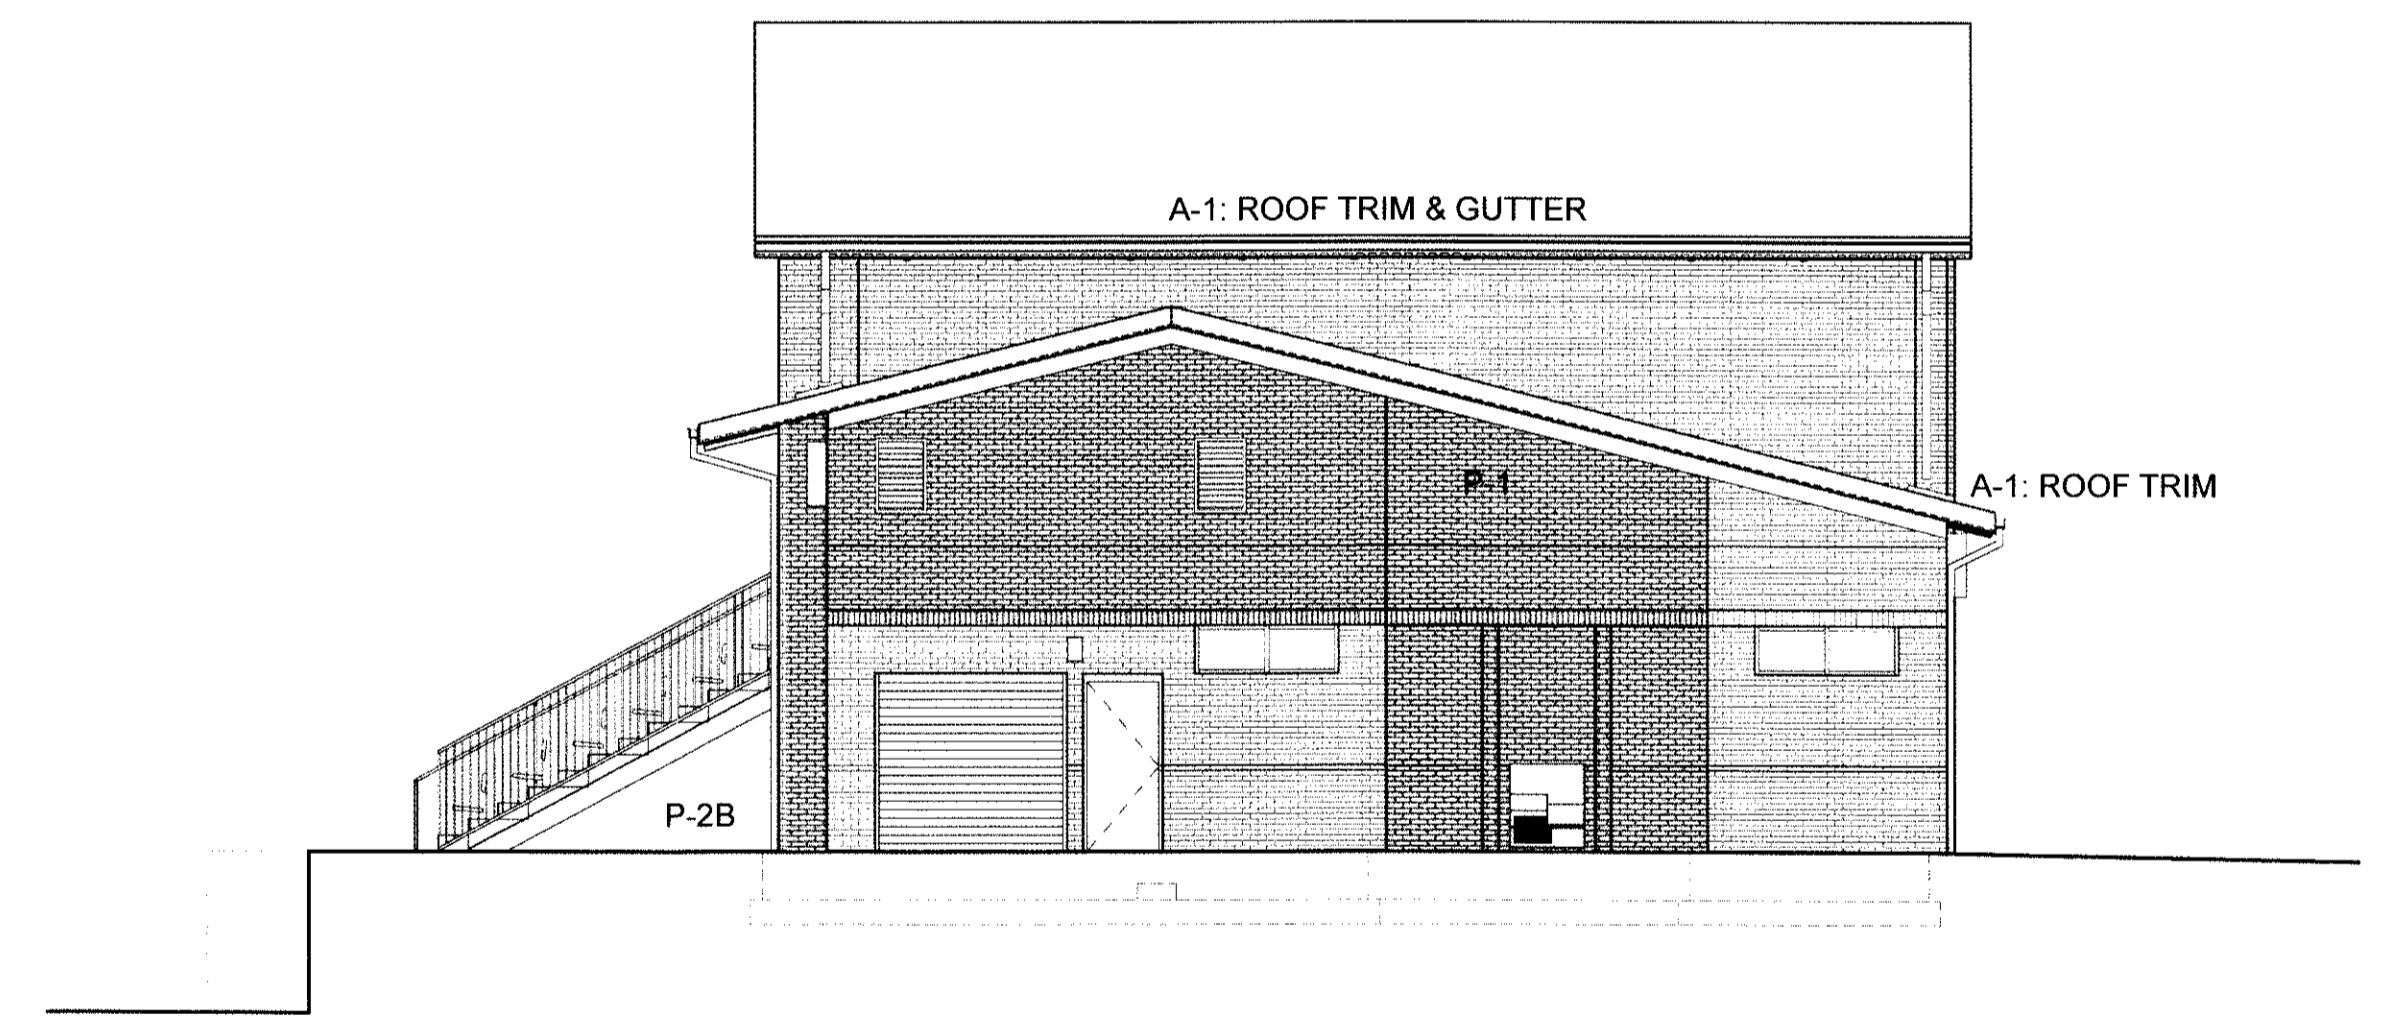

NORTH ELEVATION

## COLOR OVERLAY

REFER TO RENDERED ELEVATIONS PROVIDED WITH SITE PLAN APPROVAL PACKAGE AND EXTERIOR MATERIAL SAMPLE BOARD.

PRIMARY COLOR (P-1): OVERALL BRICK, LAWRENCEVILLE BRICK, ASHCROFT ROSE  
CHOSEN TO MATCH EXISTING BRICK AT CARY ACADEMY

PRIMARY COLOR (P-2A): EIFS WALL SYSTEM, #104 DOVER SKY BY DRYVIT.  
CHOSEN TO MATCH EXISTING STONE ACCENTS AT CARY ACADEMY

PRIMARY COLOR (P-2B): CAST IN PLACE CONCRETE  
WILL READ SIMILARLY IN TONE/HUE TO EIFS COLOR.

ACCENT COLOR (A-1): METAL TRIM, GUTTERS, DOWNSPOUTS - SANDSTONE  
TYPICAL TO SEVERAL METAL FABRICATIONS COMPANIES  
CHOSEN TO MATCH EIFS COLOR.

14-SP-013  
HTE#: N/A  
Approved by the Town of Cary  
Development Review Committee  
Planner *Kathal* Date *8/11/2014*

3/28/2014 8:24:31 AM 13304.000