


NOTES:

1. FOOTCANDLE VALUES ARE 'MAINTAINED' AT GRADE (PAVEMENT) LEVEL.
2. LIGHTING COMPONENTS FROM BUILDING MOUNTED LIGHTING ARE NOT INCLUDED.

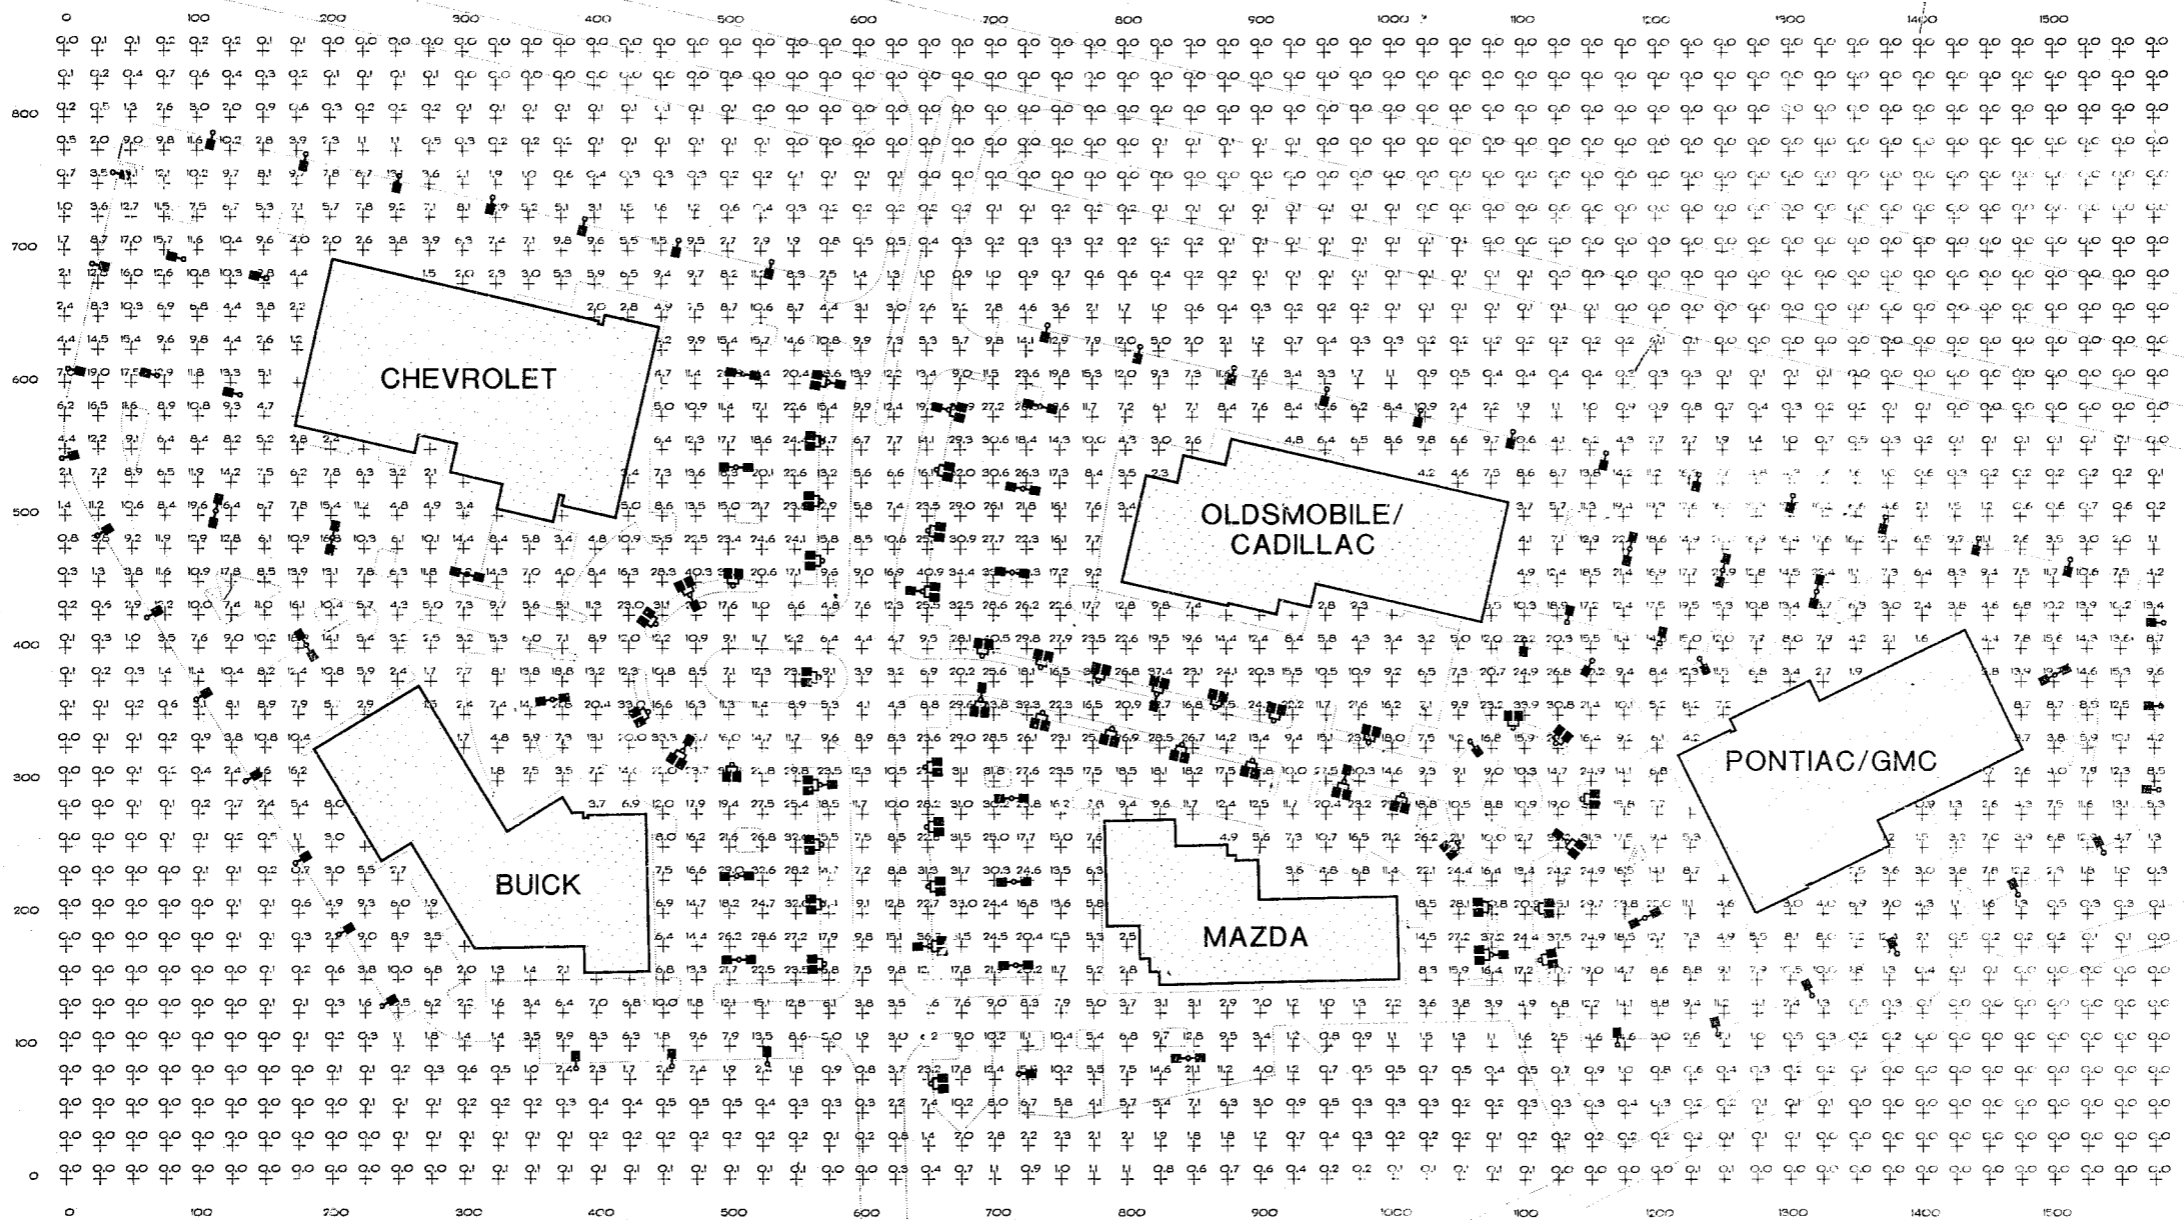

1 POINT-BY-POINT PLAN
E2 SCALE: 1" = 60'-0"

Franceschi Architects PA.
1125 East Morehead Street / Suite 202
Charlotte, North Carolina 28204 / 704 / 333-6166

CARY AUTO MALL
CARY, NORTH CAROLINA

Project Number: 8910
Date: JANUARY 03, 1990

Sheet Description: POINT-BY-POINT PLAN

Sheet Number: E2

Franceschi Architects PA. hereby reserves its common law copyright and other proprietary rights in these plans, designs and drawings. These designs, drawings and plans are not to be reproduced, changed or copied in any form, in whole or in part, without the written permission of Franceschi Architects PA. Any other person or entity who uses these drawings without the written permission of Franceschi Architects PA. shall be liable for all damages and costs incurred by Franceschi Architects PA. in connection with the enforcement of its copyright. Franceschi Architects PA. must be notified in writing of any violation from the date of the violation and specifications shown by these drawings.