

WITHERS & RAVENEL
Engineering & Surveying, Inc.

1149 Executive Circle
Cary, N.C. 27511

PHONE : 919-469-3340
FAX : 919-467-6008

PROJECT

CARY COMMONS

REVISIONS

- 1) 1/24/95 TOC 1ST REVIEW DOU
- 2) 2/6/95 TOC 2ND REVIEW DOU

DRAWN _____ CHECKED _____

DOU _____ LS _____

SCALE _____ DATE _____

1"=50' 10/31/94

TITLE _____




UTILITY PROFILES

FILE NO. _____ JOB NO. _____

NEWSITE 93043

SEAL _____ SHEET NO. _____

3

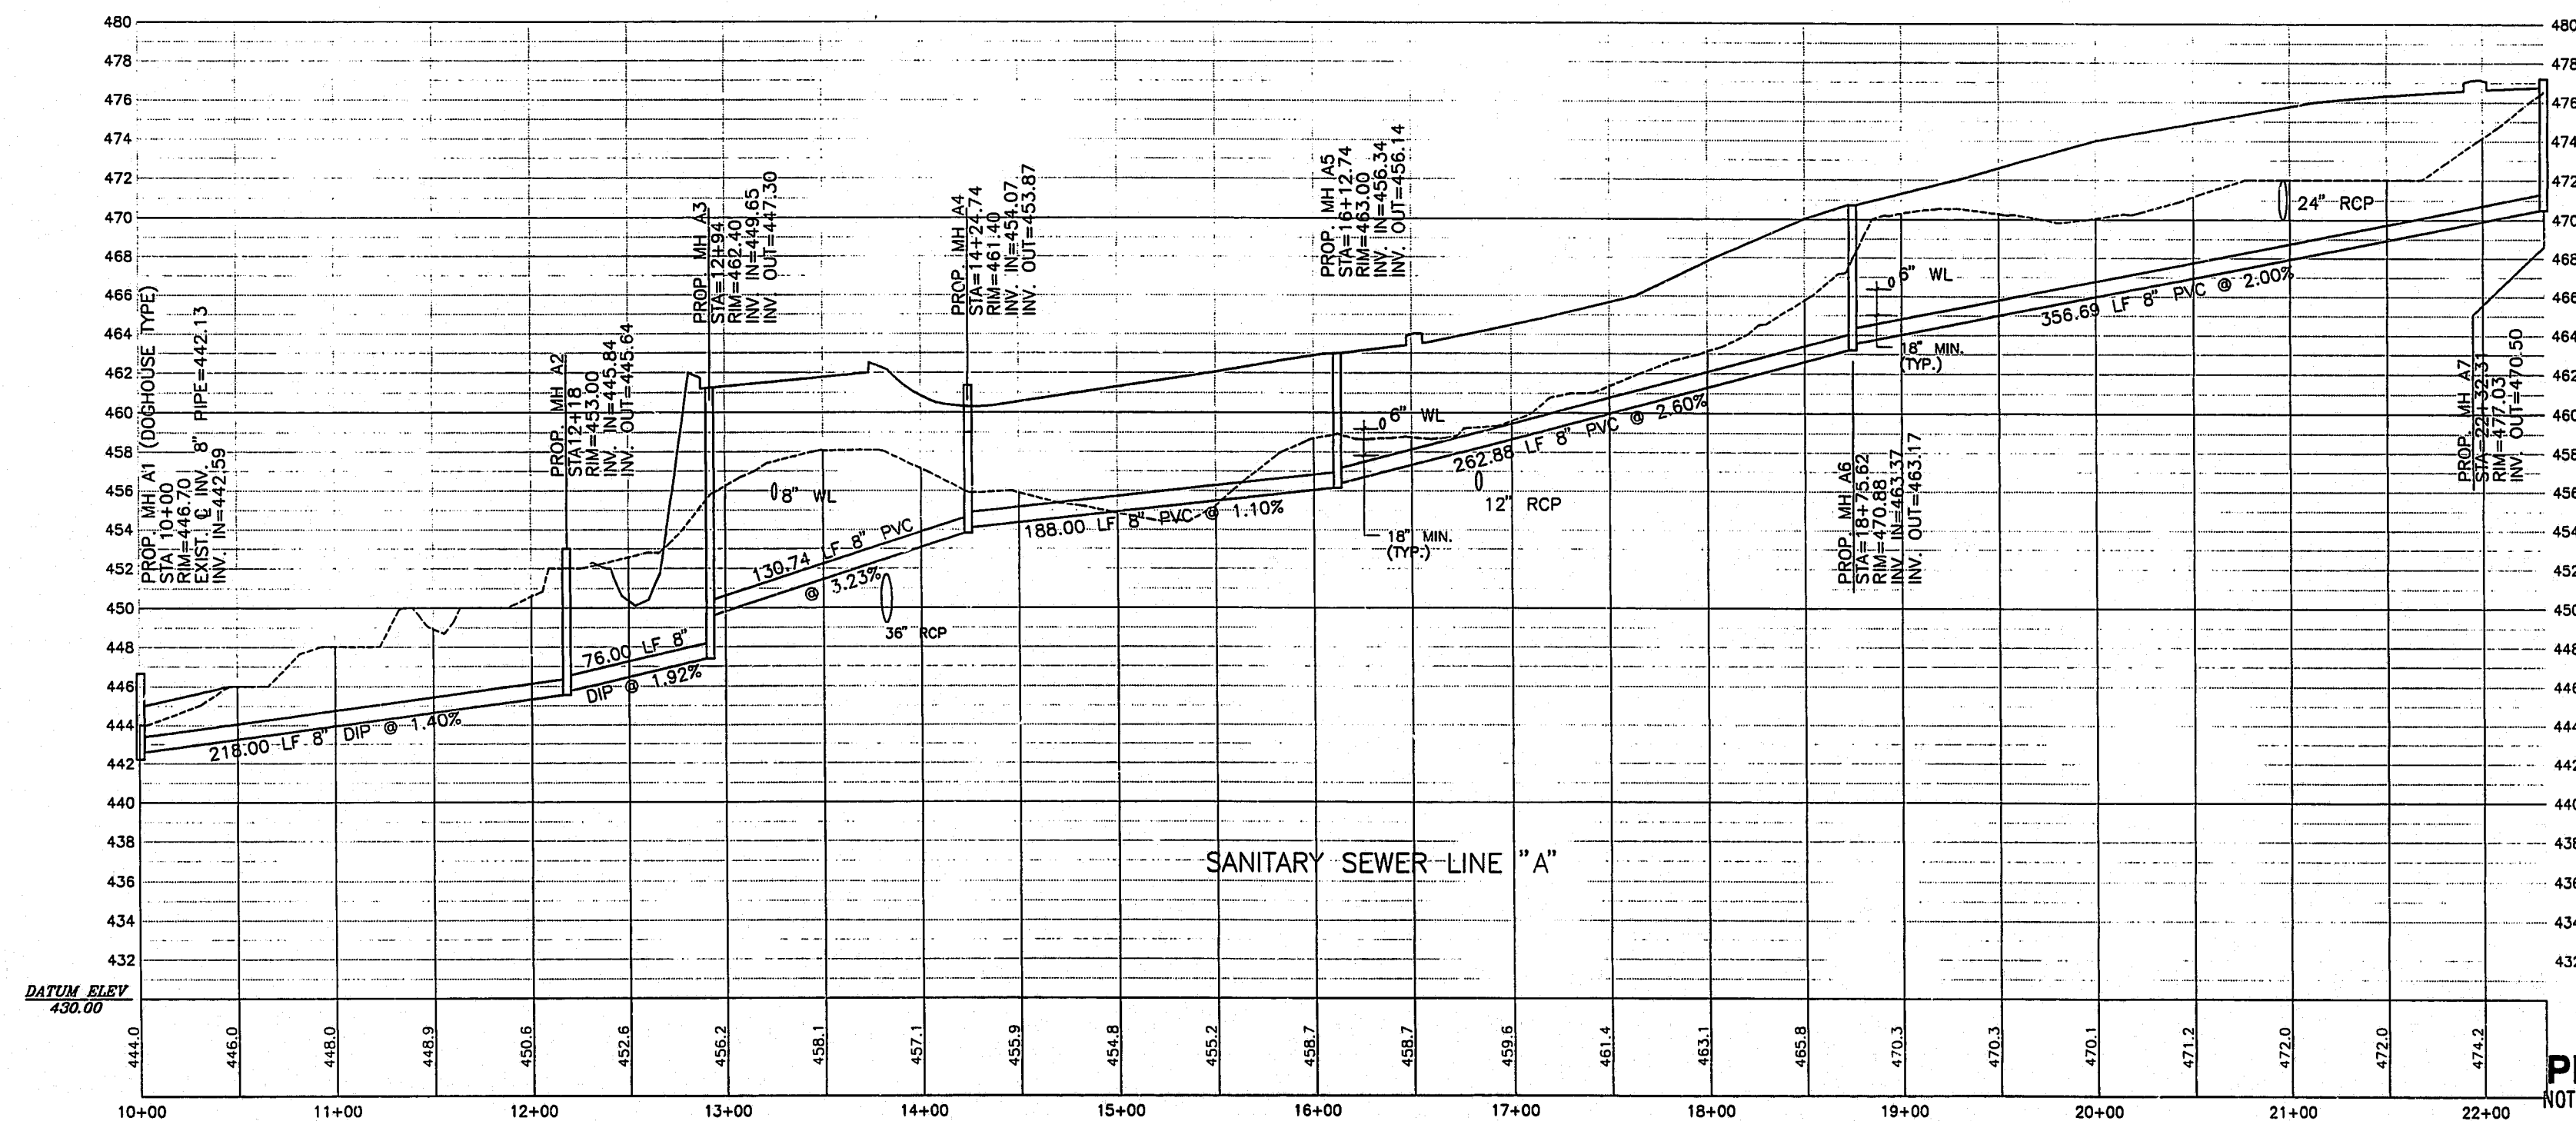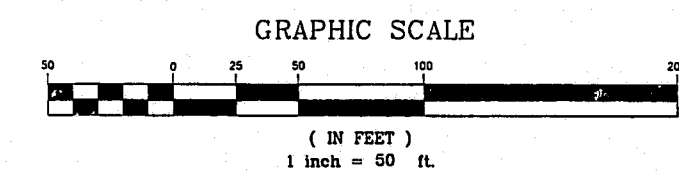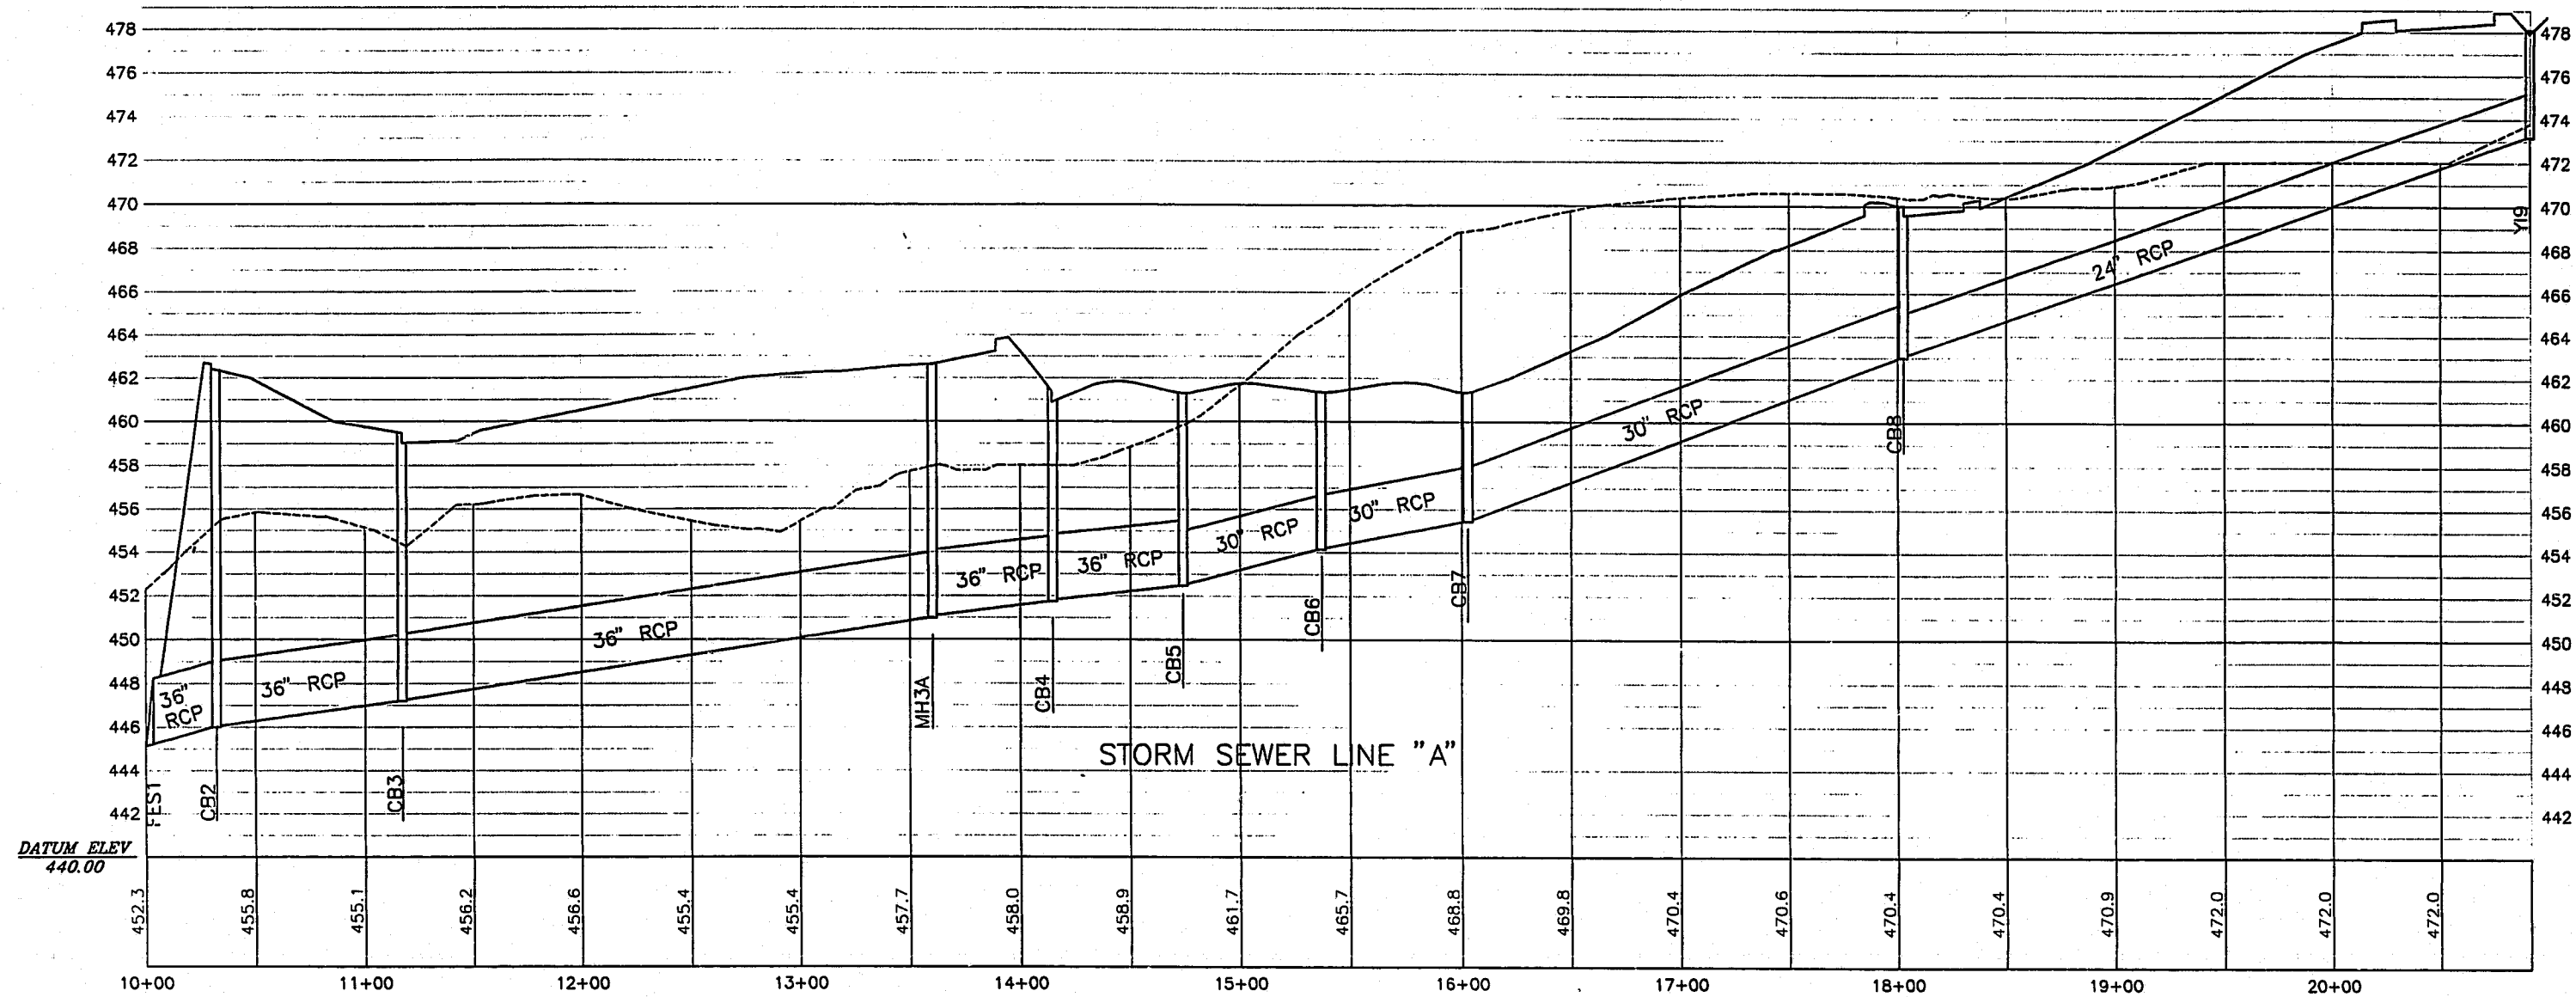

PRELIMINARY
NOT APPROVED FOR CONSTRUCTION

DATE: 10/13/94 10:06:32 1995 WITHERS & RAVENEL ENGINEERING & SURVEYING, INC.